


SEEDING
END WIDTH SO
YDS. YDS.

LAKE COUNTY
LAK-2- 7.39

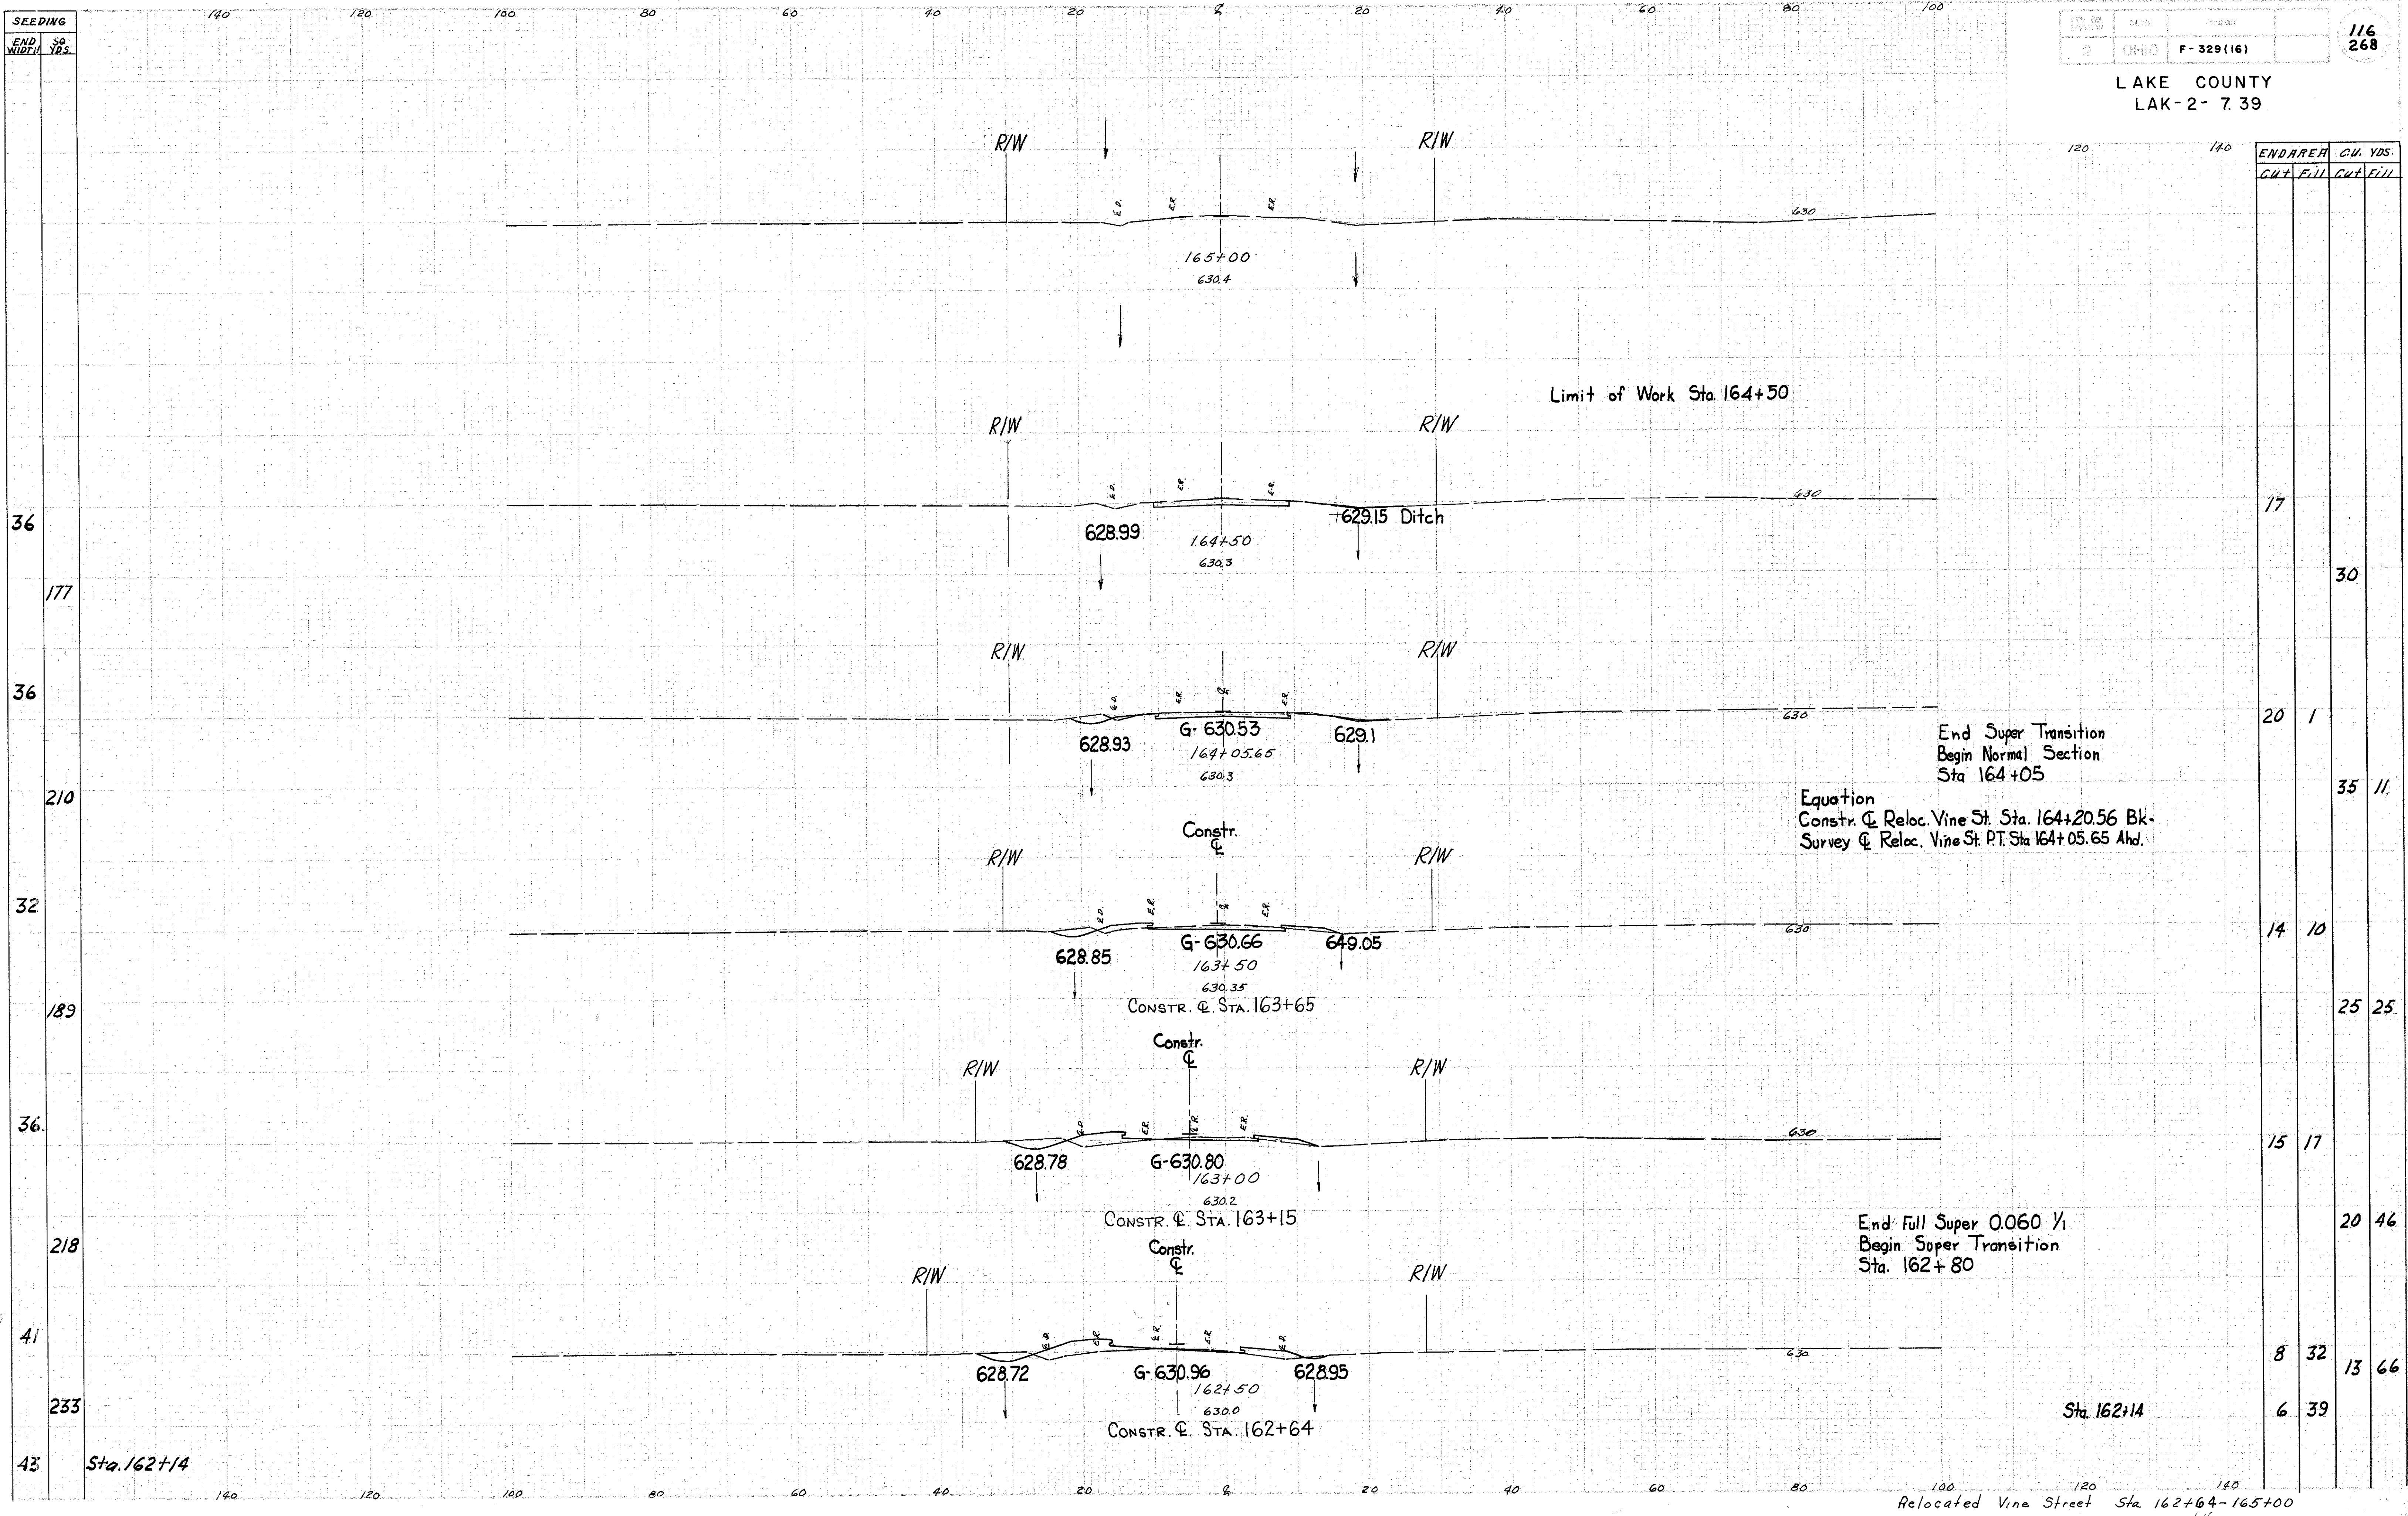

END AREA	CU. YDS.	
	CUT	FILL
17		30
20	1	35
14	10	25
15	17	20
8	32	13
6	39	66


Sta. 162+14

Relocated Vine Street Sta 162+64-165+00