


SEEDING
END SO
WIDE YDS.

2 OHIO F-329 (16)

117
268

LAKE COUNTY
LAK-2 - 7. 39

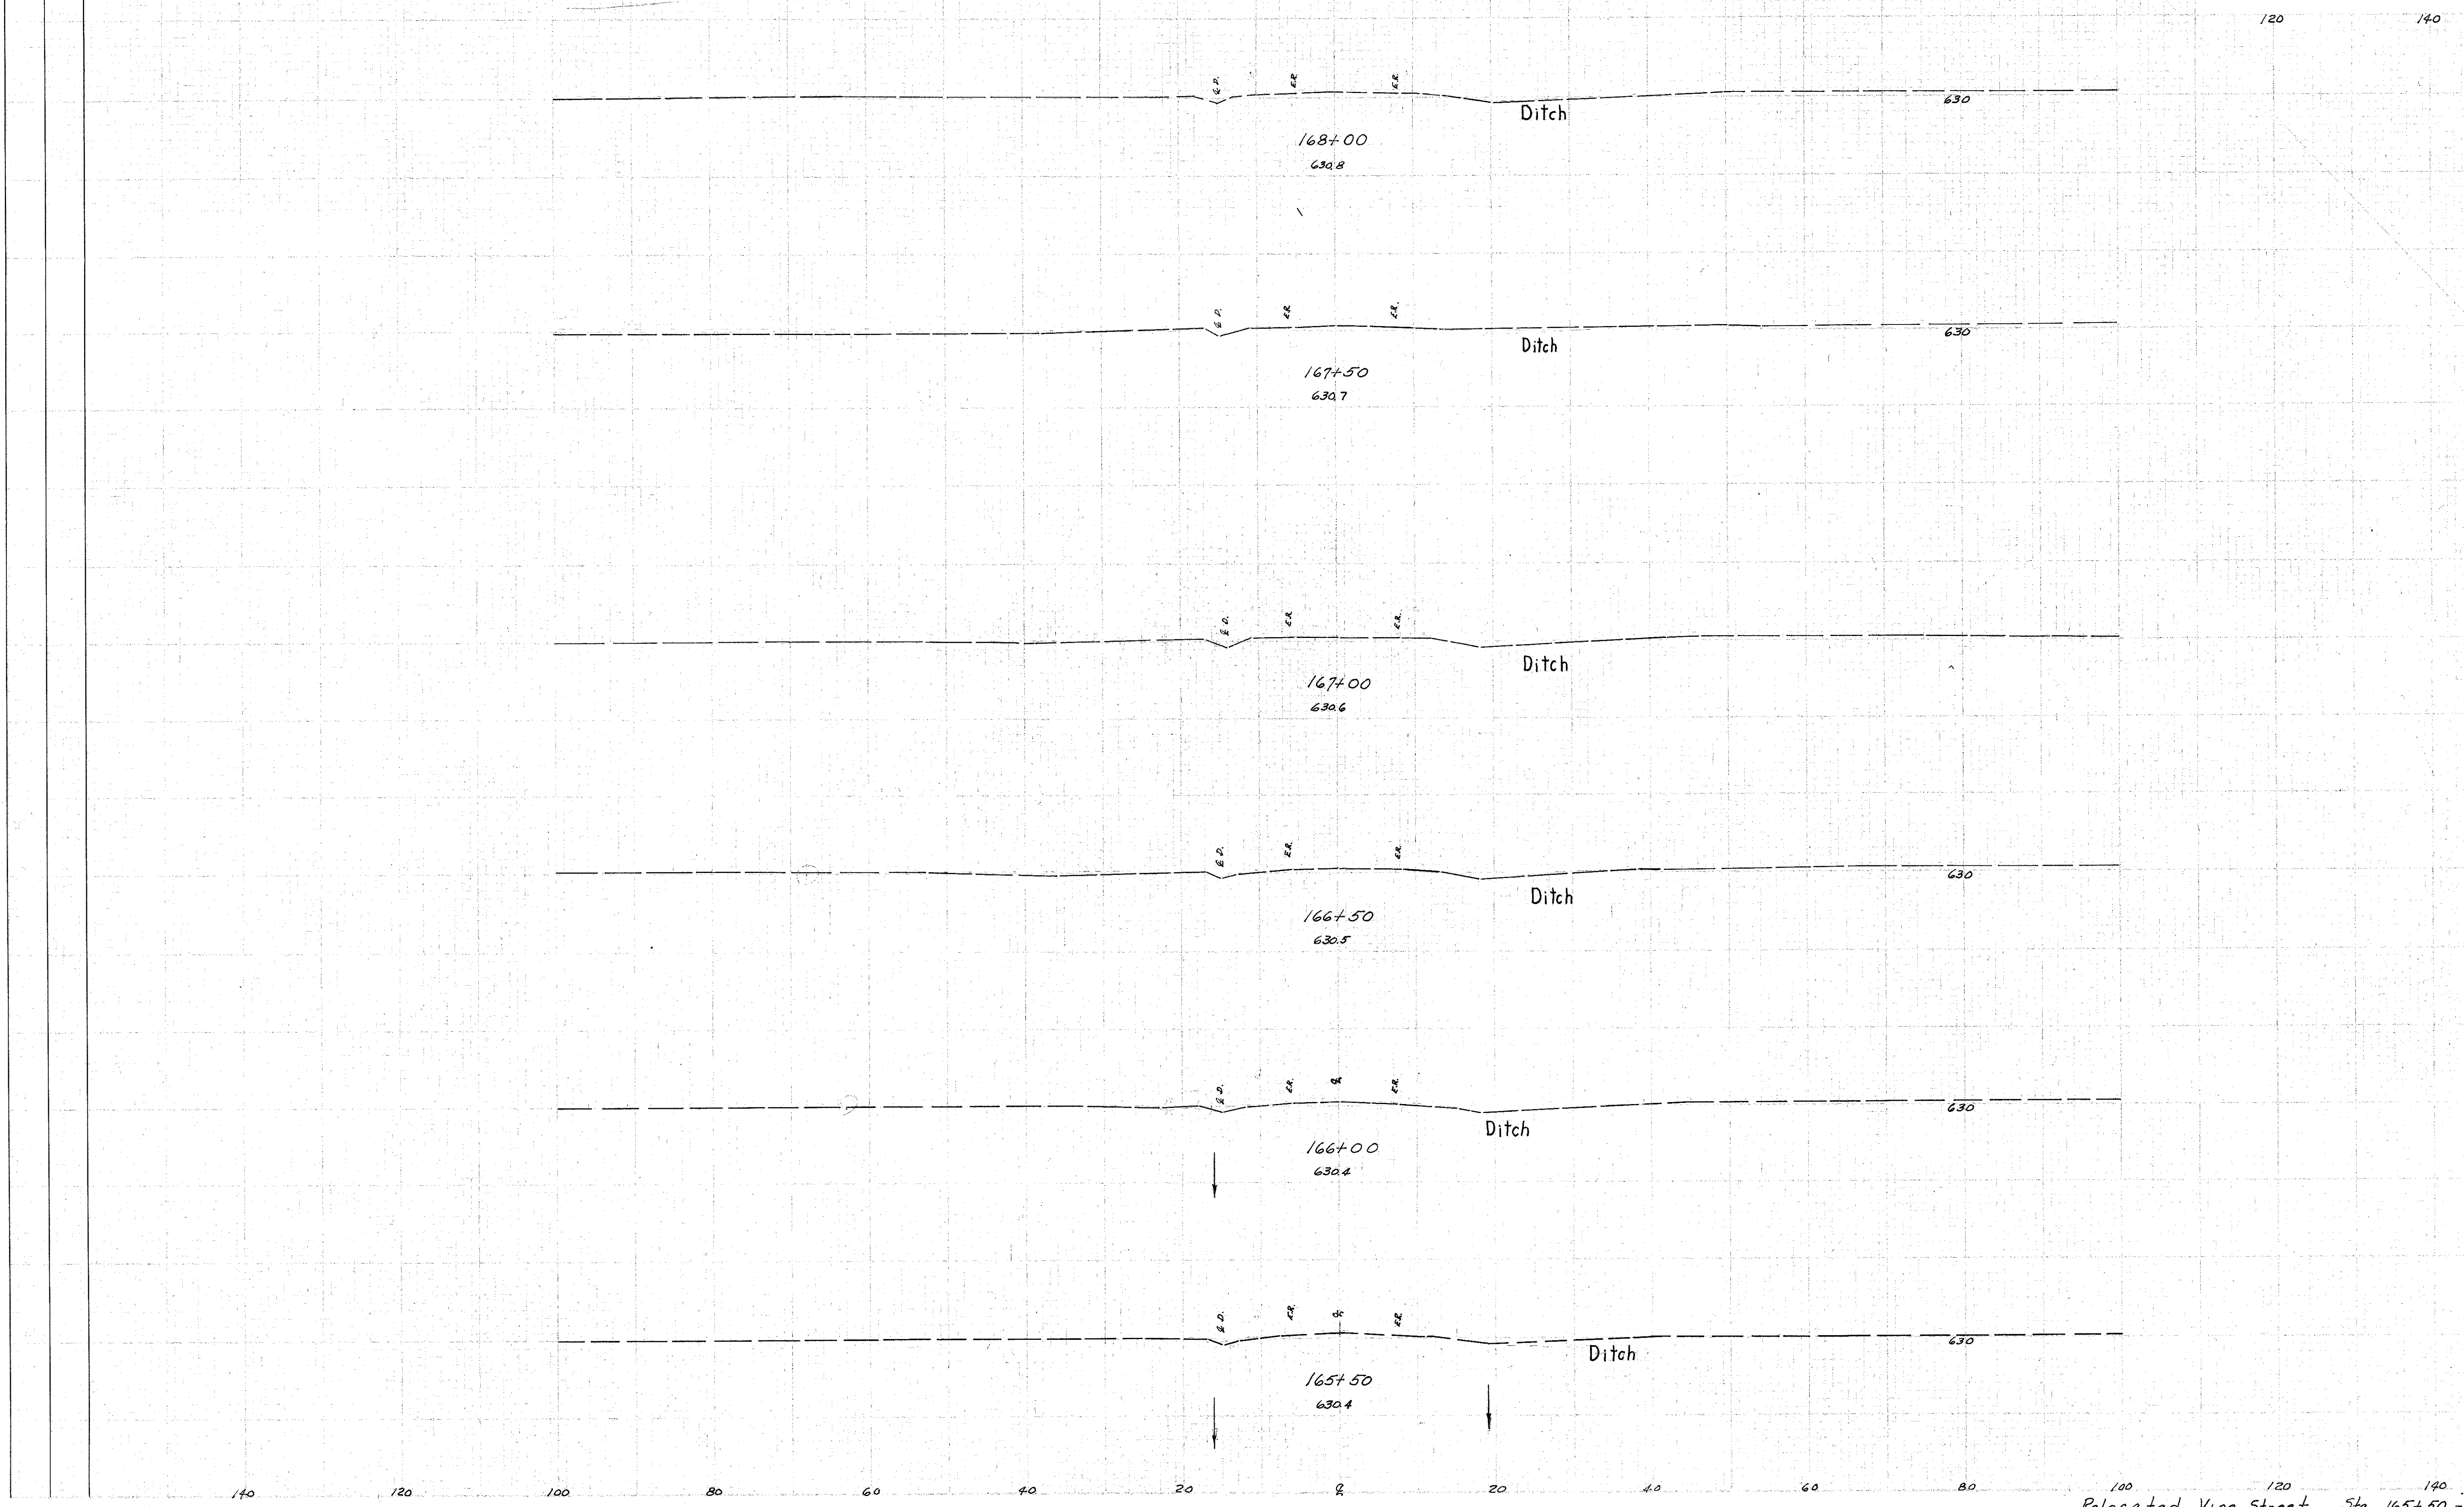

END AREA		C.M. YDS.	
Cut	Fill	Cut	Fill

Relocated Vine Street Sta. 165+50 - 168+00