

SEEDING
BYD. SQ.
WIDTH YDS.


FILE NO. DIVISION	STATE	PROJECT
2	OHIO	F-329 (16)

123
268

LAKE COUNTY
LAK-2-7.39

161

58

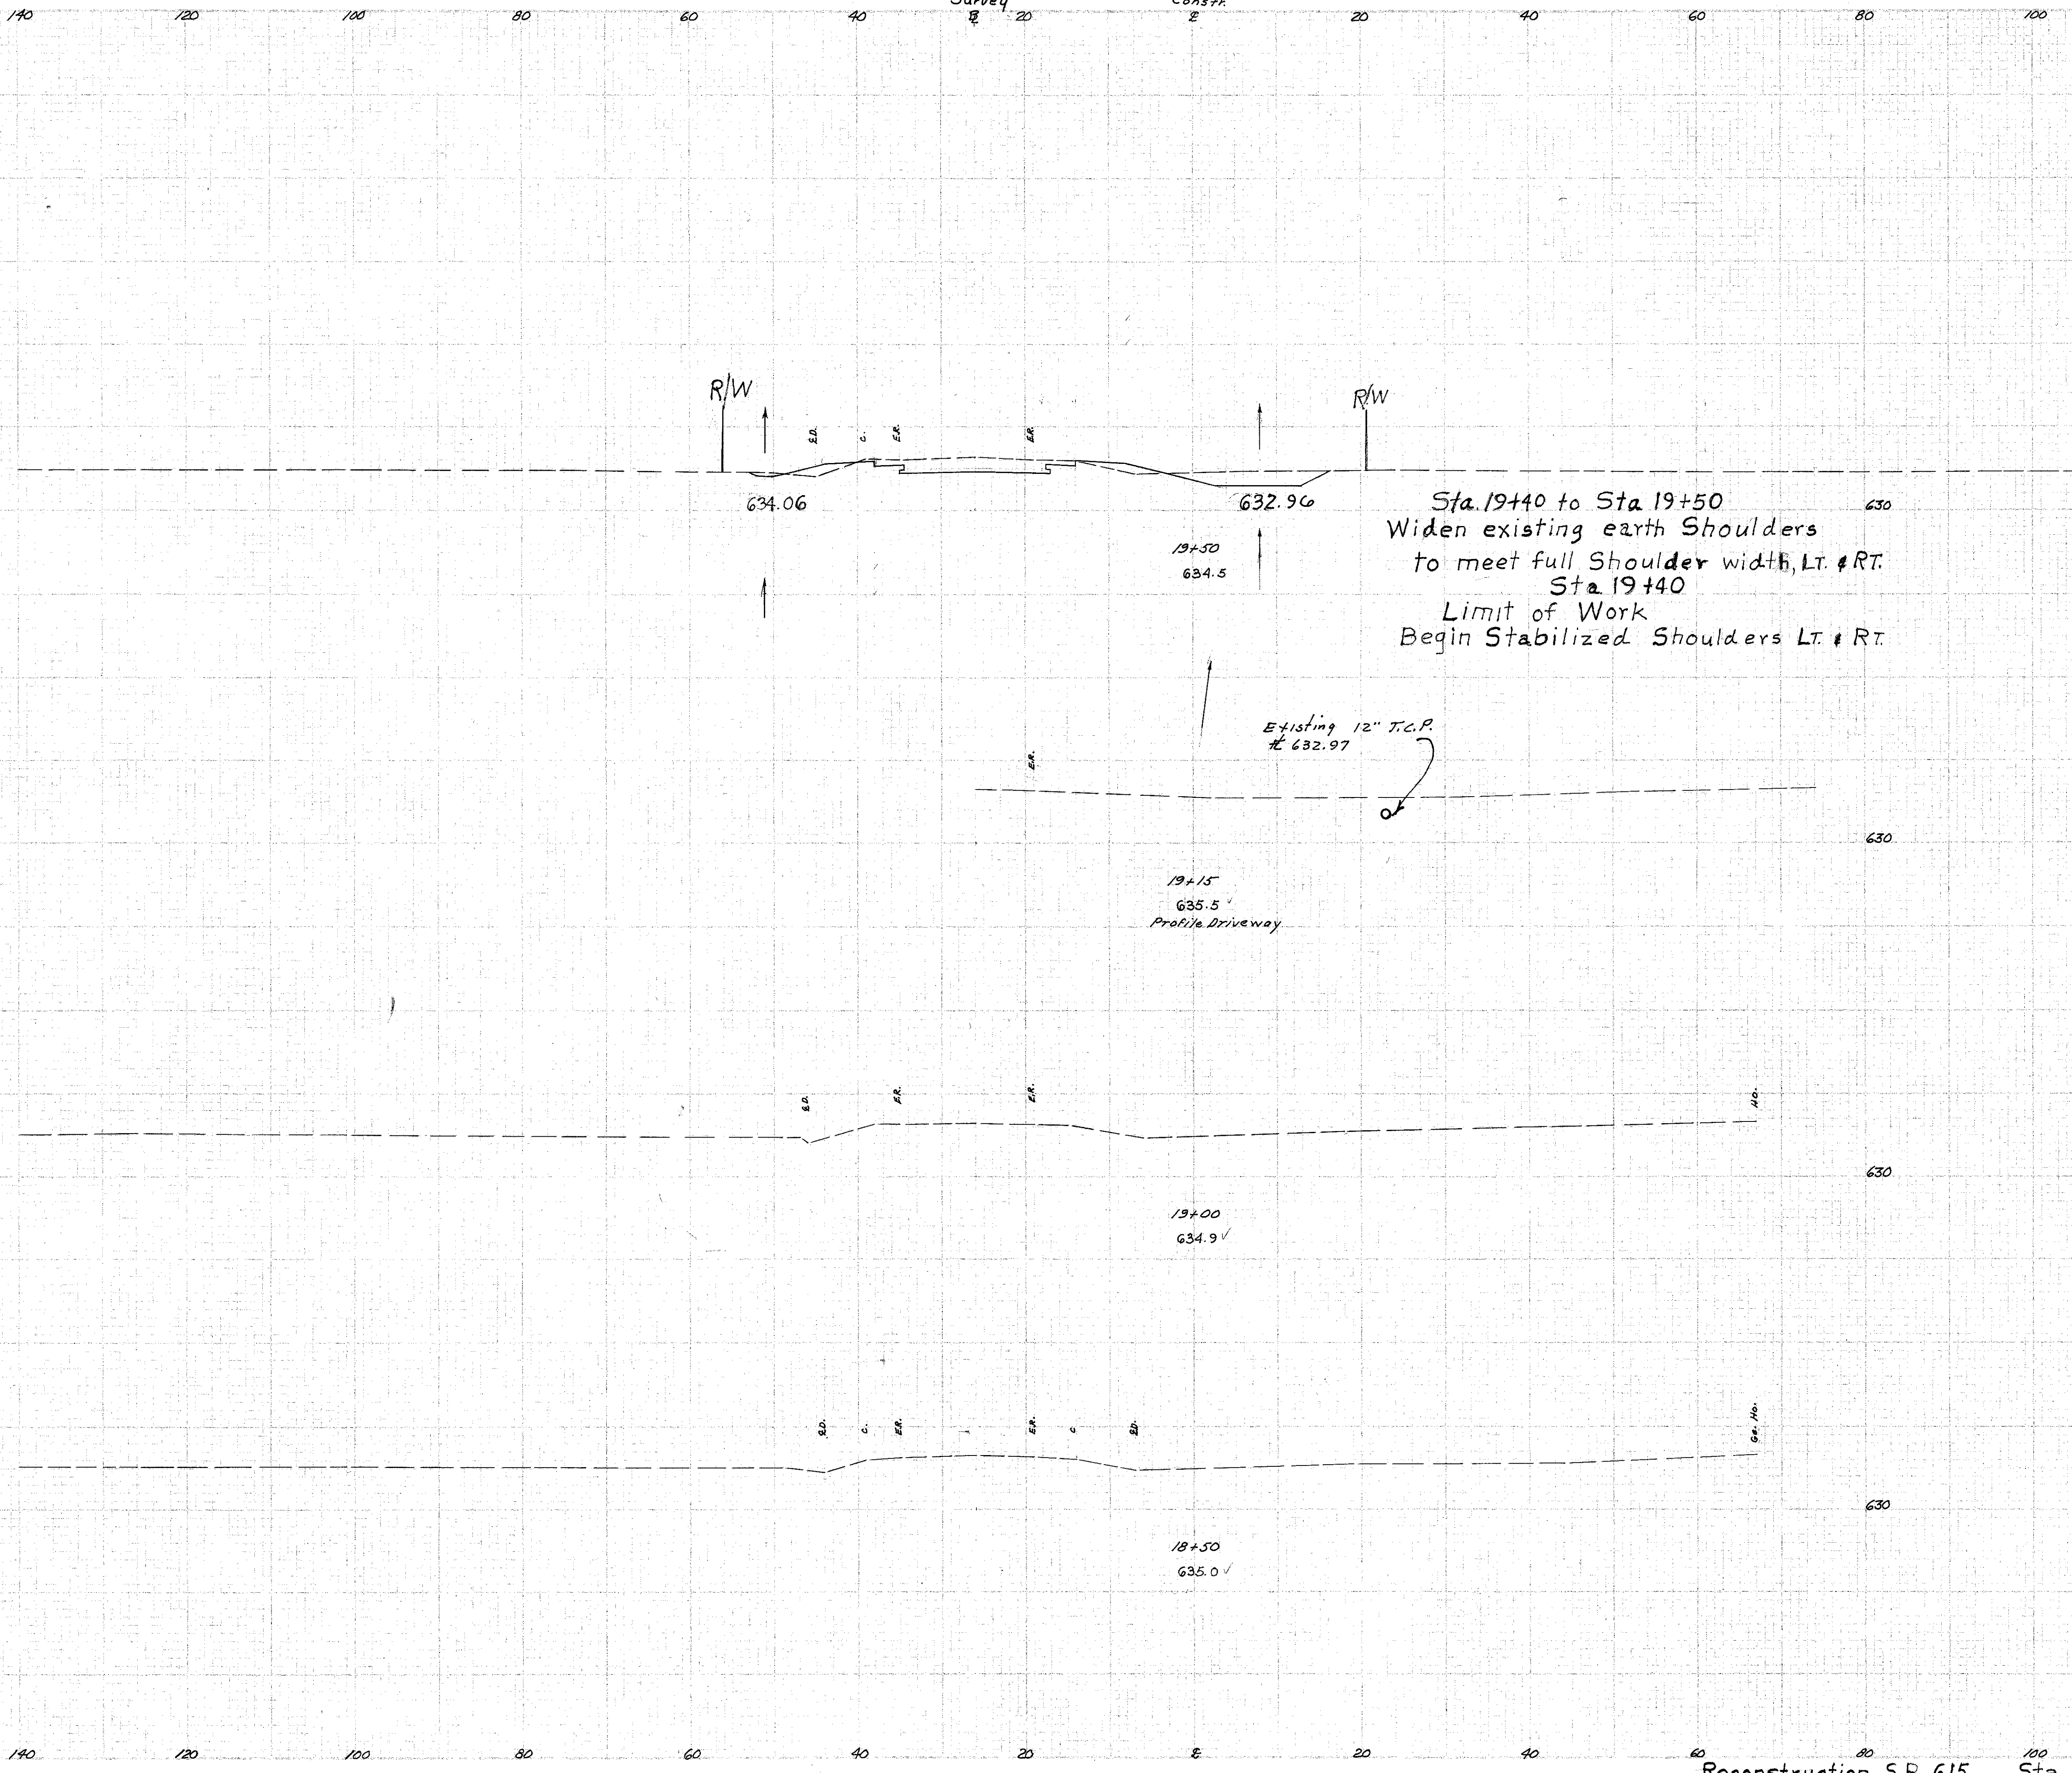

Sta. 19+40 to Sta. 19+50
Widen existing earth Shoulders
to meet full Shoulder width, LT. & RT.
Sta. 19+40
Limit of Work
Begin Stabilized Shoulders LT. & RT.

Existing 12" T.C.P.
E 632.97

19+15
635.5
Profile Driveway

19+00
634.9 ✓

18+50
635.0 ✓

END AREA	CU. YDS.
CUT	FILL

57 13

21 5

Sta. 19+40 57 13

From F.S. 9/1/58
me 9-17-58

Reconstruction S.R. 615 Sta. 18+50 to 19+50