


SEEDING
END WIDTH YDS.
56
311
56
306
54
303
55
314
58

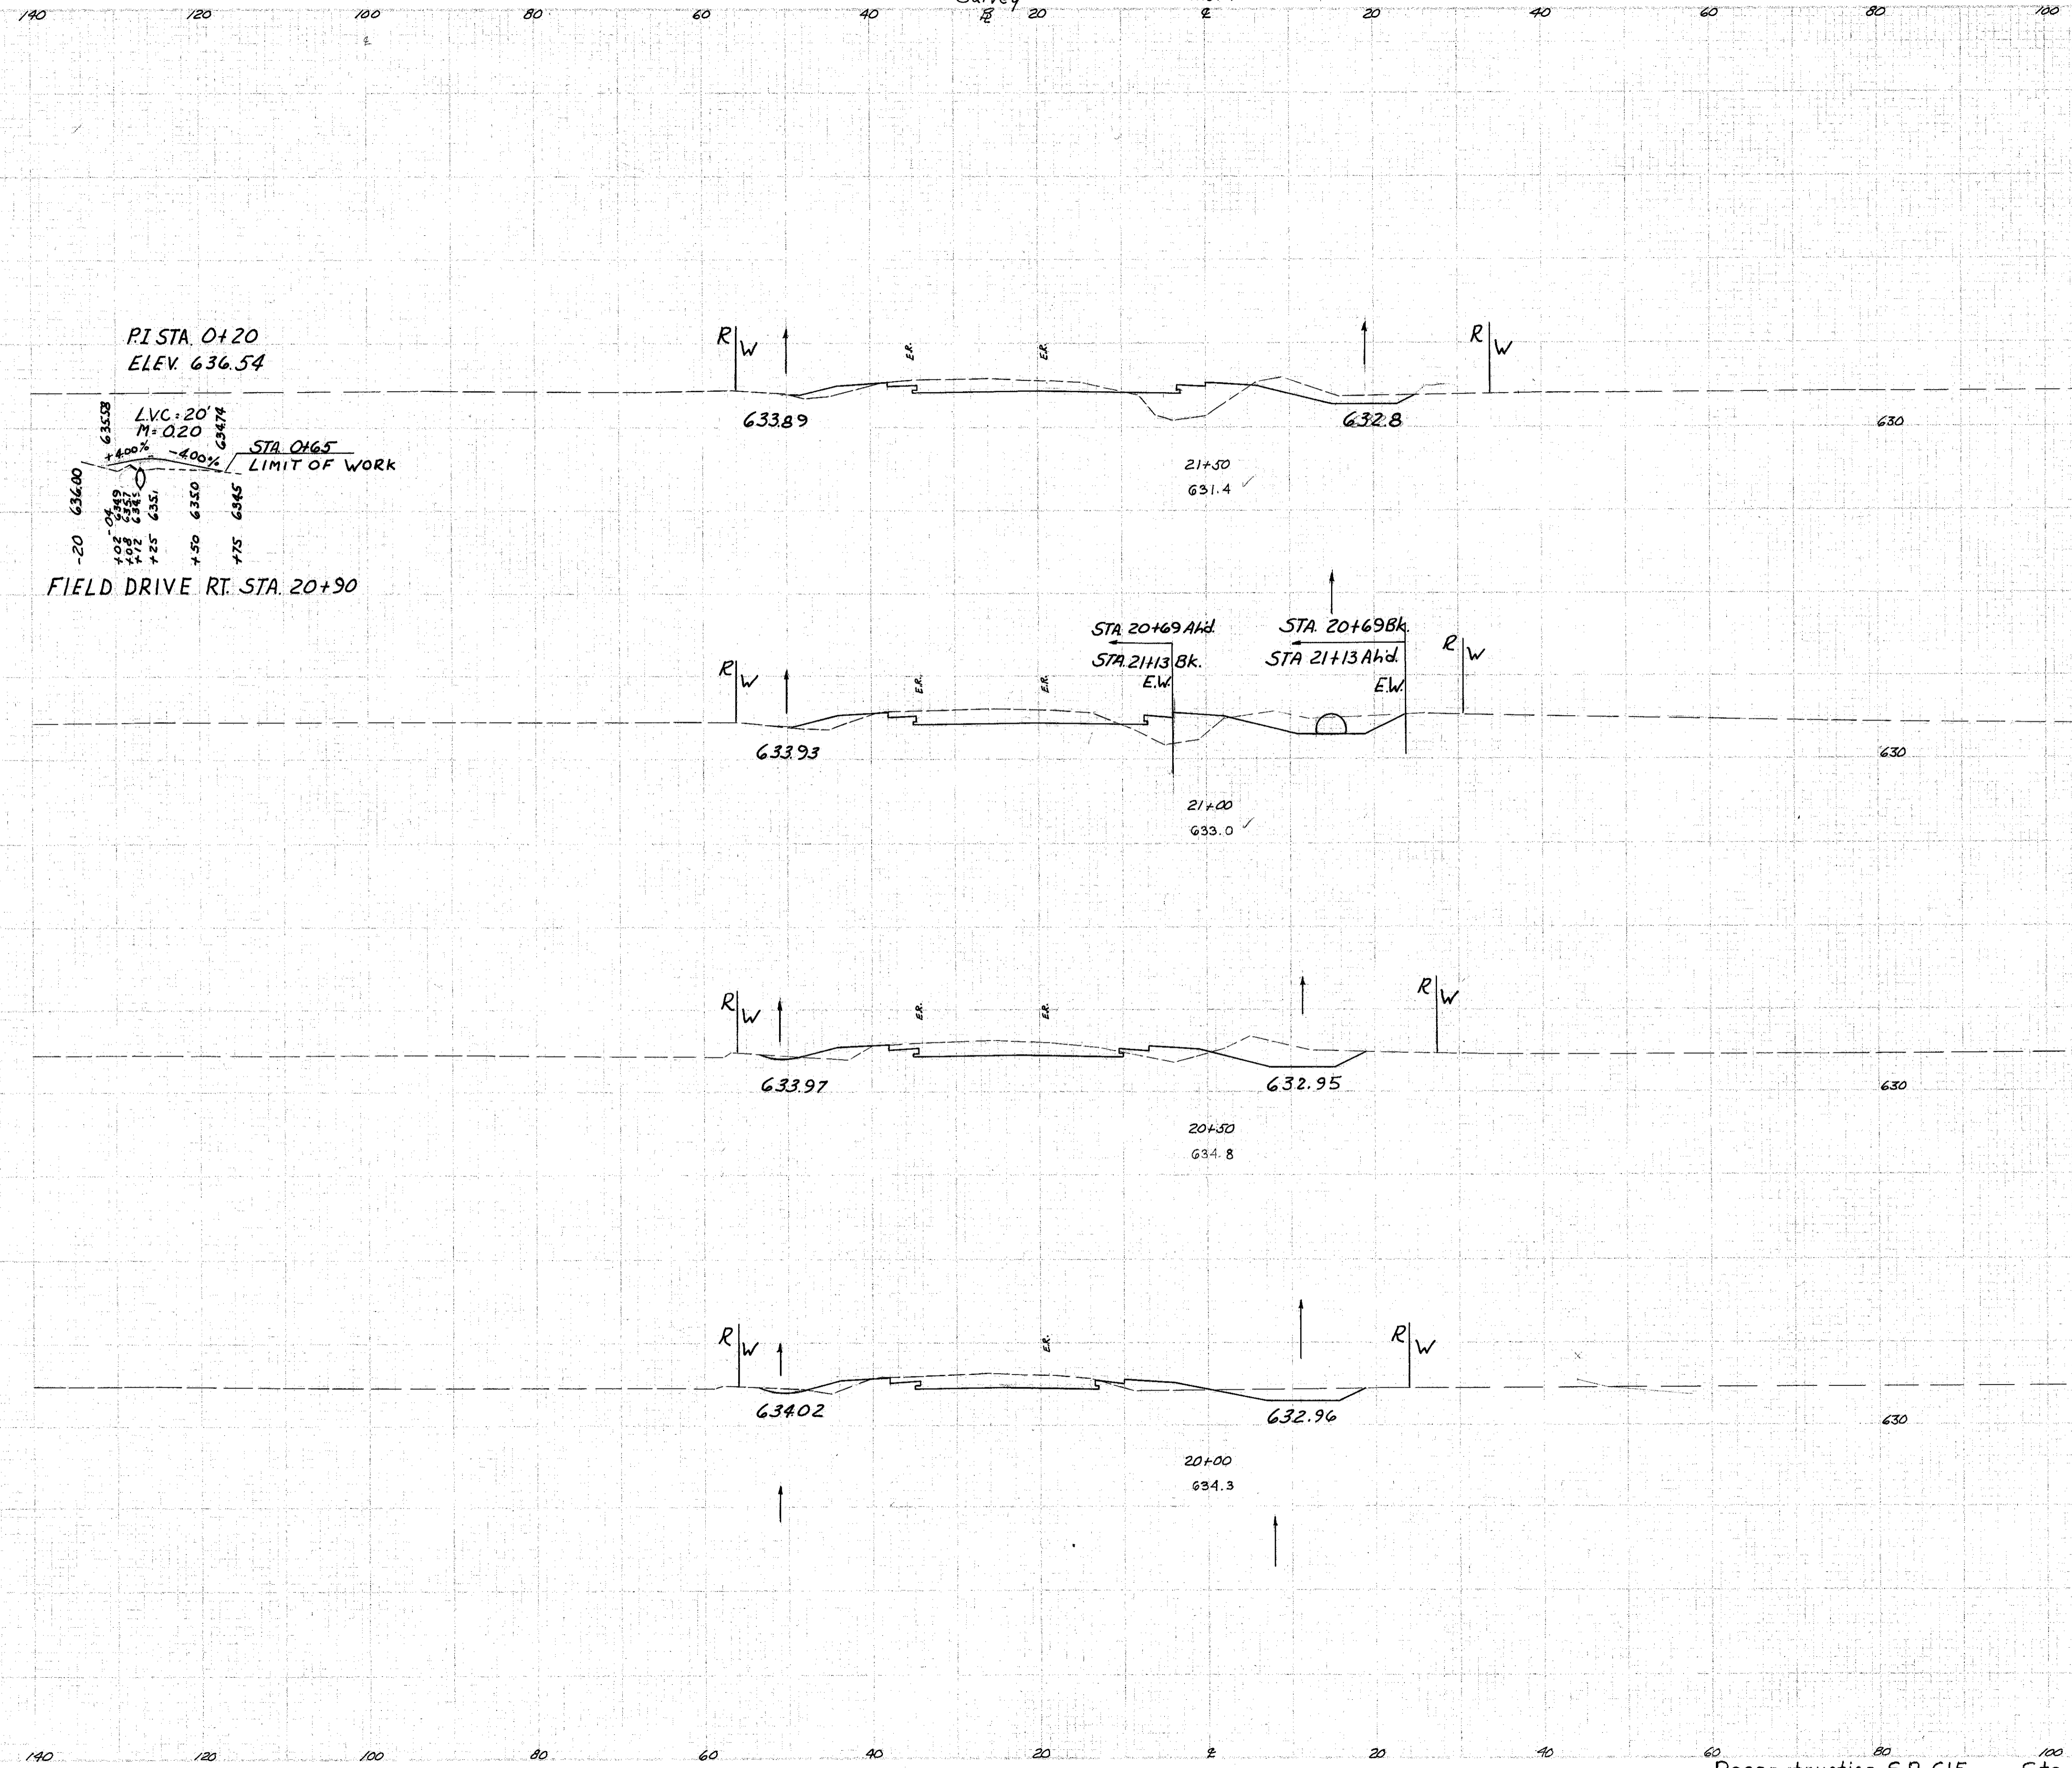

END AREA	CU. YDS.	
Cut	Fill	
55	43	
	86	53
Sta. 21+13	71Ah 40Bk	35Ah 21Bk
	19	10
40	21	
	46	24
Sta. 20+09	40Ah 71Bk	21Ah 35Bk
	57	19
90	19	
	139	31
60	15	
	108	26
Sta. 19+50	57	13

Reconstruction S.R. 615
Sta. 20+00 to 21+50