


SEEDING  
END WIDTH  
YDS.

NO.	STATE	PROJECT
2	OHIO	F-329(16)

125  
268

LAKE COUNTY  
LAK-2-7.39

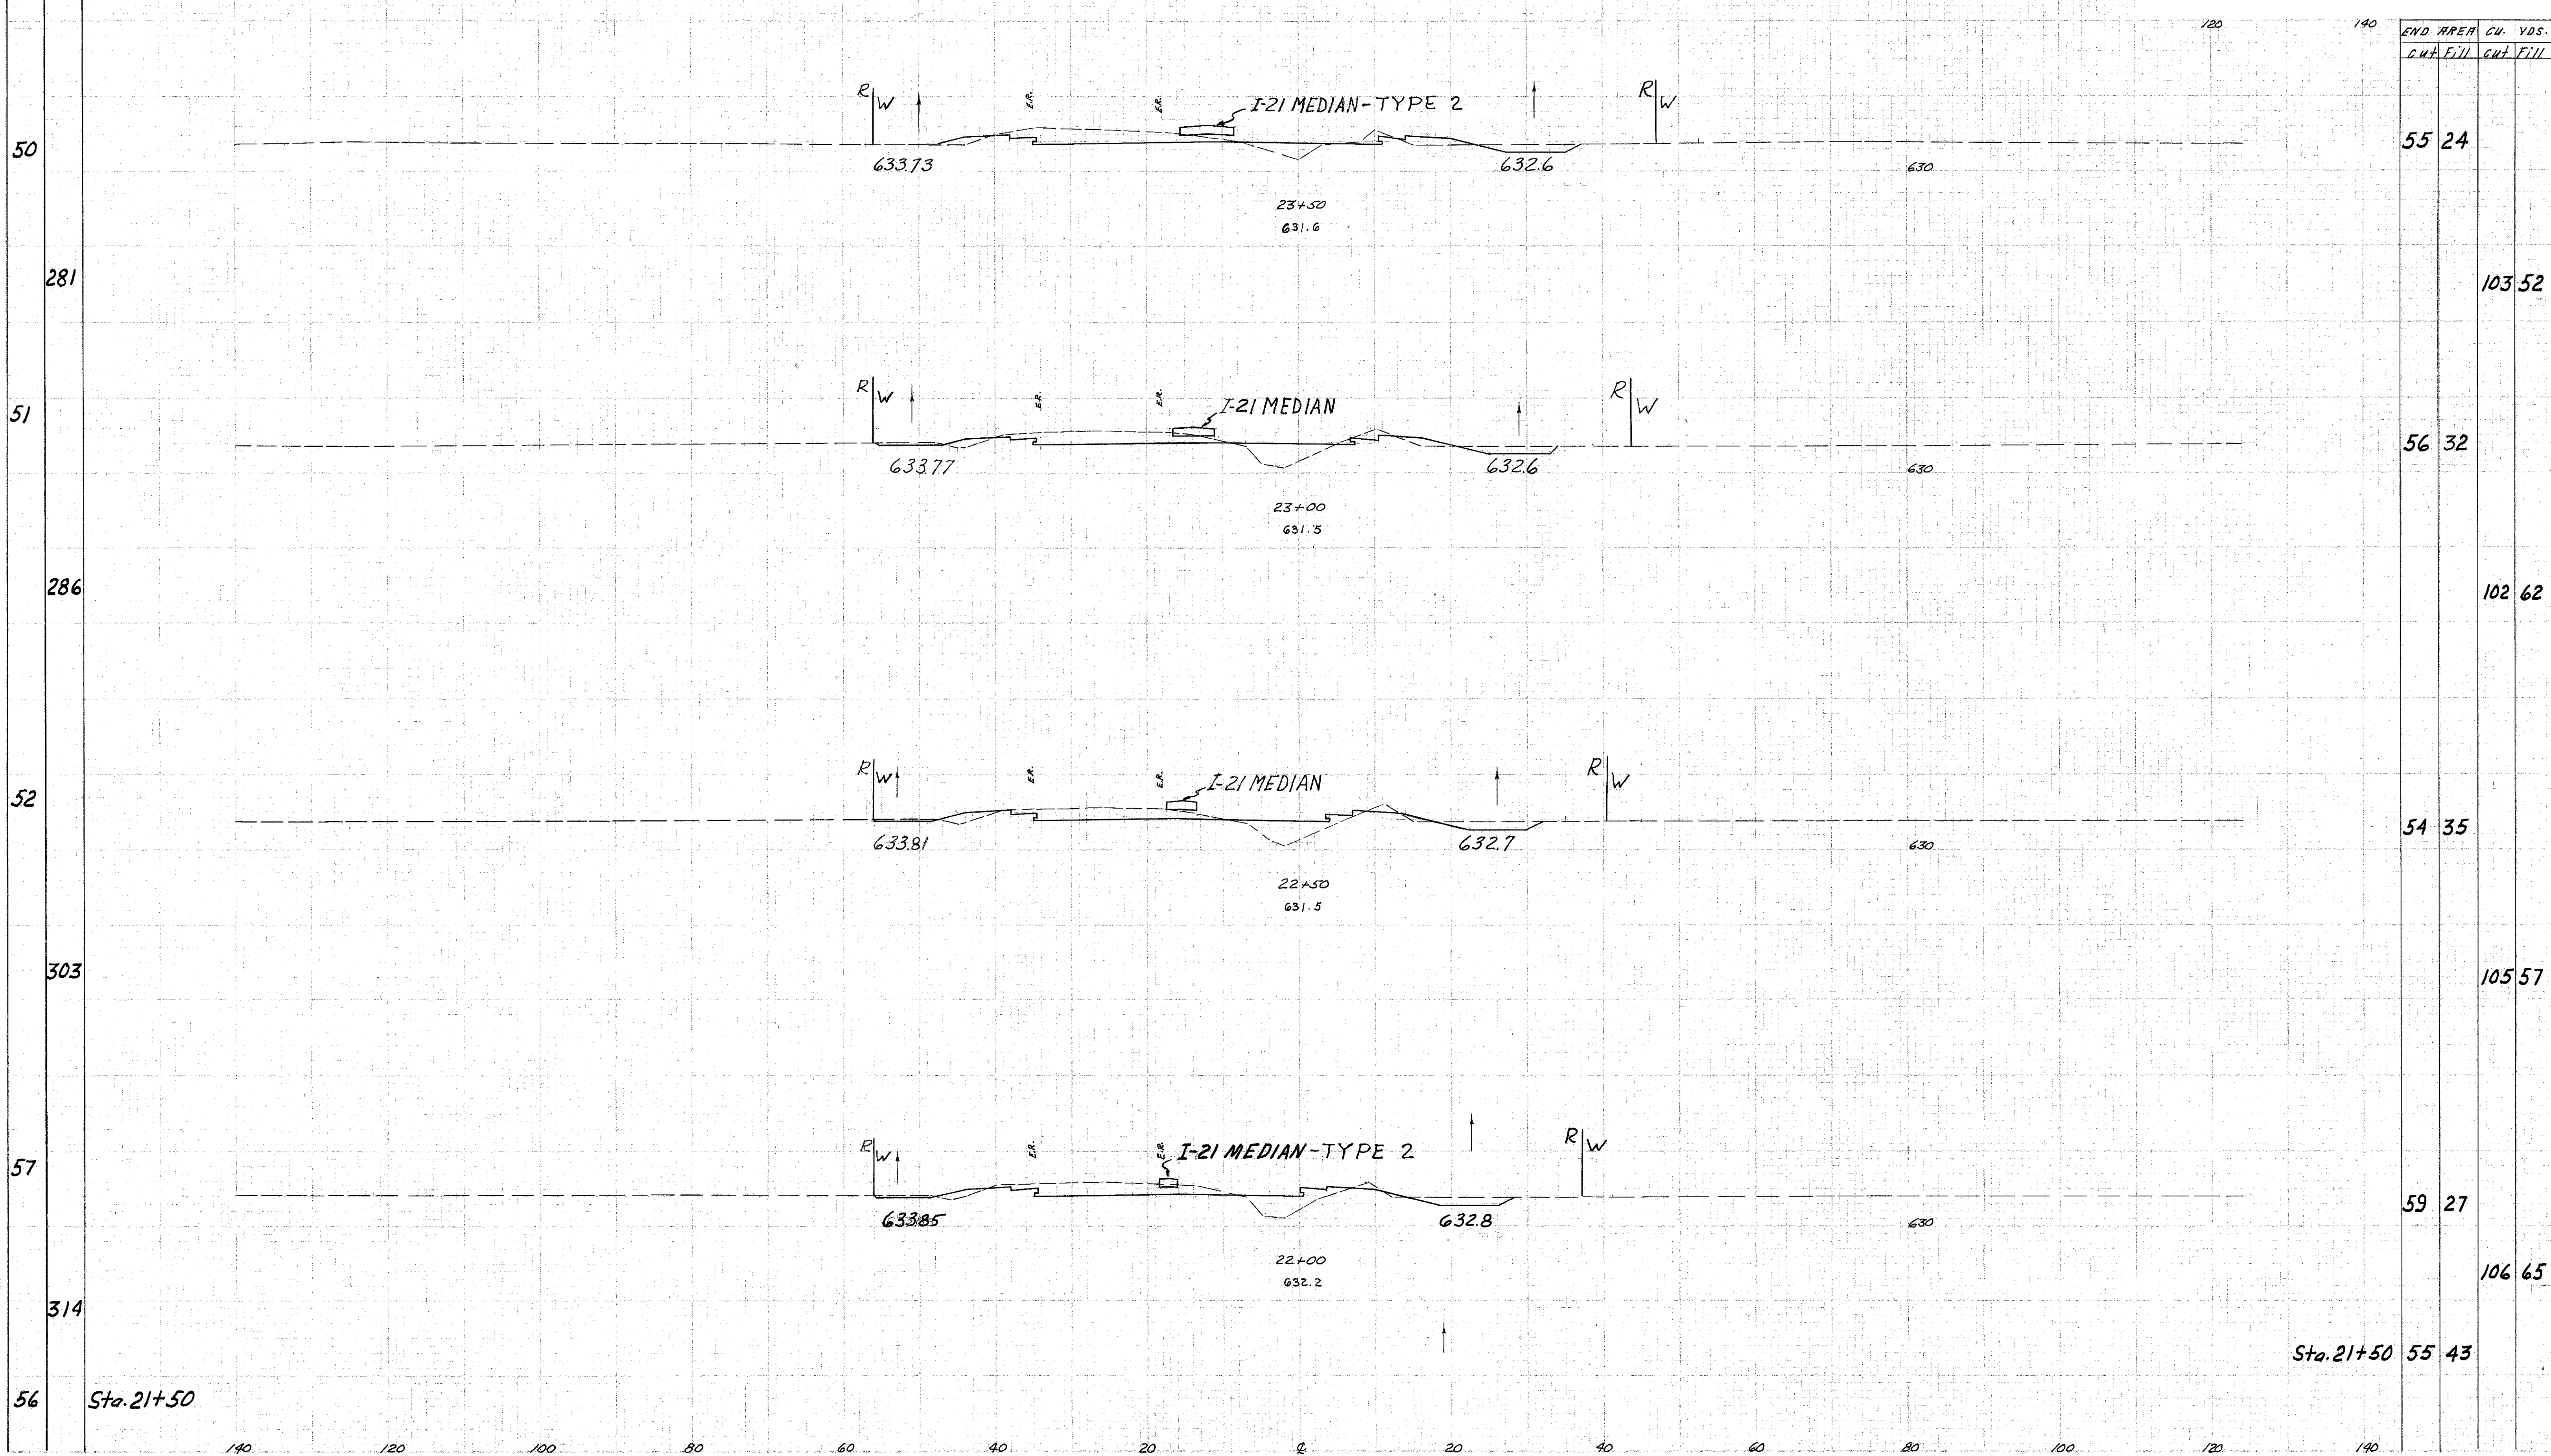

Areas 15, 7-7-58  
me 4-17-58  
T. J. ...  
L. ...

Sta. 21+50 55 43