

SEEDING  
 END WEDTH  
 52  
 283  
 50  
 250  
 40  
 250  
 50  
 278  
 50


140 120 100 80 60 40 20 0 20 40 60 80 100

Survey  
 Const.

DATE	STATE	PROJECT
2	OHIO	F-329(16)

126  
268

LAKE COUNTY  
 LAK-2-7.39

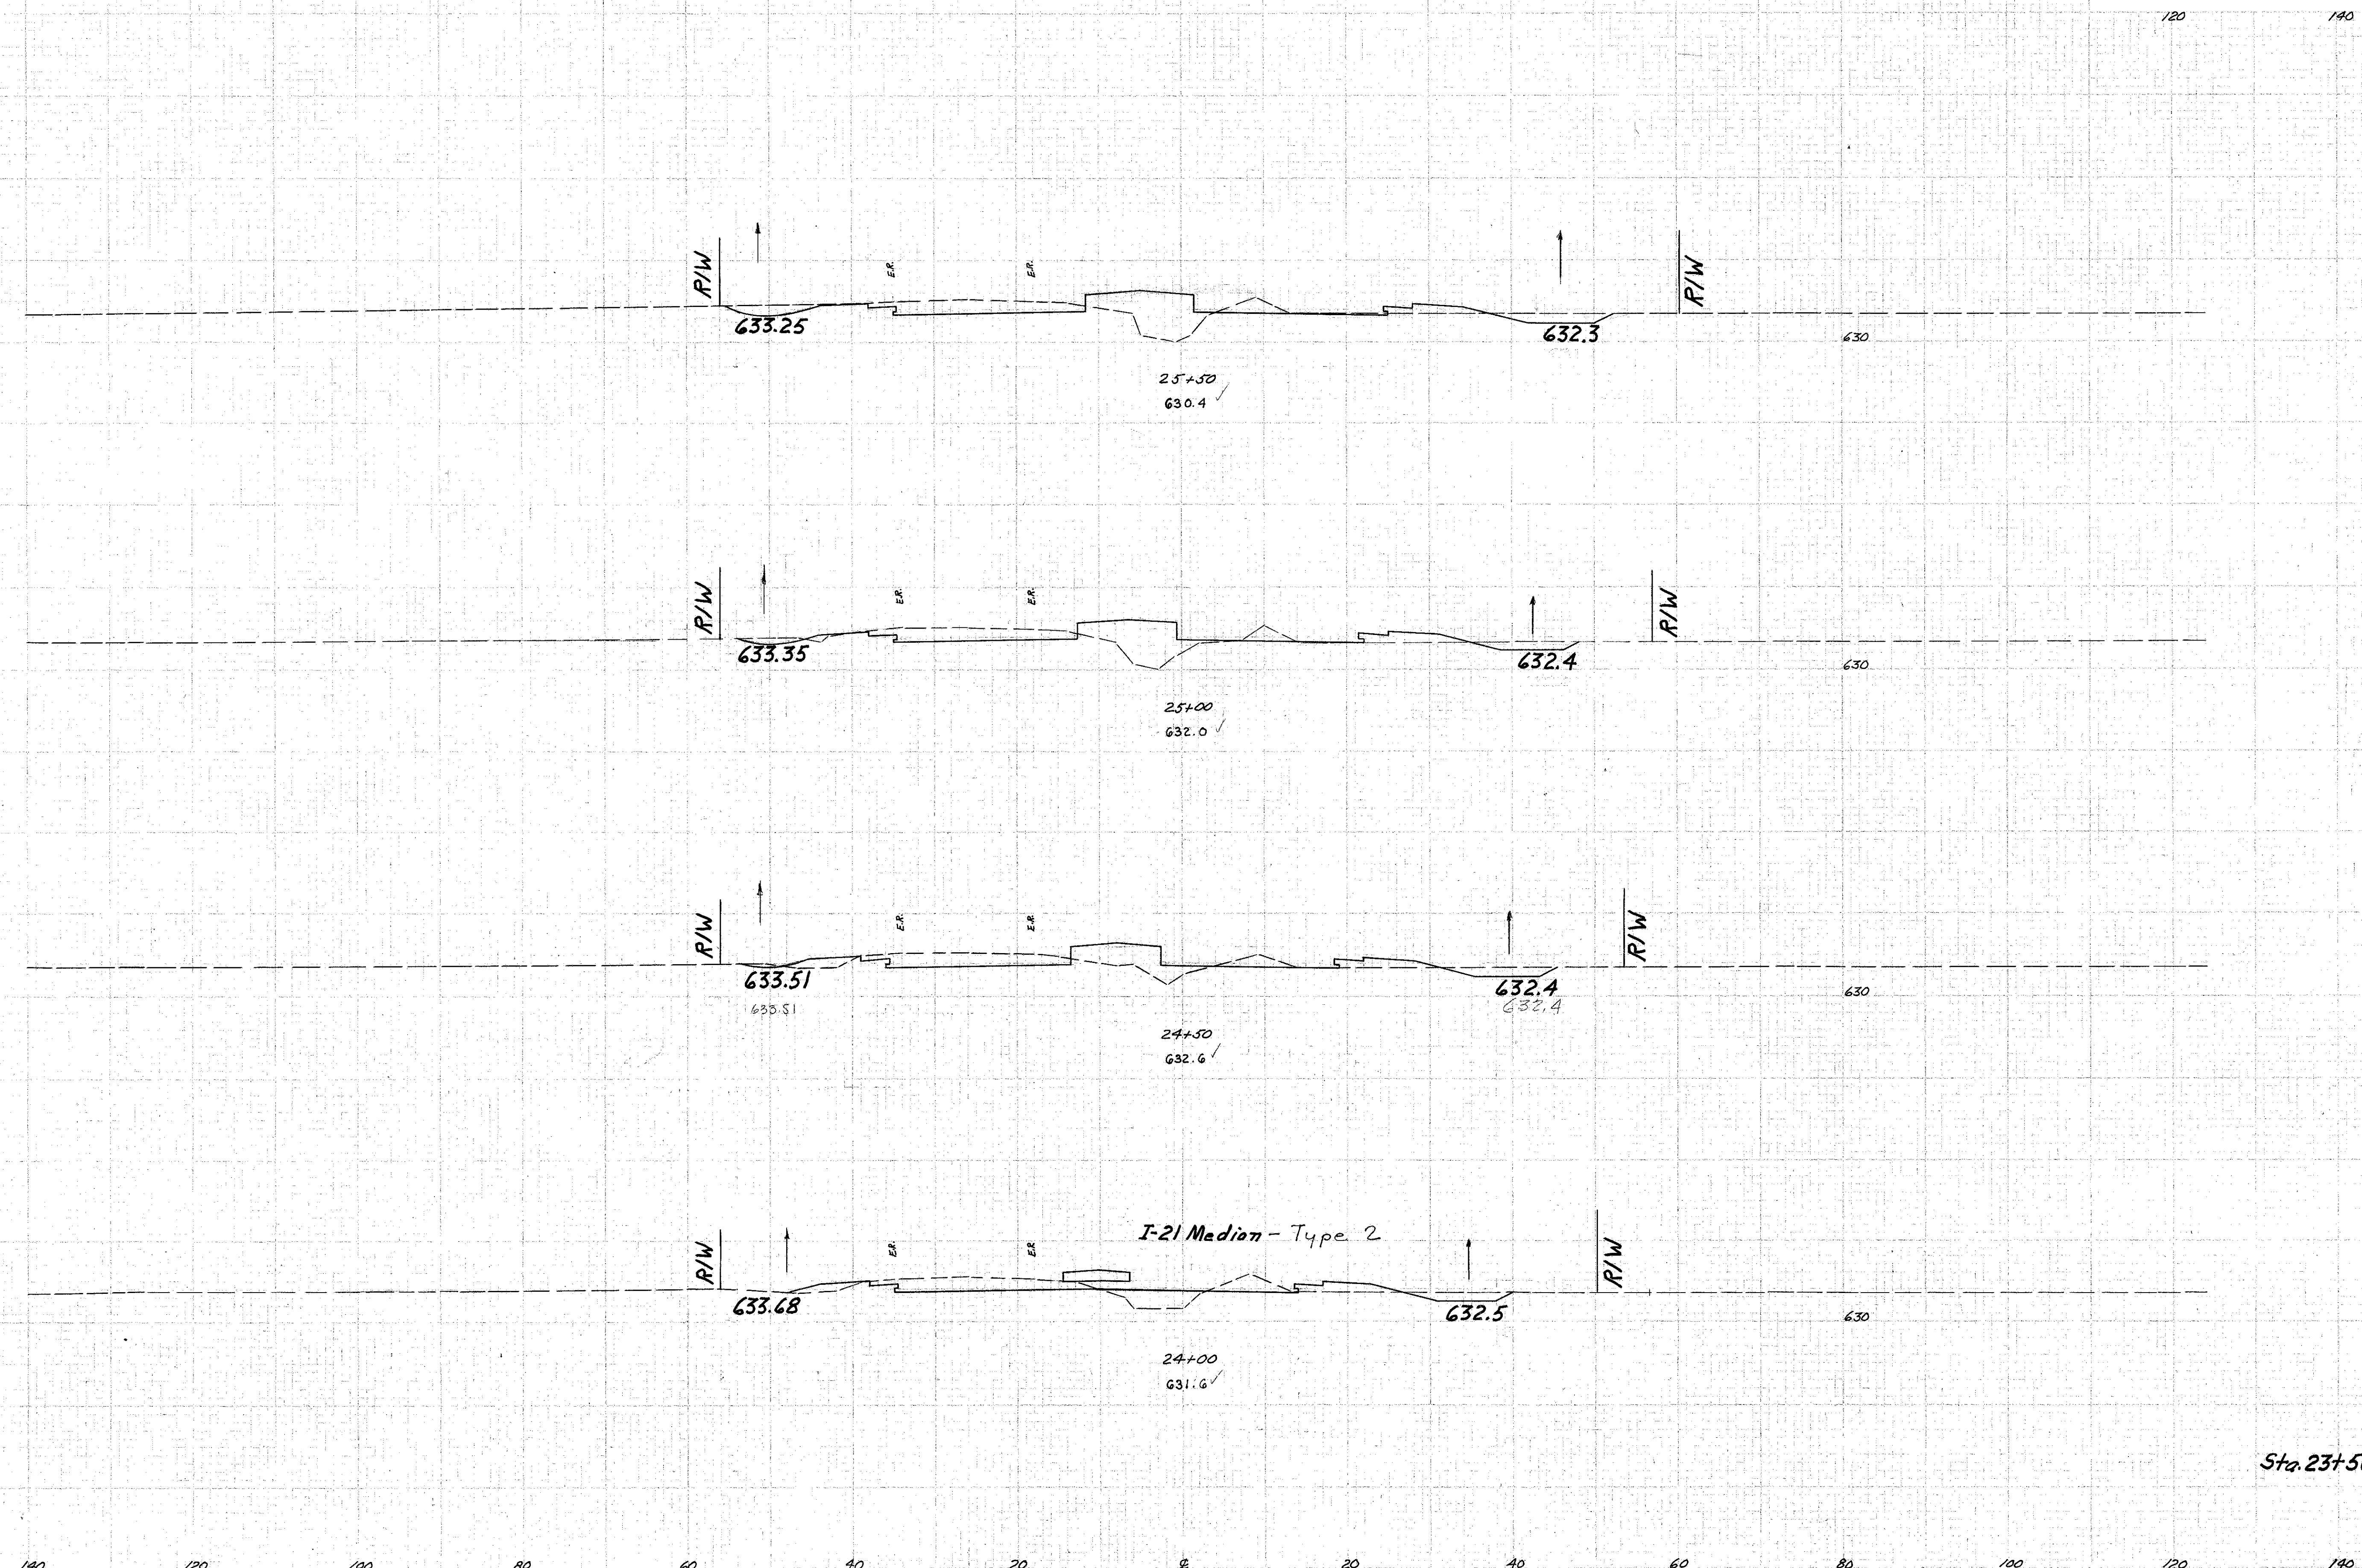

END R/W	CU. YDS.
Cut	Fill
71	64
124 118	
63	63
127 106	
74	51
124 81	
60	36
106 56	
Sta. 23+50 55 24	

Notes:  
 1. 2/17/58  
 2. 9-17-58  
 3. 6-20-58  
 4. 6-23-58  
 5. 1/2/58

Sta. 23+50

Sta. 23+50 55 24