

SEEDING
EVID
WIDTH

31
31

164
164

28

194

42

Sta 29+00

| | | | |
|-------------|------|------------|------------|
| PROJECT NO. | DATE | PROJECT | 129 268 |
| 2 | OHIO | F-329 (16) | |

LAKE COUNTY
LAK-2-7.39

| | | | | |
|----------|-----|------|-----|------|
| END AREA | CUT | FILL | CUT | FILL |
| 26 | 110 | | | |


51 231

29 140

55 210

Sta. 29+00 30Ah 89Ah
30Bk 125Bk

Reconstruction S.R. 615 Sta. 29+50 to 30+00

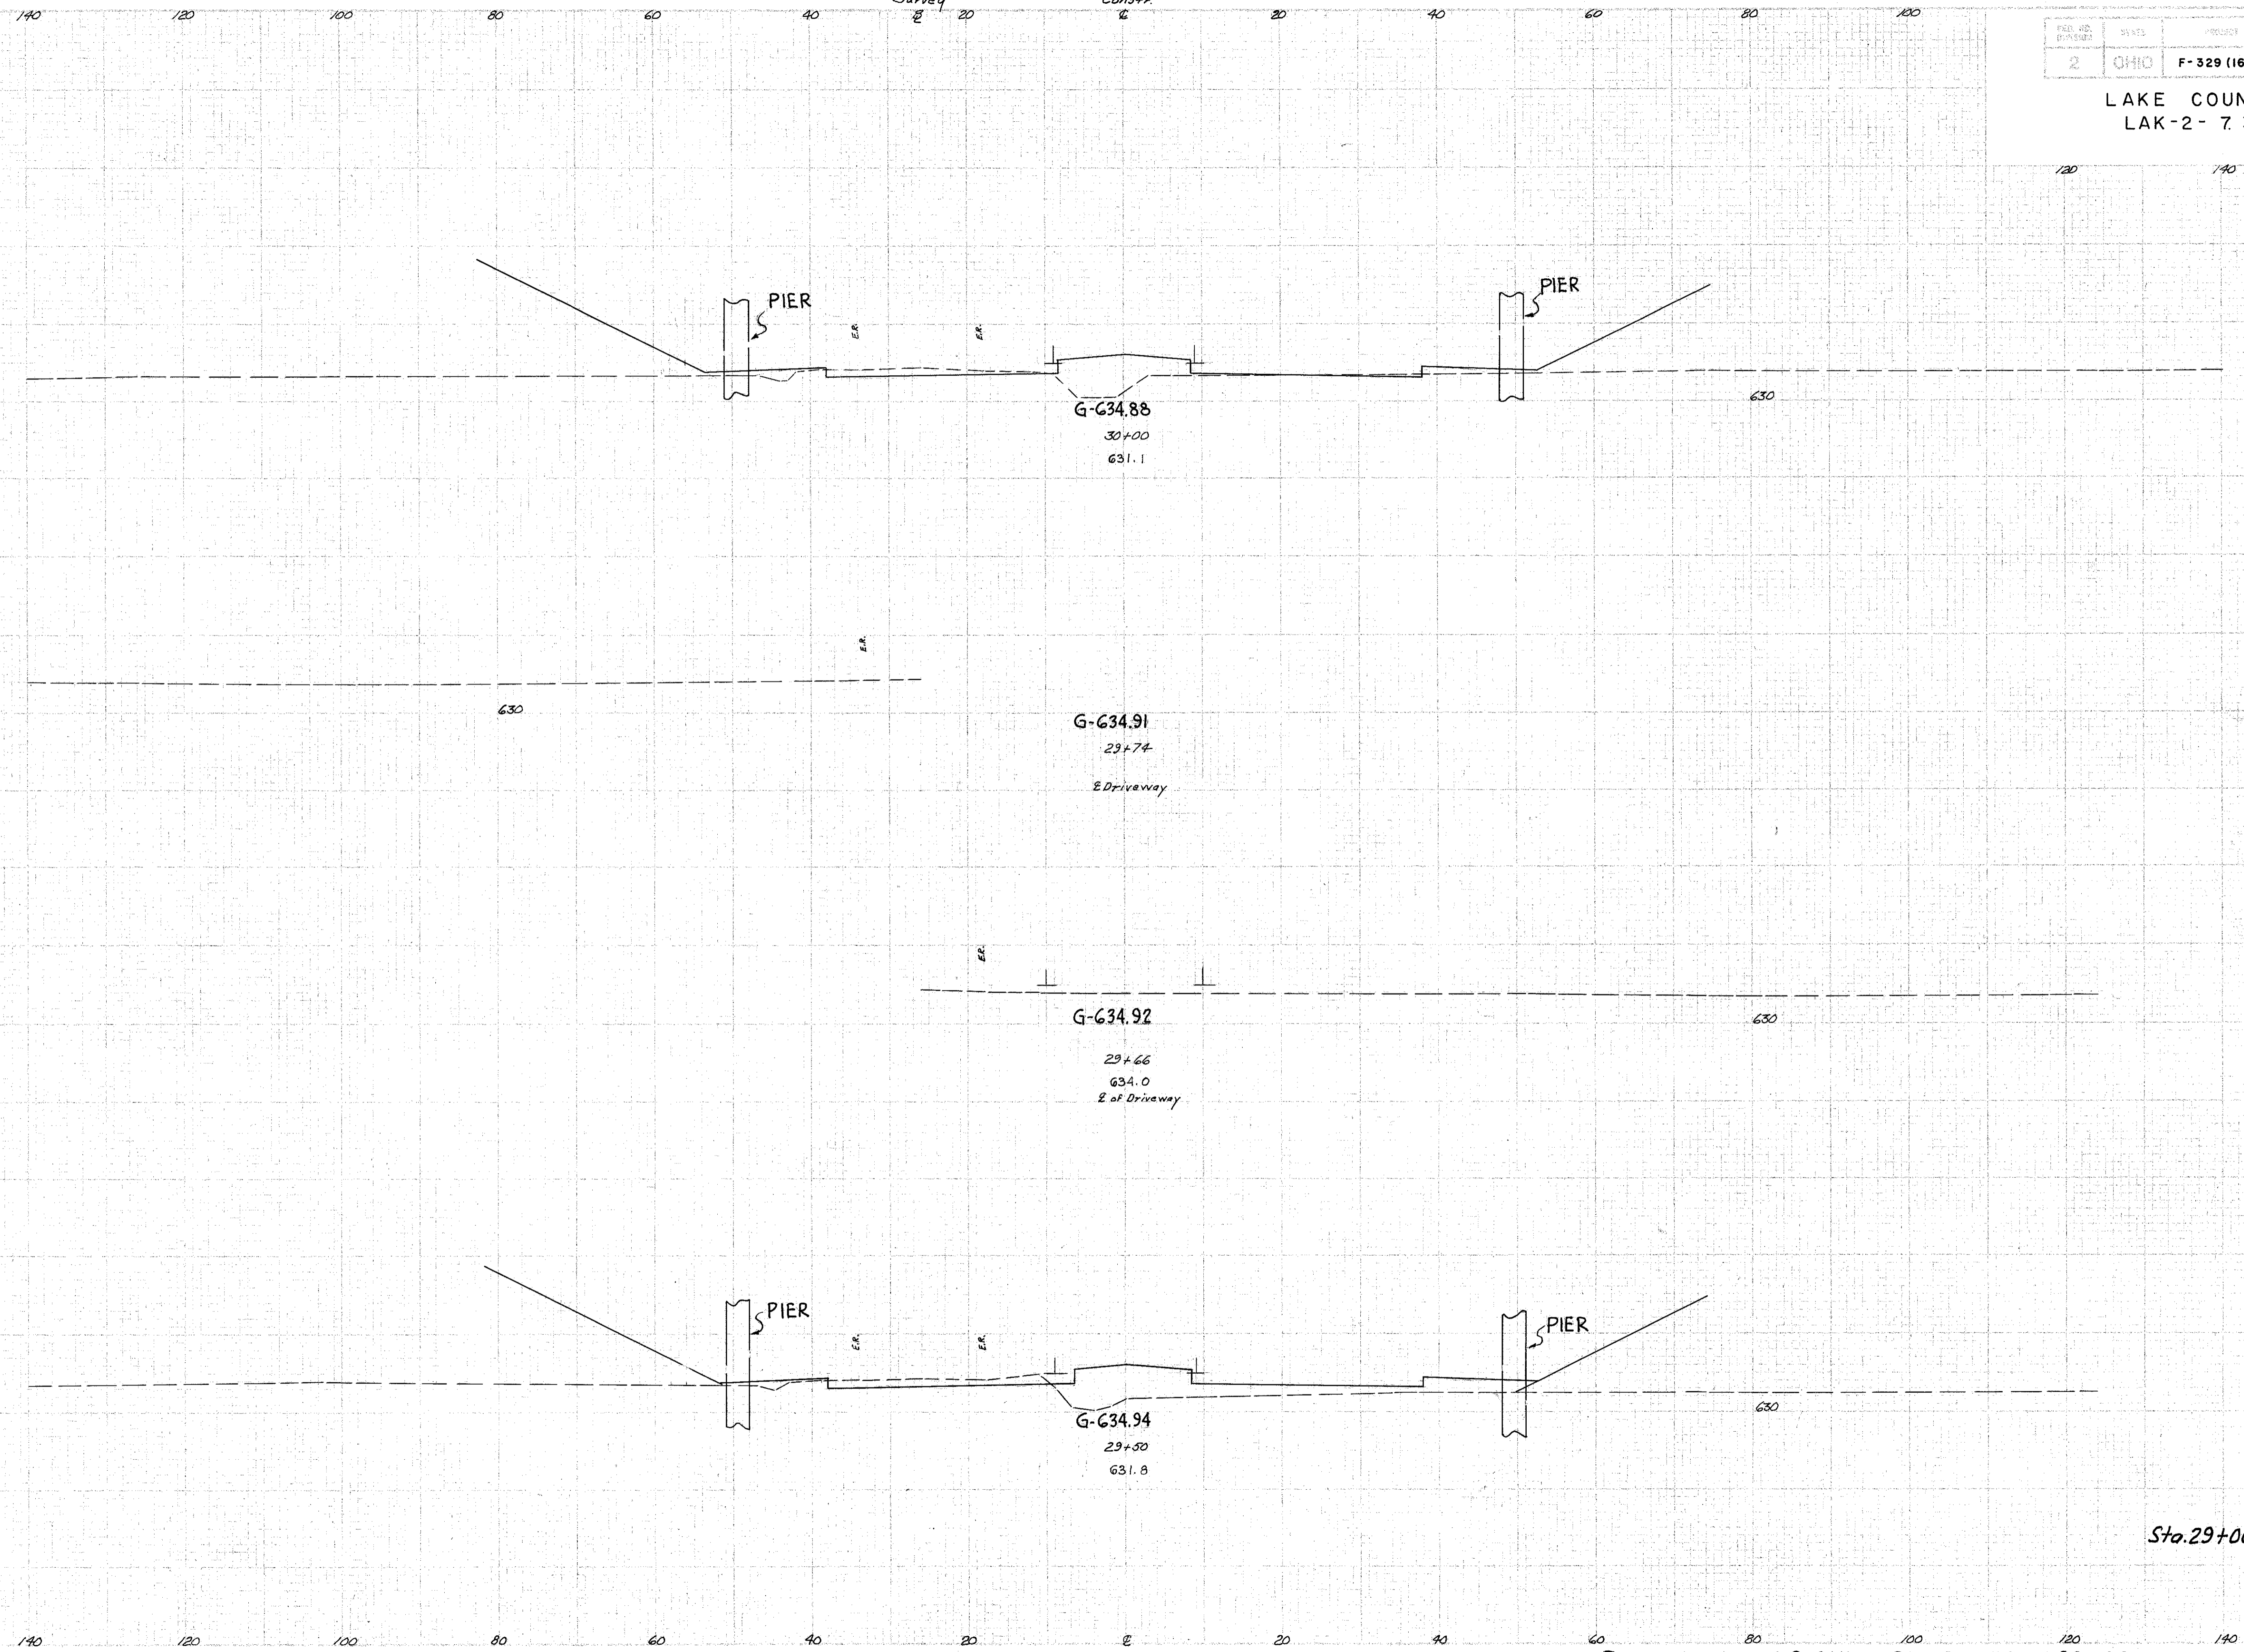

templates on 6-20
in mid 6-20-58
median now 17-58
11-20-58
12-58