


SEEDING	
AREA	CU. YDS.
76	
453	
87	
319	
28	
164	
31	

STATION	CROSS AREA		CU. YDS.	
	CUT	FILL	CUT	FILL
11		145		
22		344		
13		226		
31		286		
21		83		
44		179		
26		110		

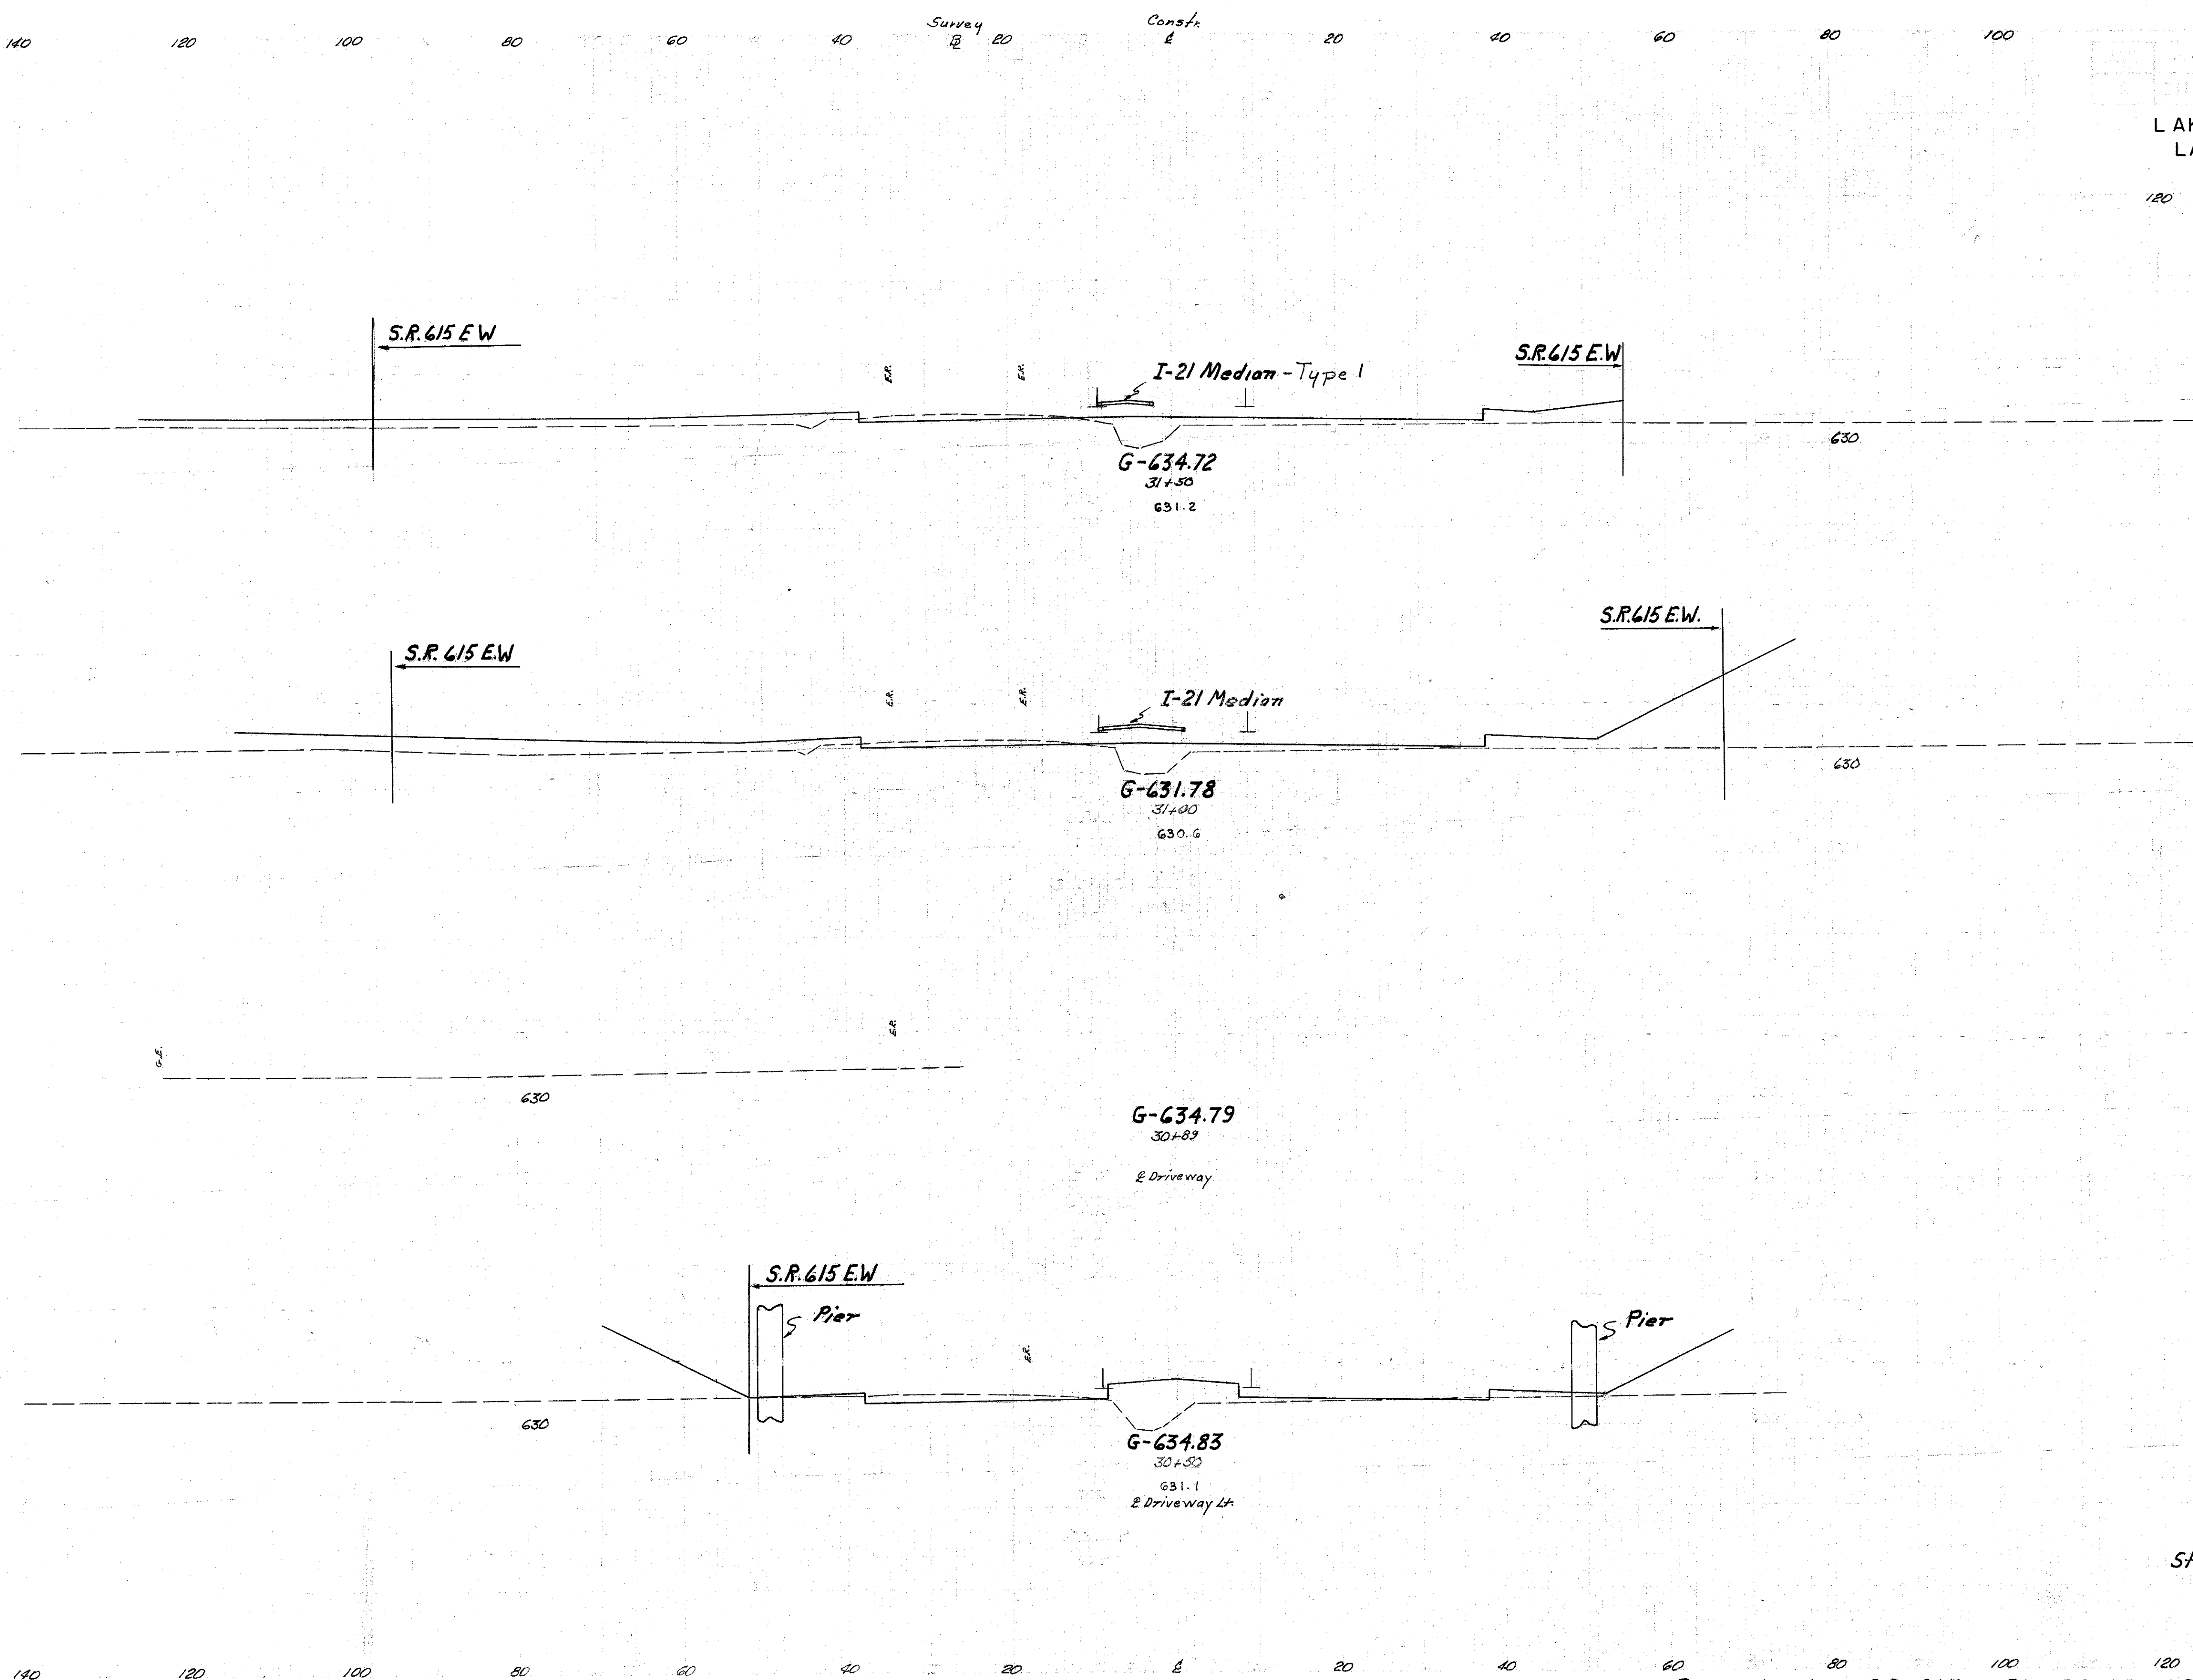

template - DF-6-23-58
FS-6-23-58
Median view 9/1/58
A-800 Rec'd 9-17-58
L DM 9-17-58

Sta. 30+00

Sta. 30+00

Reconstruction S.R. 615 Sta. 30+50 to 31+50