


LAKE COUNTY
LAK-2-7.39

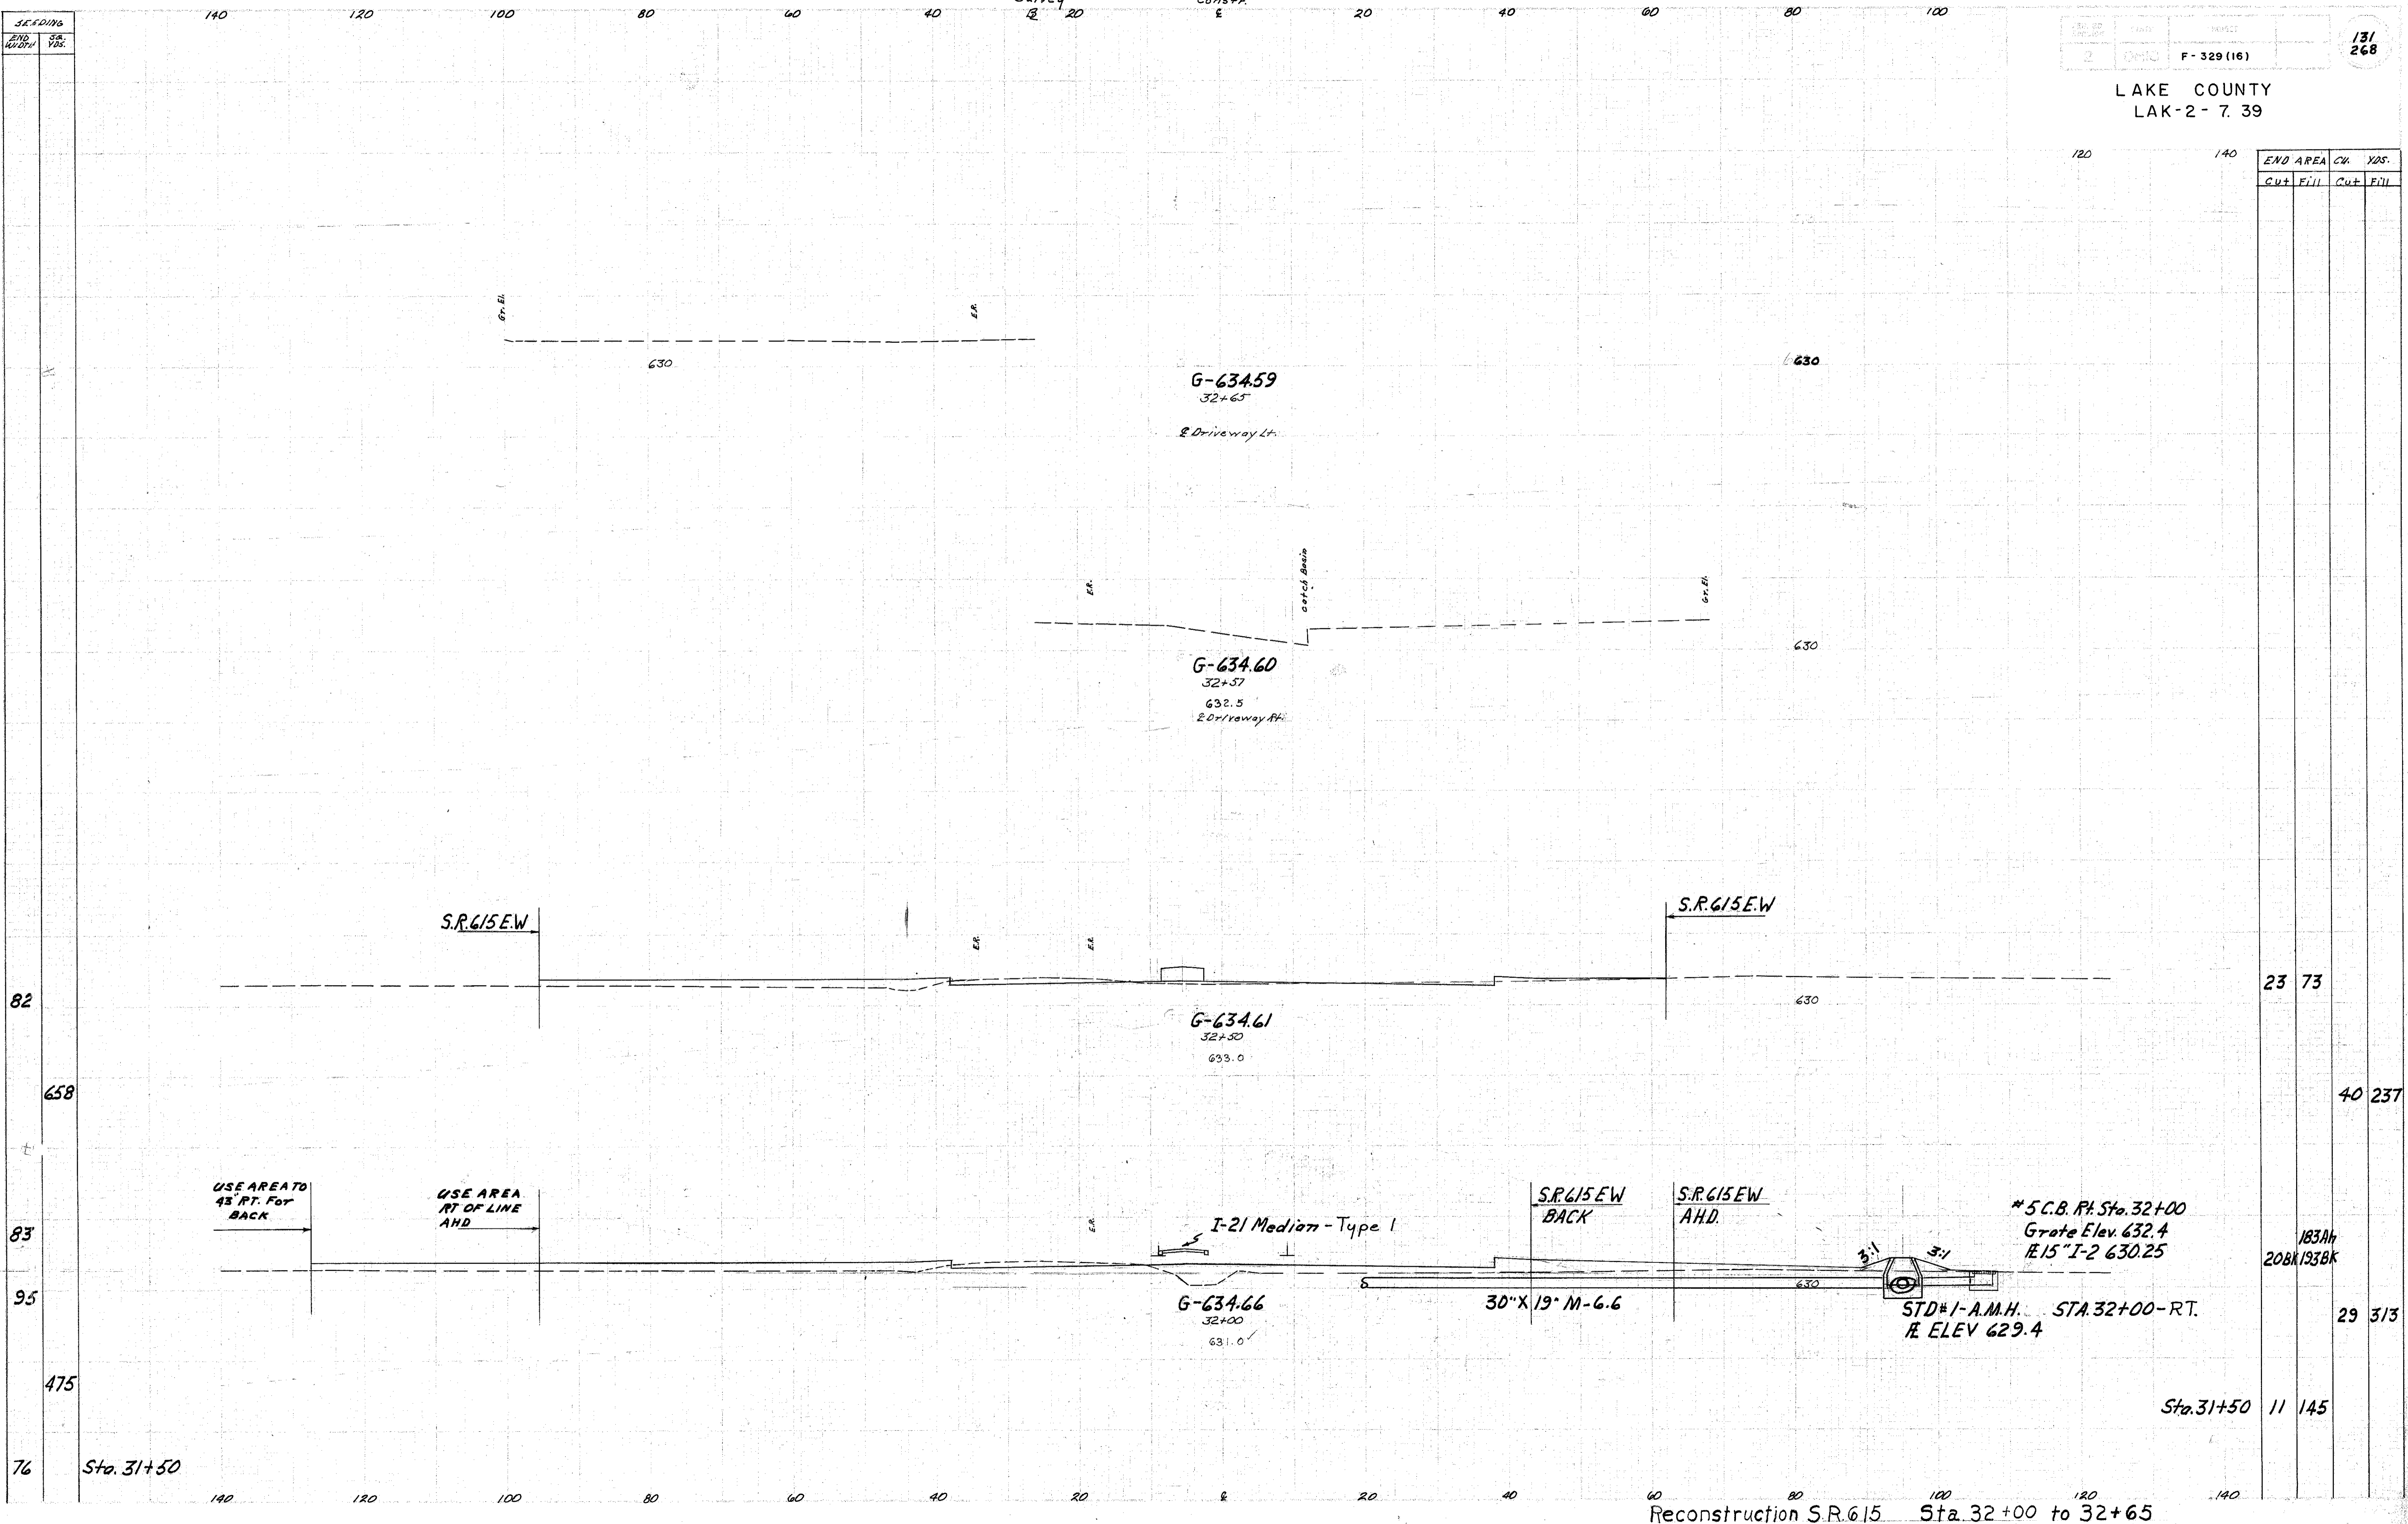

END STA.	AREA	CUT	FILL	YDS.
31+50	11	145		
32+00		29	313	
32+30		40	237	
32+65	23	73		

Templates - of 6-23-58
 ✓ E.S. 6-23-58
 Median W/way 1/1
 Date: 7-8-17
 D.F. - 9-17-

Reconstruction S.R. 615 Sta. 32+00 to 32+65