


SEEDING  
END WIDTH SQ. YDS.

LAKE COUNTY  
LAK-2-7.39

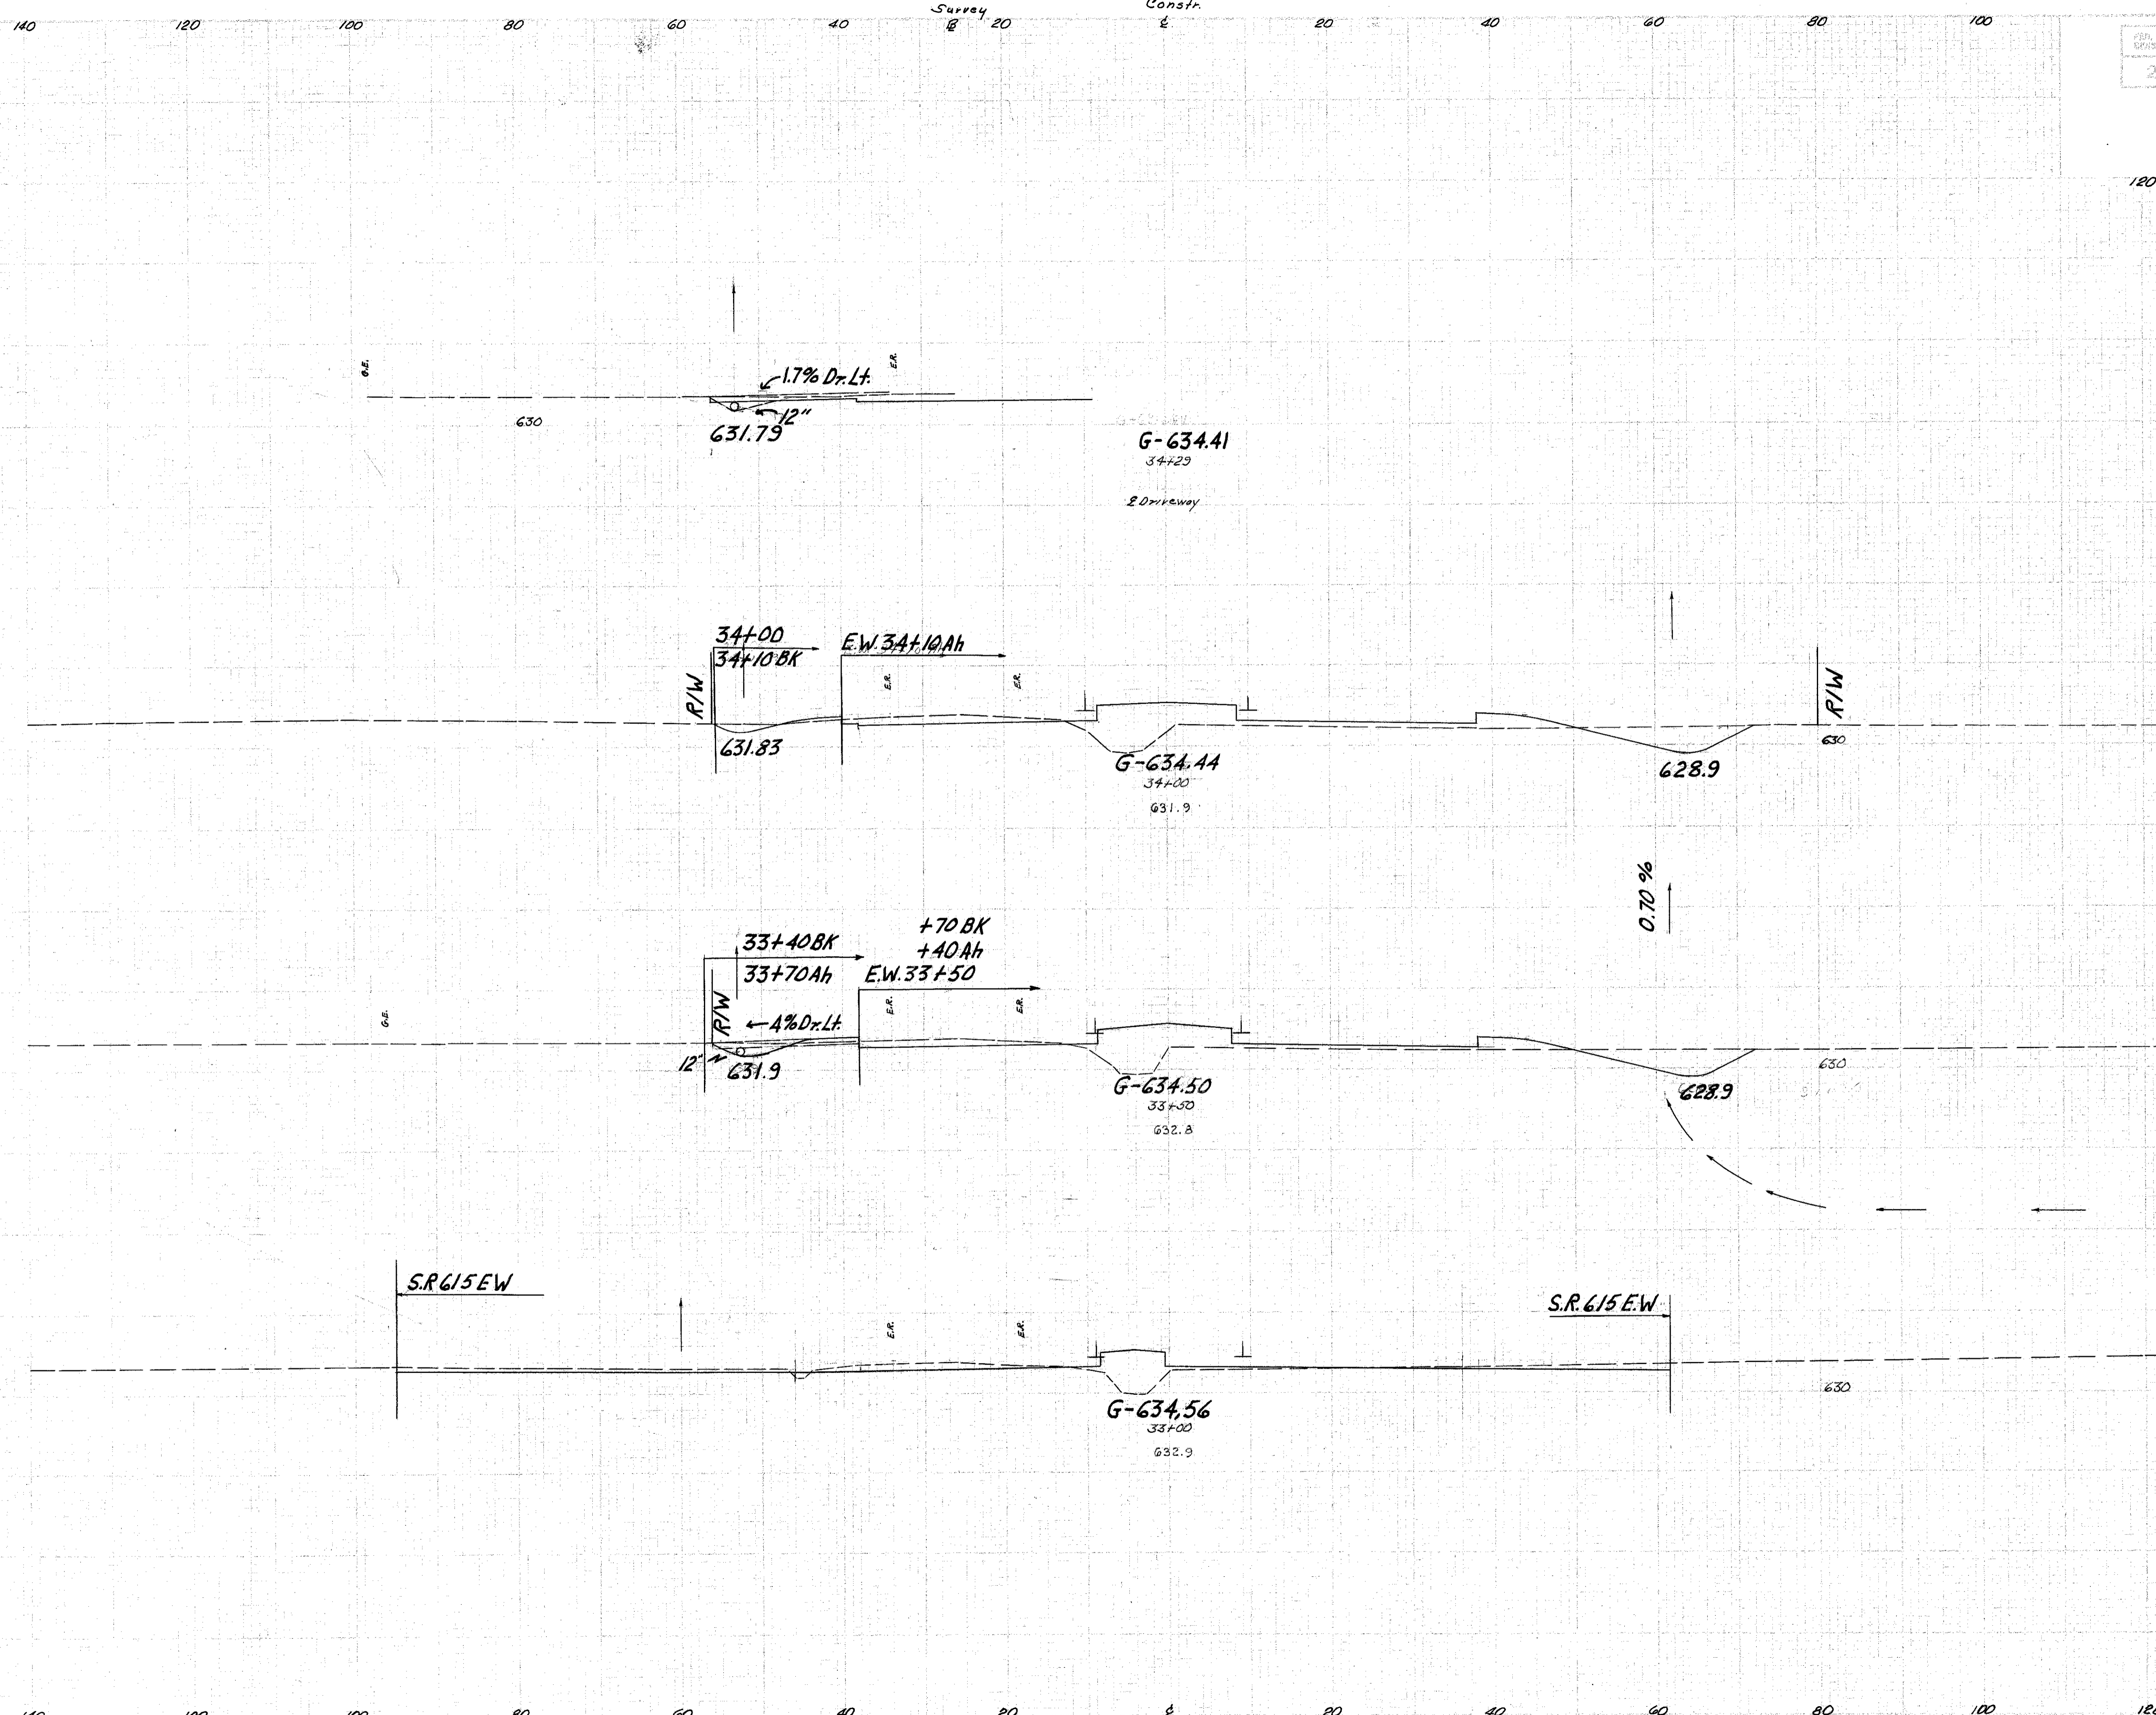

Sta.	END AREA		CU. YDS.	
	Cut	Fill	Cut	Fill
Sta. 34+10	66Ah	116Ah		
	71Bk	119Bk	26	44
	71	119		
			85	123
Sta. 33+70	82Ah	102Ah		
	72Bk	98Bk	53	73
	72	98		
			27	36
Sta. 33+40	72Ah	98Ah		
	82Bk	102Bk	108	107
	64	42		
			81	106
Sta. 32+50	23	73		

Checked by JF 8-11-58  
DM 9-17-58  
Date 6-15-58  
U. D. 6-13-58  
Median 9/1/60