


SEEDING
END WIDTH
32.0
VDS.

LAKE COUNTY
LAK-2- 7.39

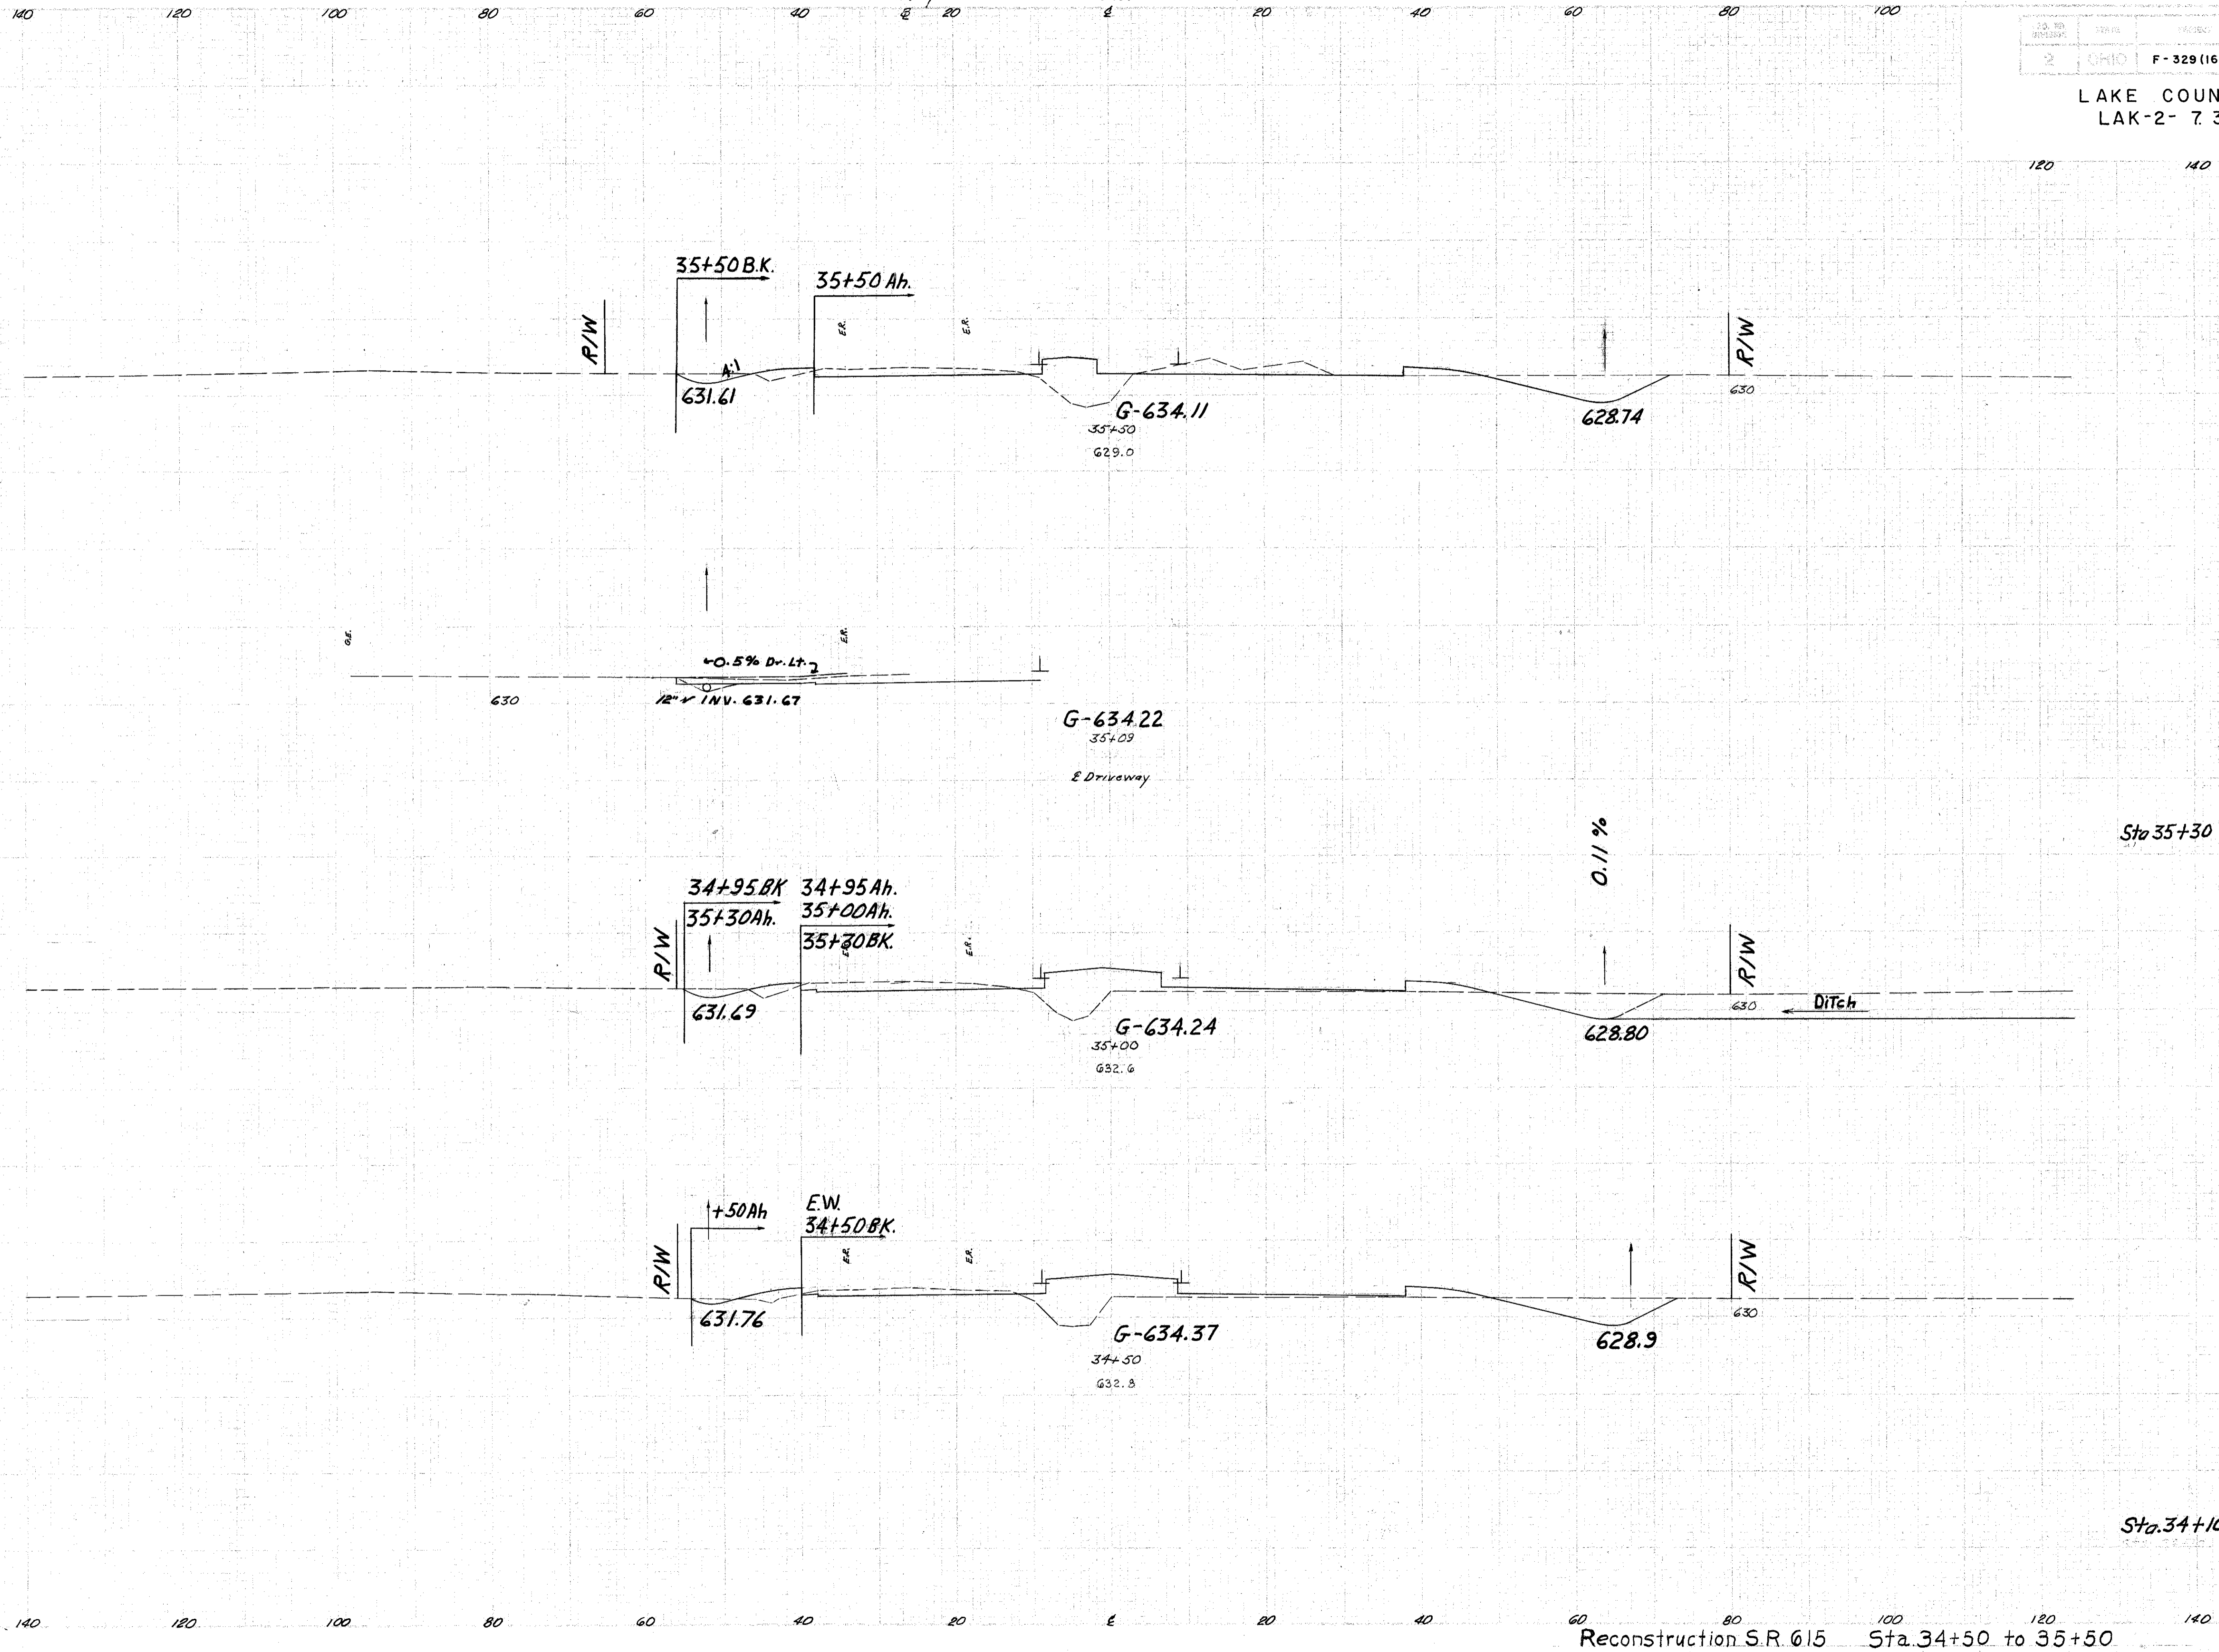

END AREA		CU. YDS.	
CUT	FILL	CUT	FILL
77Ah	80Ah		
85Bk	87Bk		
		62	73
		84	116
		76	104
		14	19
		76Ah	104Ah
		82Bk	111Bk
		123	189
		74Ah	117Ah
		71Bk	109Bk
		106	174
		66Ah	116Ah
		71Bk	119Bk

Sta. 35+30

Sta. 34+10

Templates
6/21/56
V.L. 23-8
Median - 4/1/58
Approx. Beck 9-11-56
V.M.B. 9-17-56