


| SEEDING | END WIDTH | SR. YDS. |
|---------|-----------|----------|
|         | 60        | 336      |
|         | 61        | 336      |
|         | 62        | 339      |

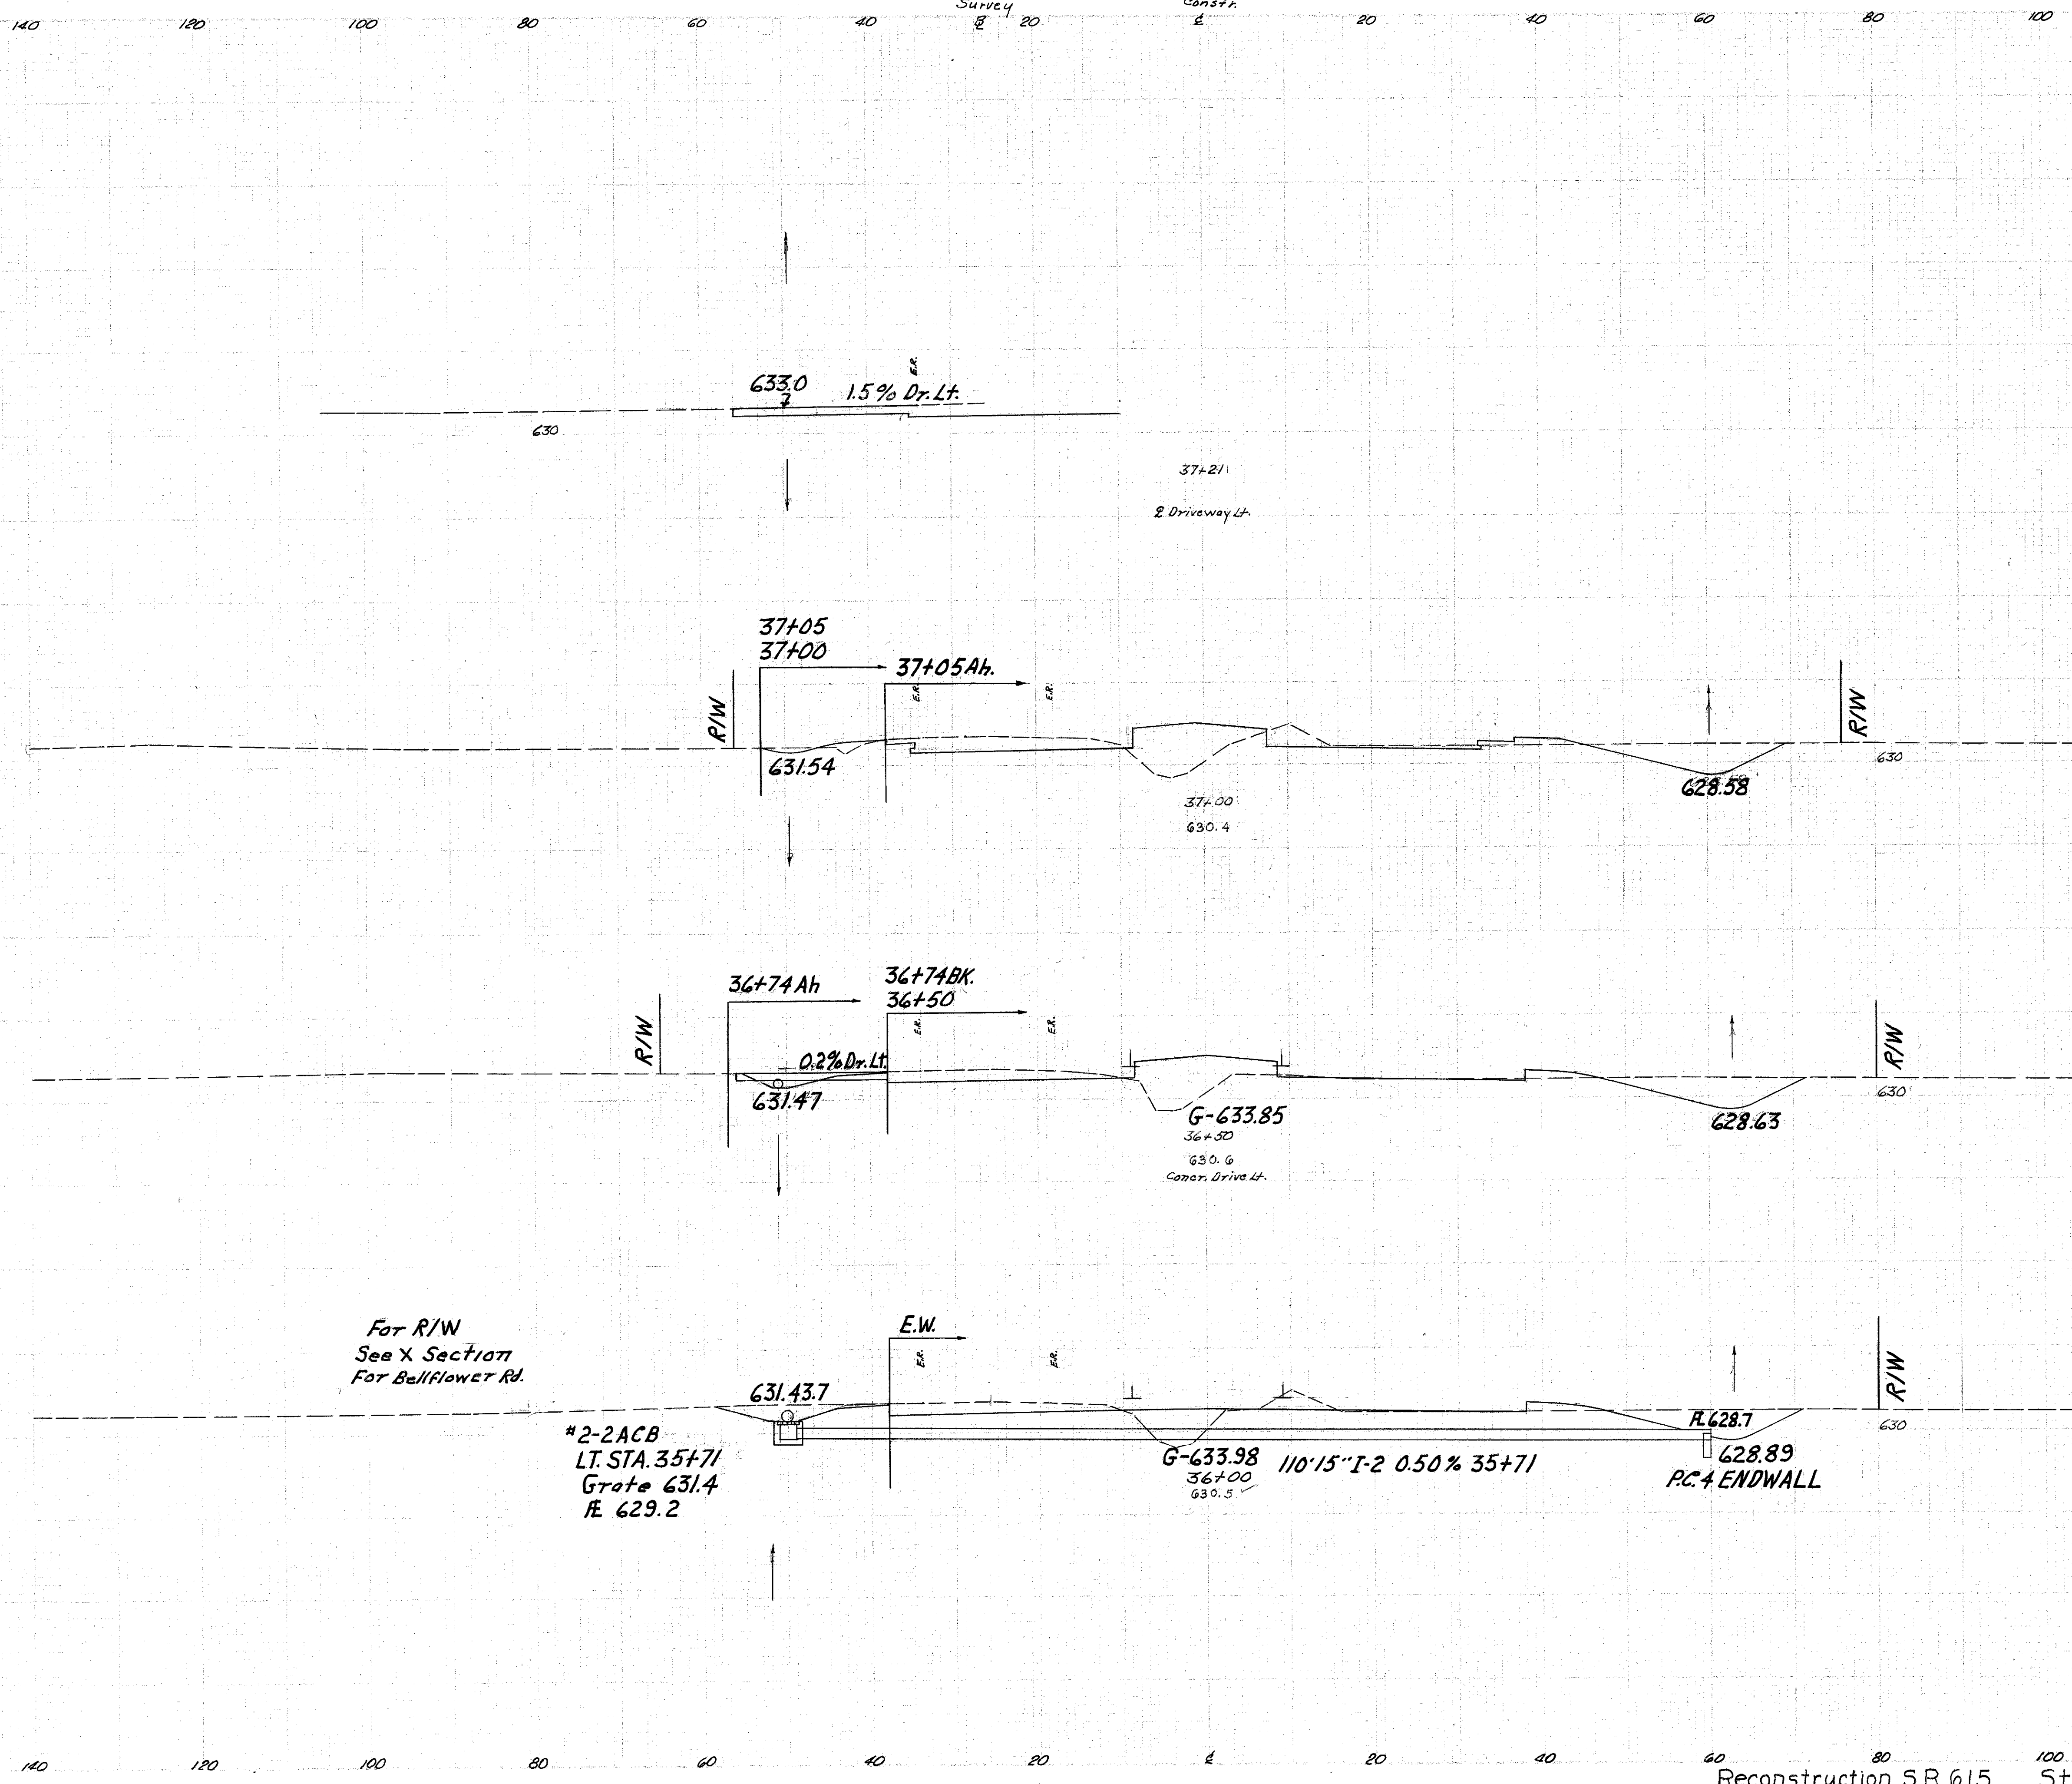

| END AREA |      | CU. YDS. |      |
|----------|------|----------|------|
| CUT      | FILL | CUT      | FILL |
|          |      |          |      |
| 108      | 70   | 21       | 13   |
| 111      | 70   |          |      |
|          |      | 104      | 67   |
|          |      |          |      |
| 104      | 69   | 79       | 6    |
| 89       | 69   |          |      |
|          |      | 194      | 103  |
|          |      |          |      |
| 121      | 42   |          |      |
|          |      | 183      | 113  |
|          |      |          |      |
| 77       | 80   |          |      |
| 85       | 87   |          |      |

Threat of 2/1/58  
DM 7-17-58  
Temp. 44/12-88  
02-12-58