


LAKE COUNTY
LAK-2-7.39

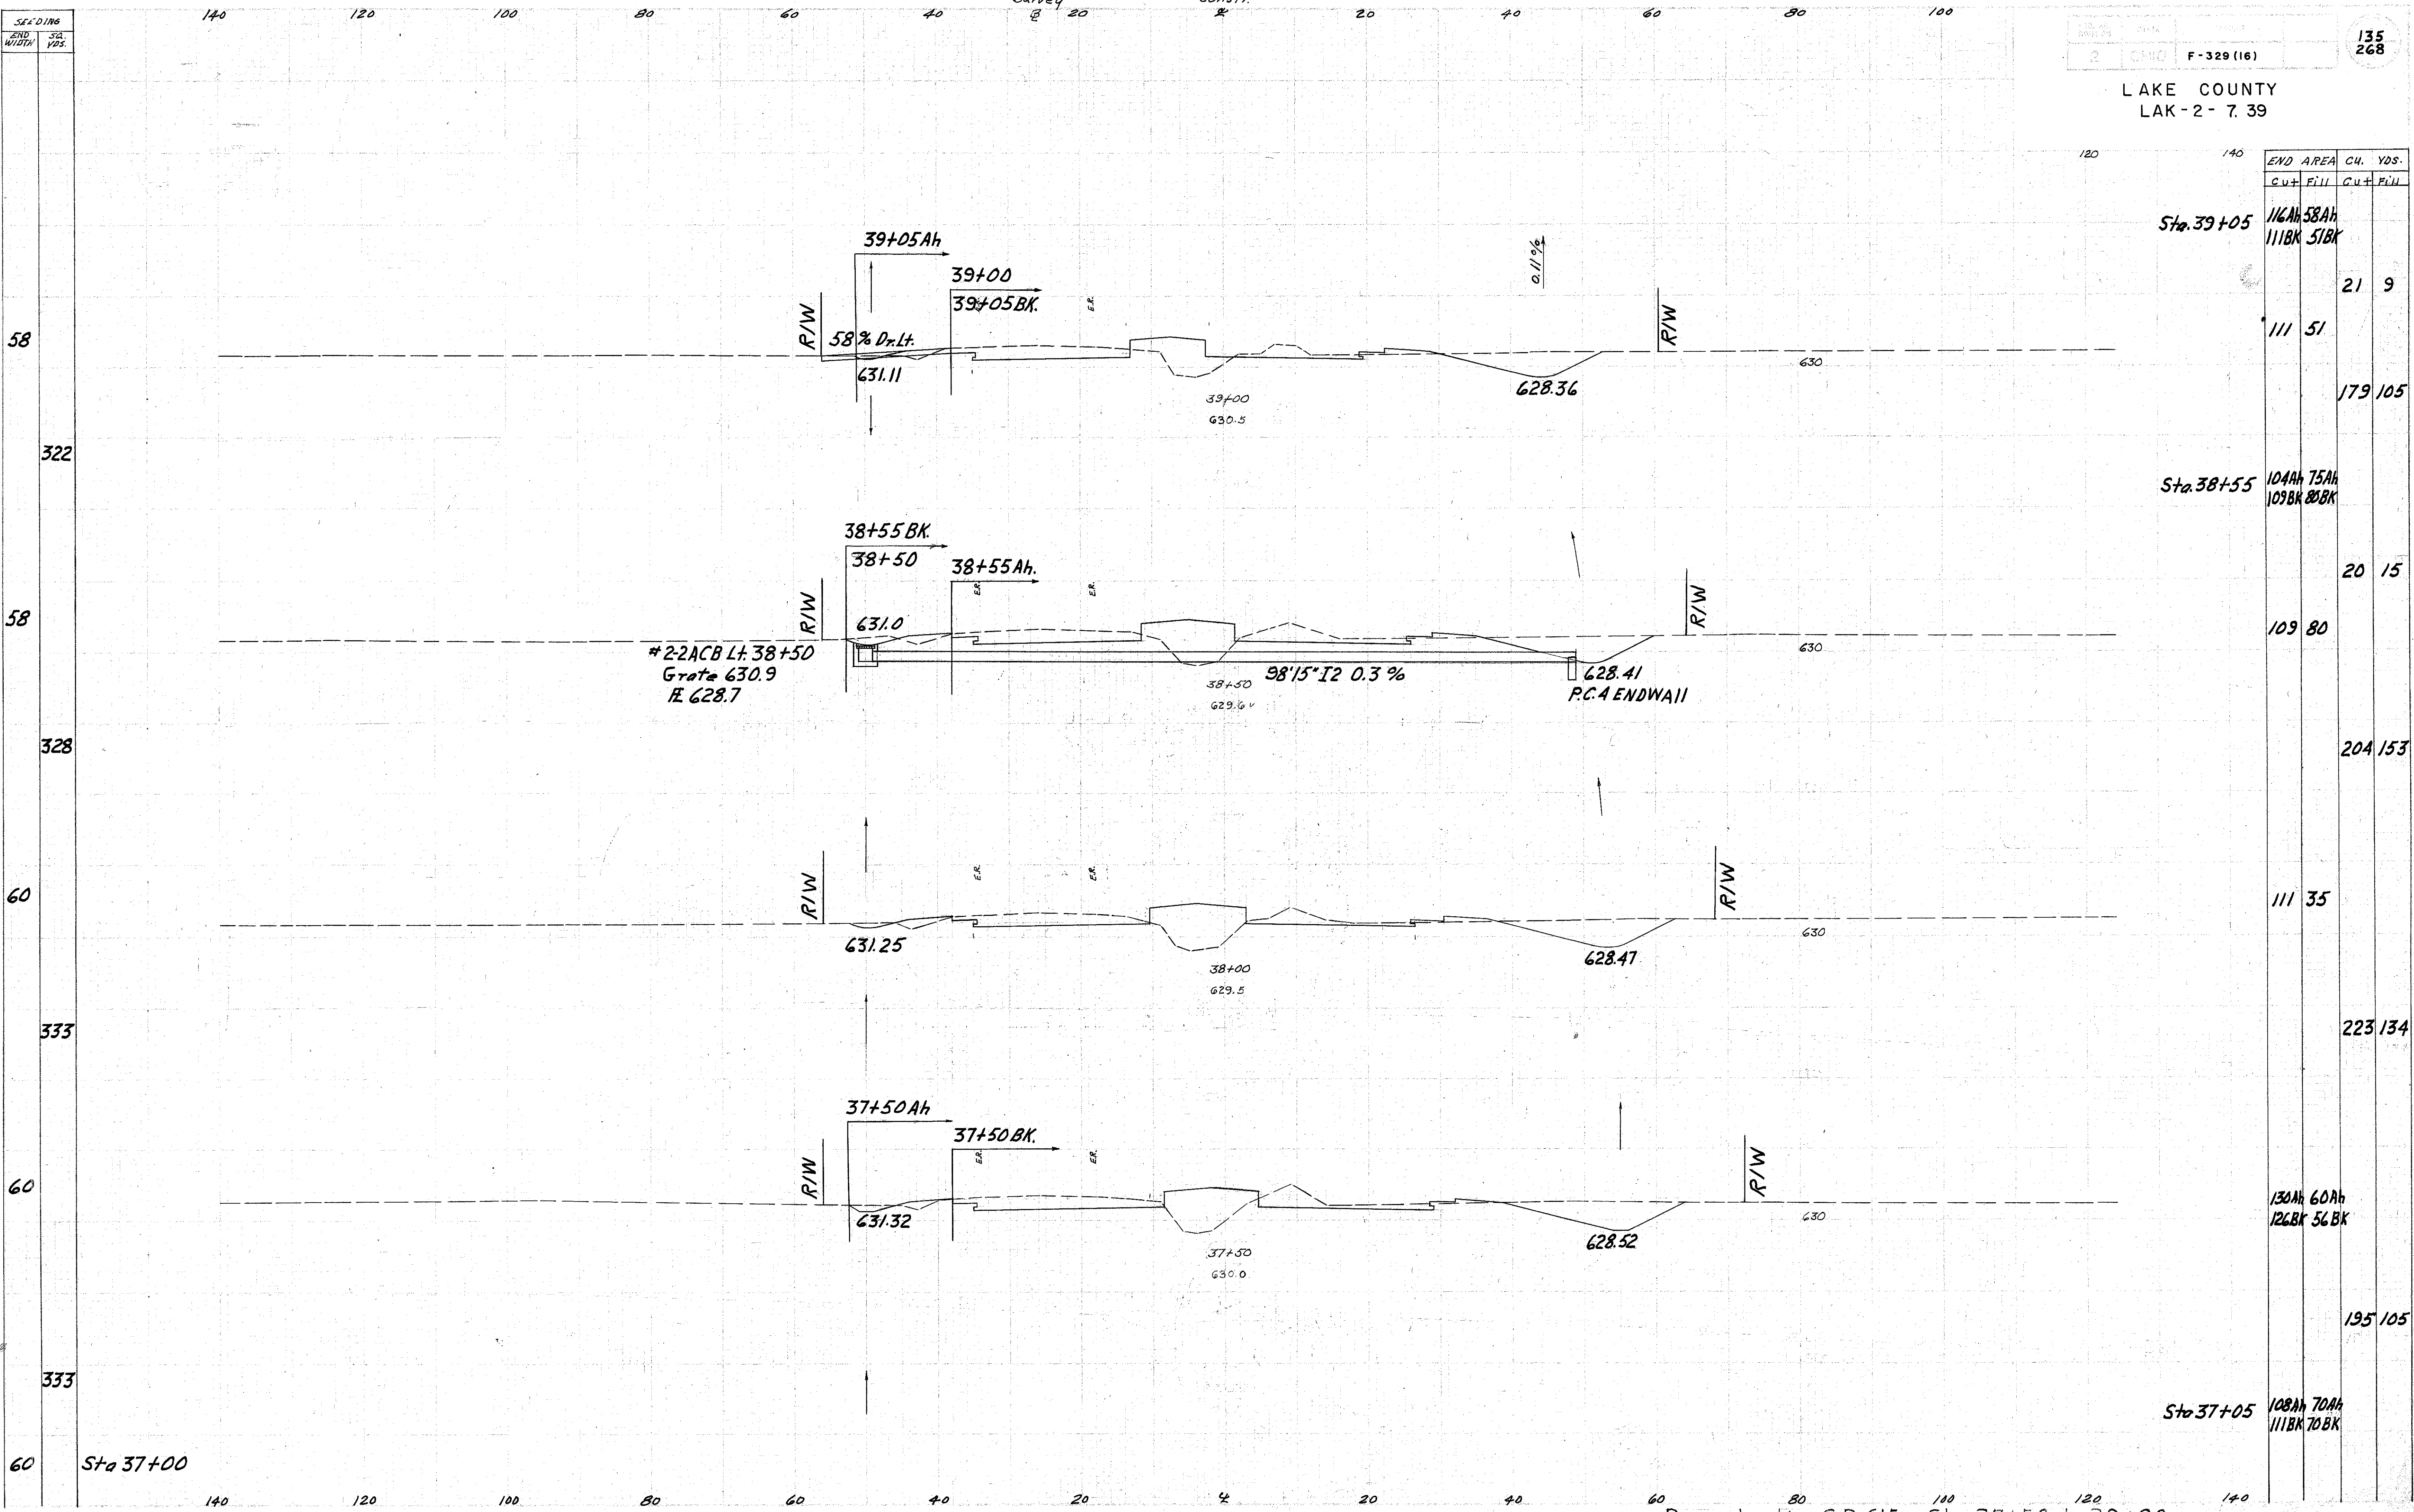

END AREA	CU. YDS.	
	CUT	FILL
116Ah 58Ah 111Bk 51Bk	21	9
111	51	
	179	105
104Ah 75Ah 109Bk 80Bk	20	15
109	80	
	204	153
111	35	
	223	134
130Ah 60Ah 126Bk 56Bk		
	195	105
108Ah 70Ah 111Bk 70Bk		

Handwritten notes:
 15 628.7
 15 628.7
 15 628.7