


LAKE COUNTY
LAK-2-7.39

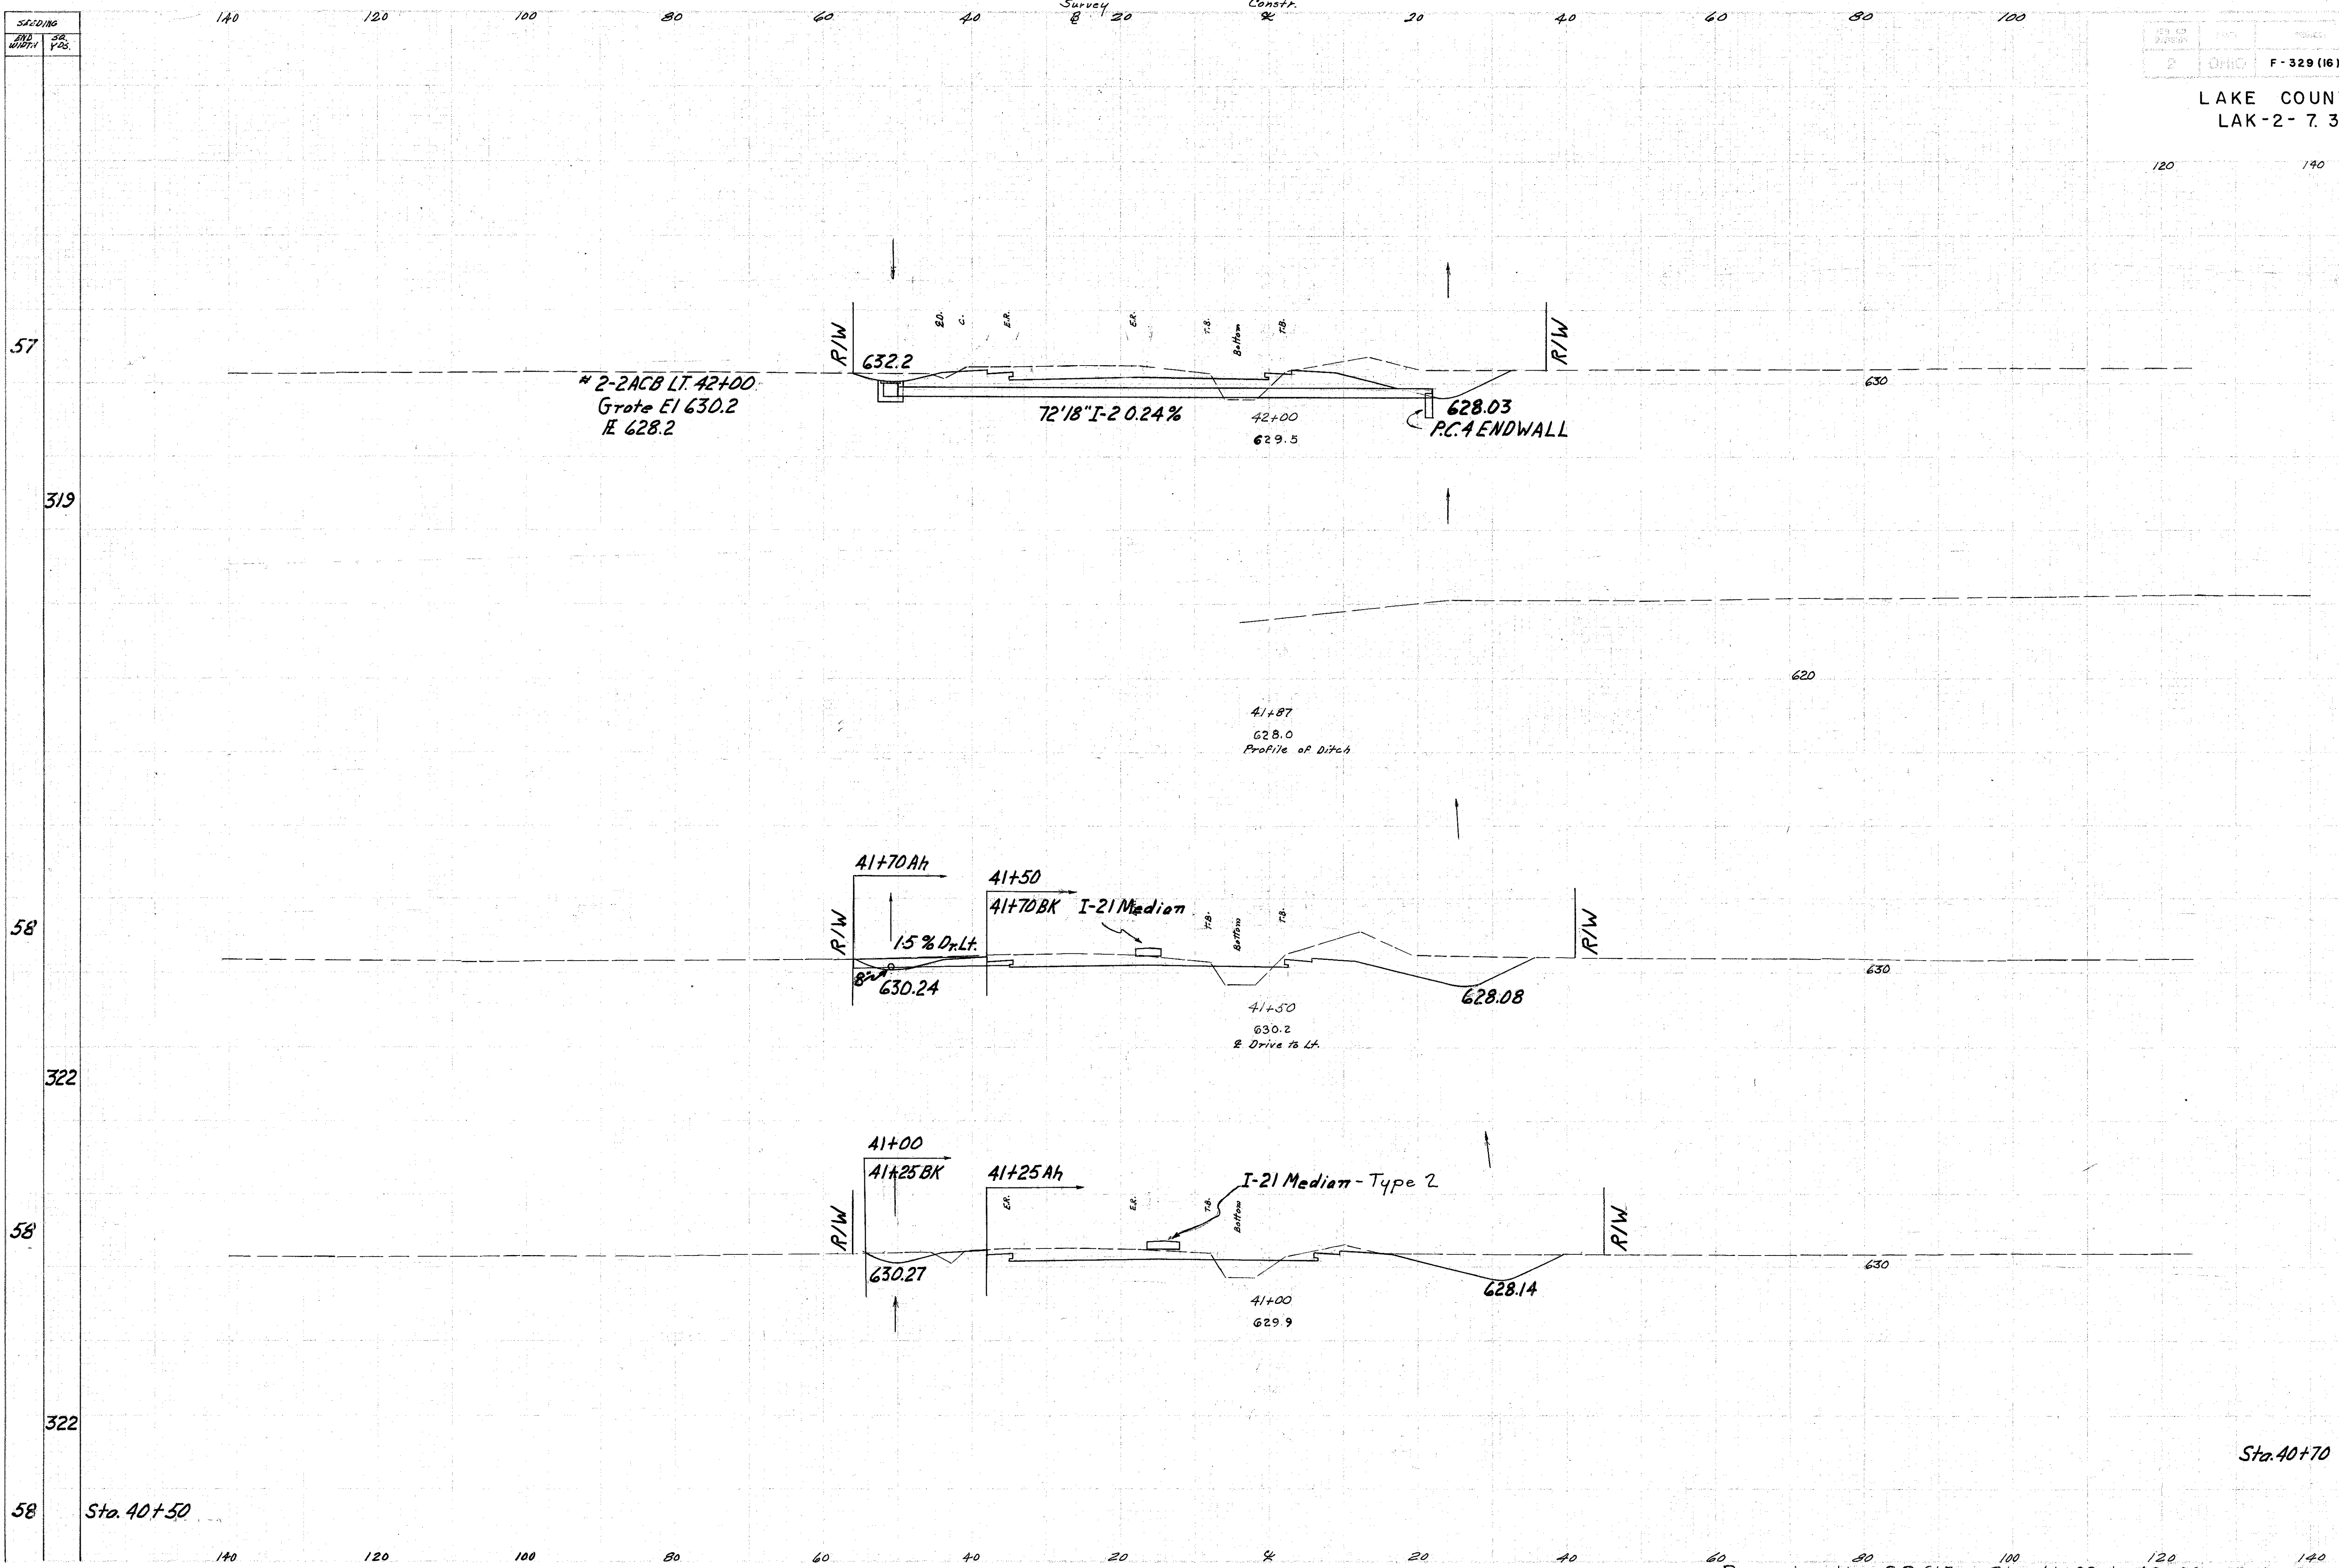

EVD AREA		CU. YDS.	
Cut	Fill	Cut	Fill
		120	19
		243	31
		142	14
		226	30
		102	18
		128	19
		129Ah	16Ah
		115BR	16BK

Sta. 40+70

Template
Area Book 417-53
7-23-19-19-52