


LAKE COUNTY
LAK-2-7.39

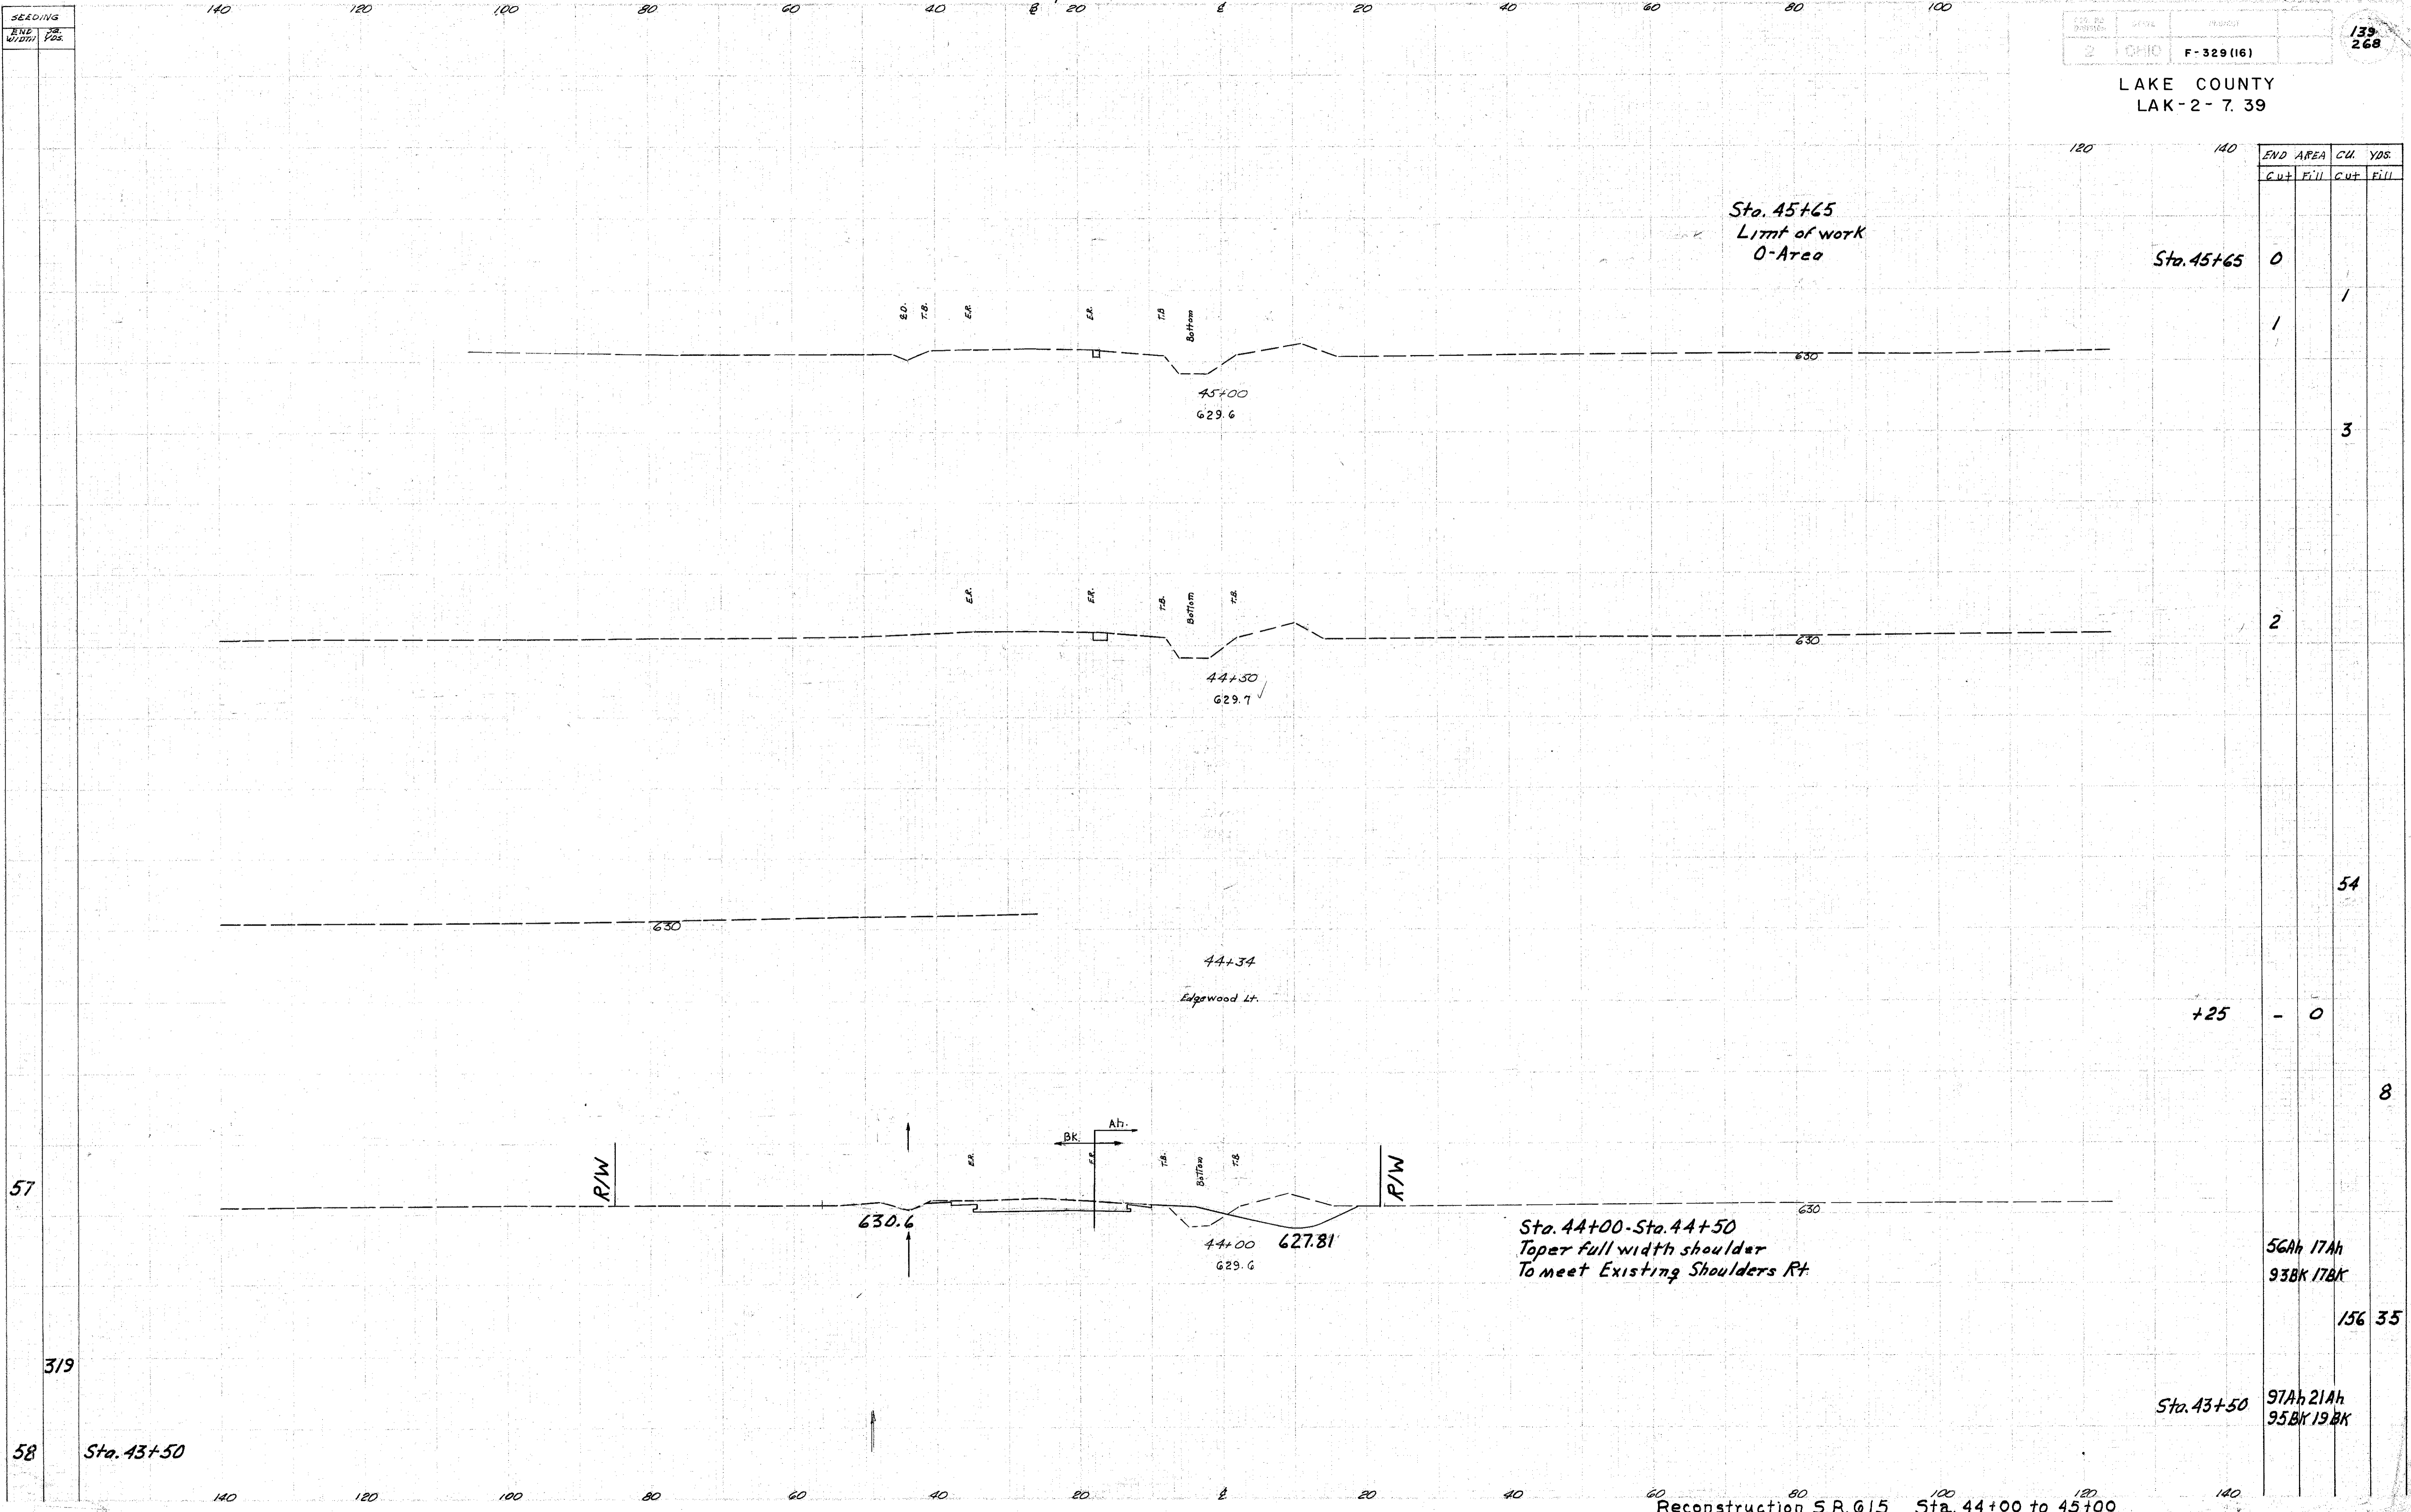

Sta. 45+65
Limit of work
0-Area

Sta. 45+65

Sta.	END AREA		CU. YDS.	
	Cut	Fill	Cut	Fill
45+65	0	1		
	1			
			3	
	2			
			54	
	+25	- 0		
				8
			56Ah 17Ah	
			93Bk 17Bk	
				156 35
			97Ah 21Ah	
			95Bk 19Bk	

Sta. 44+00 - Sta. 44+50
Taper full width shoulder
To meet Existing Shoulders Rt

Check Books 7-58
✓ 12 917.00