


SEEDING  
WIDE YRS

2 1940 F-329 (16)

149  
268

LAKE COUNTY  
LAK-2-7-39

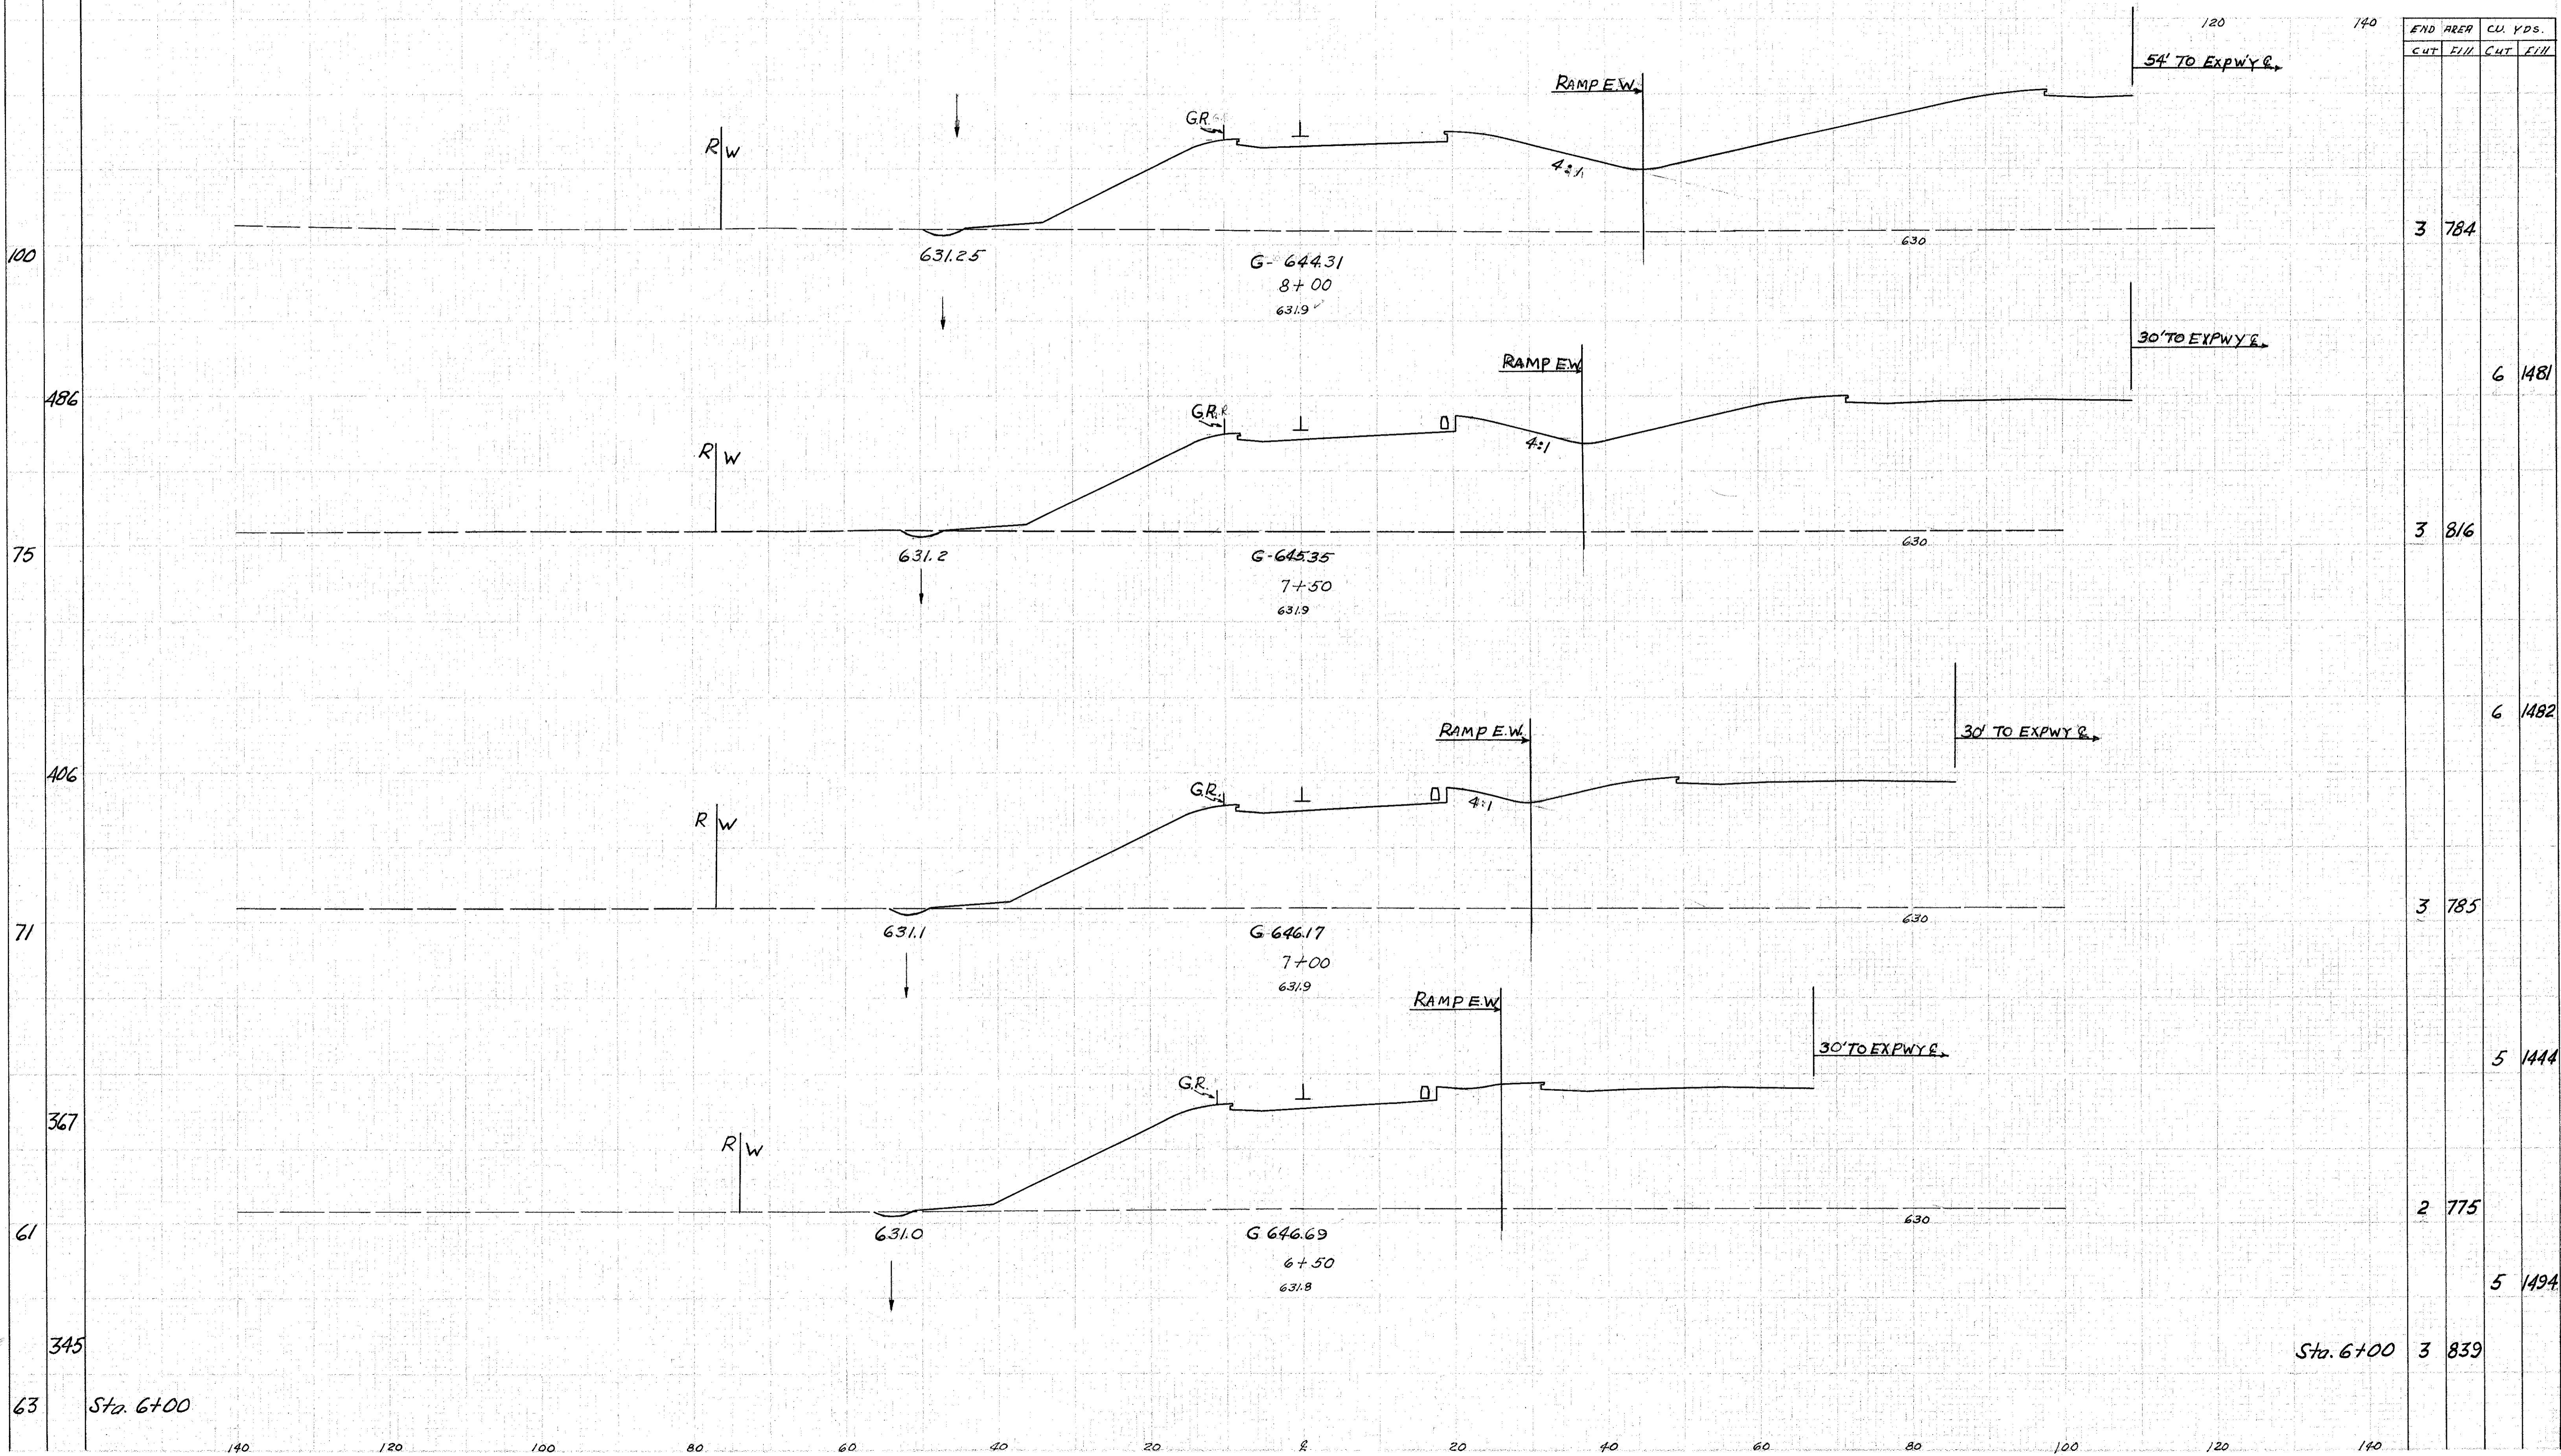

END AREA		CU. YDS.	
CUT	FILL	CUT	FILL
3	784		
3	816	6	1481
3	785	6	1482
2	775	5	1444
5	1494		
Sta. 6+00	3 839		

Ramp "Q" Sta. 6+50 - 8+00

Plotted from  
Area Book  
✓ P.S. 2-16-38