


SEEDING 140 120 100 80 60 40 20 0 20 40 60 80 100

END WIDTH 50 YDS.

LAKE COUNTY
LAK-2-7.39

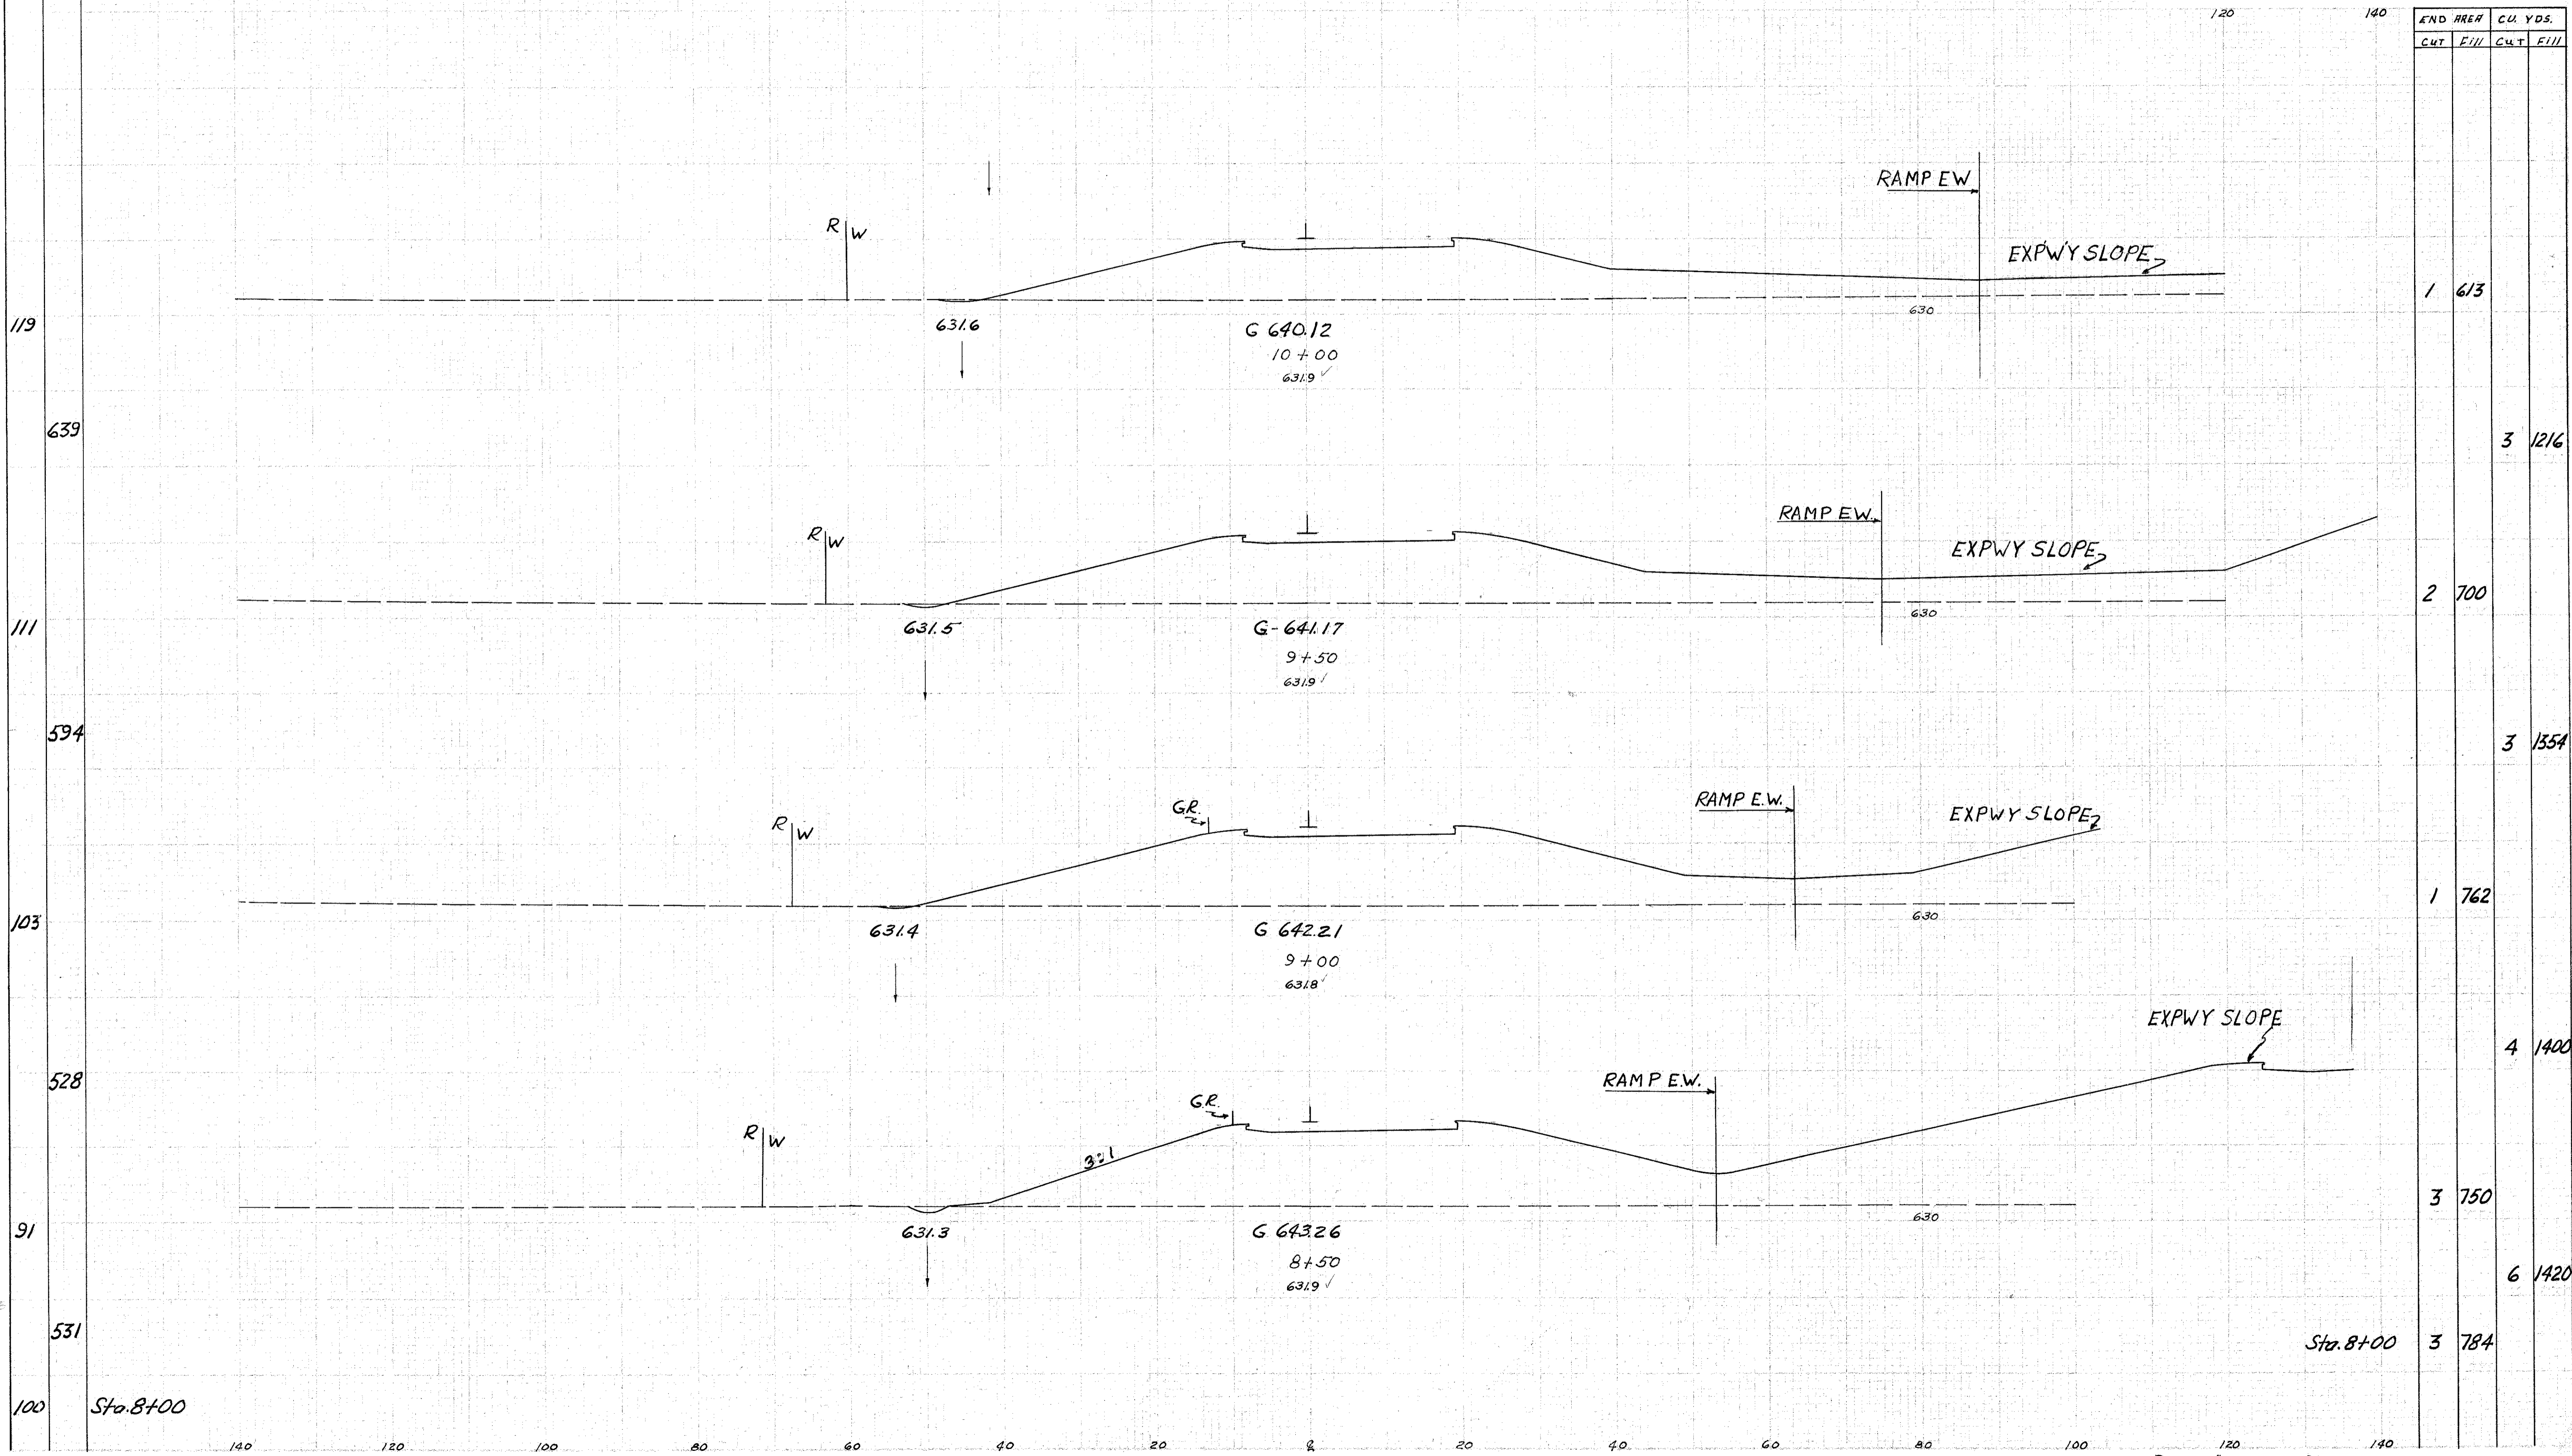

END AREA		CU. YDS.	
CUT	FILL	CUT	FILL
1	613		
3	1216		
2	700		
3	1354		
1	762		
4	1400		
3	750		
6	1420		
3	784		

Approved by
Ch. Eng. 3-16-53
Plotted by

Ramp "Q" Sta. 8+50 - 10+00

100 Sta. 8+00

140 120 100 80 60 40 20 0 20 40 60 80 100