


SEEDING 140 120 100 80 60 40 20 0 20 40 60 80 100

NO. OF REVISIONS	DATE	PROJECT
2	04/10	F-329(16)

151
268

LAKE COUNTY
LAK-2- 7.39

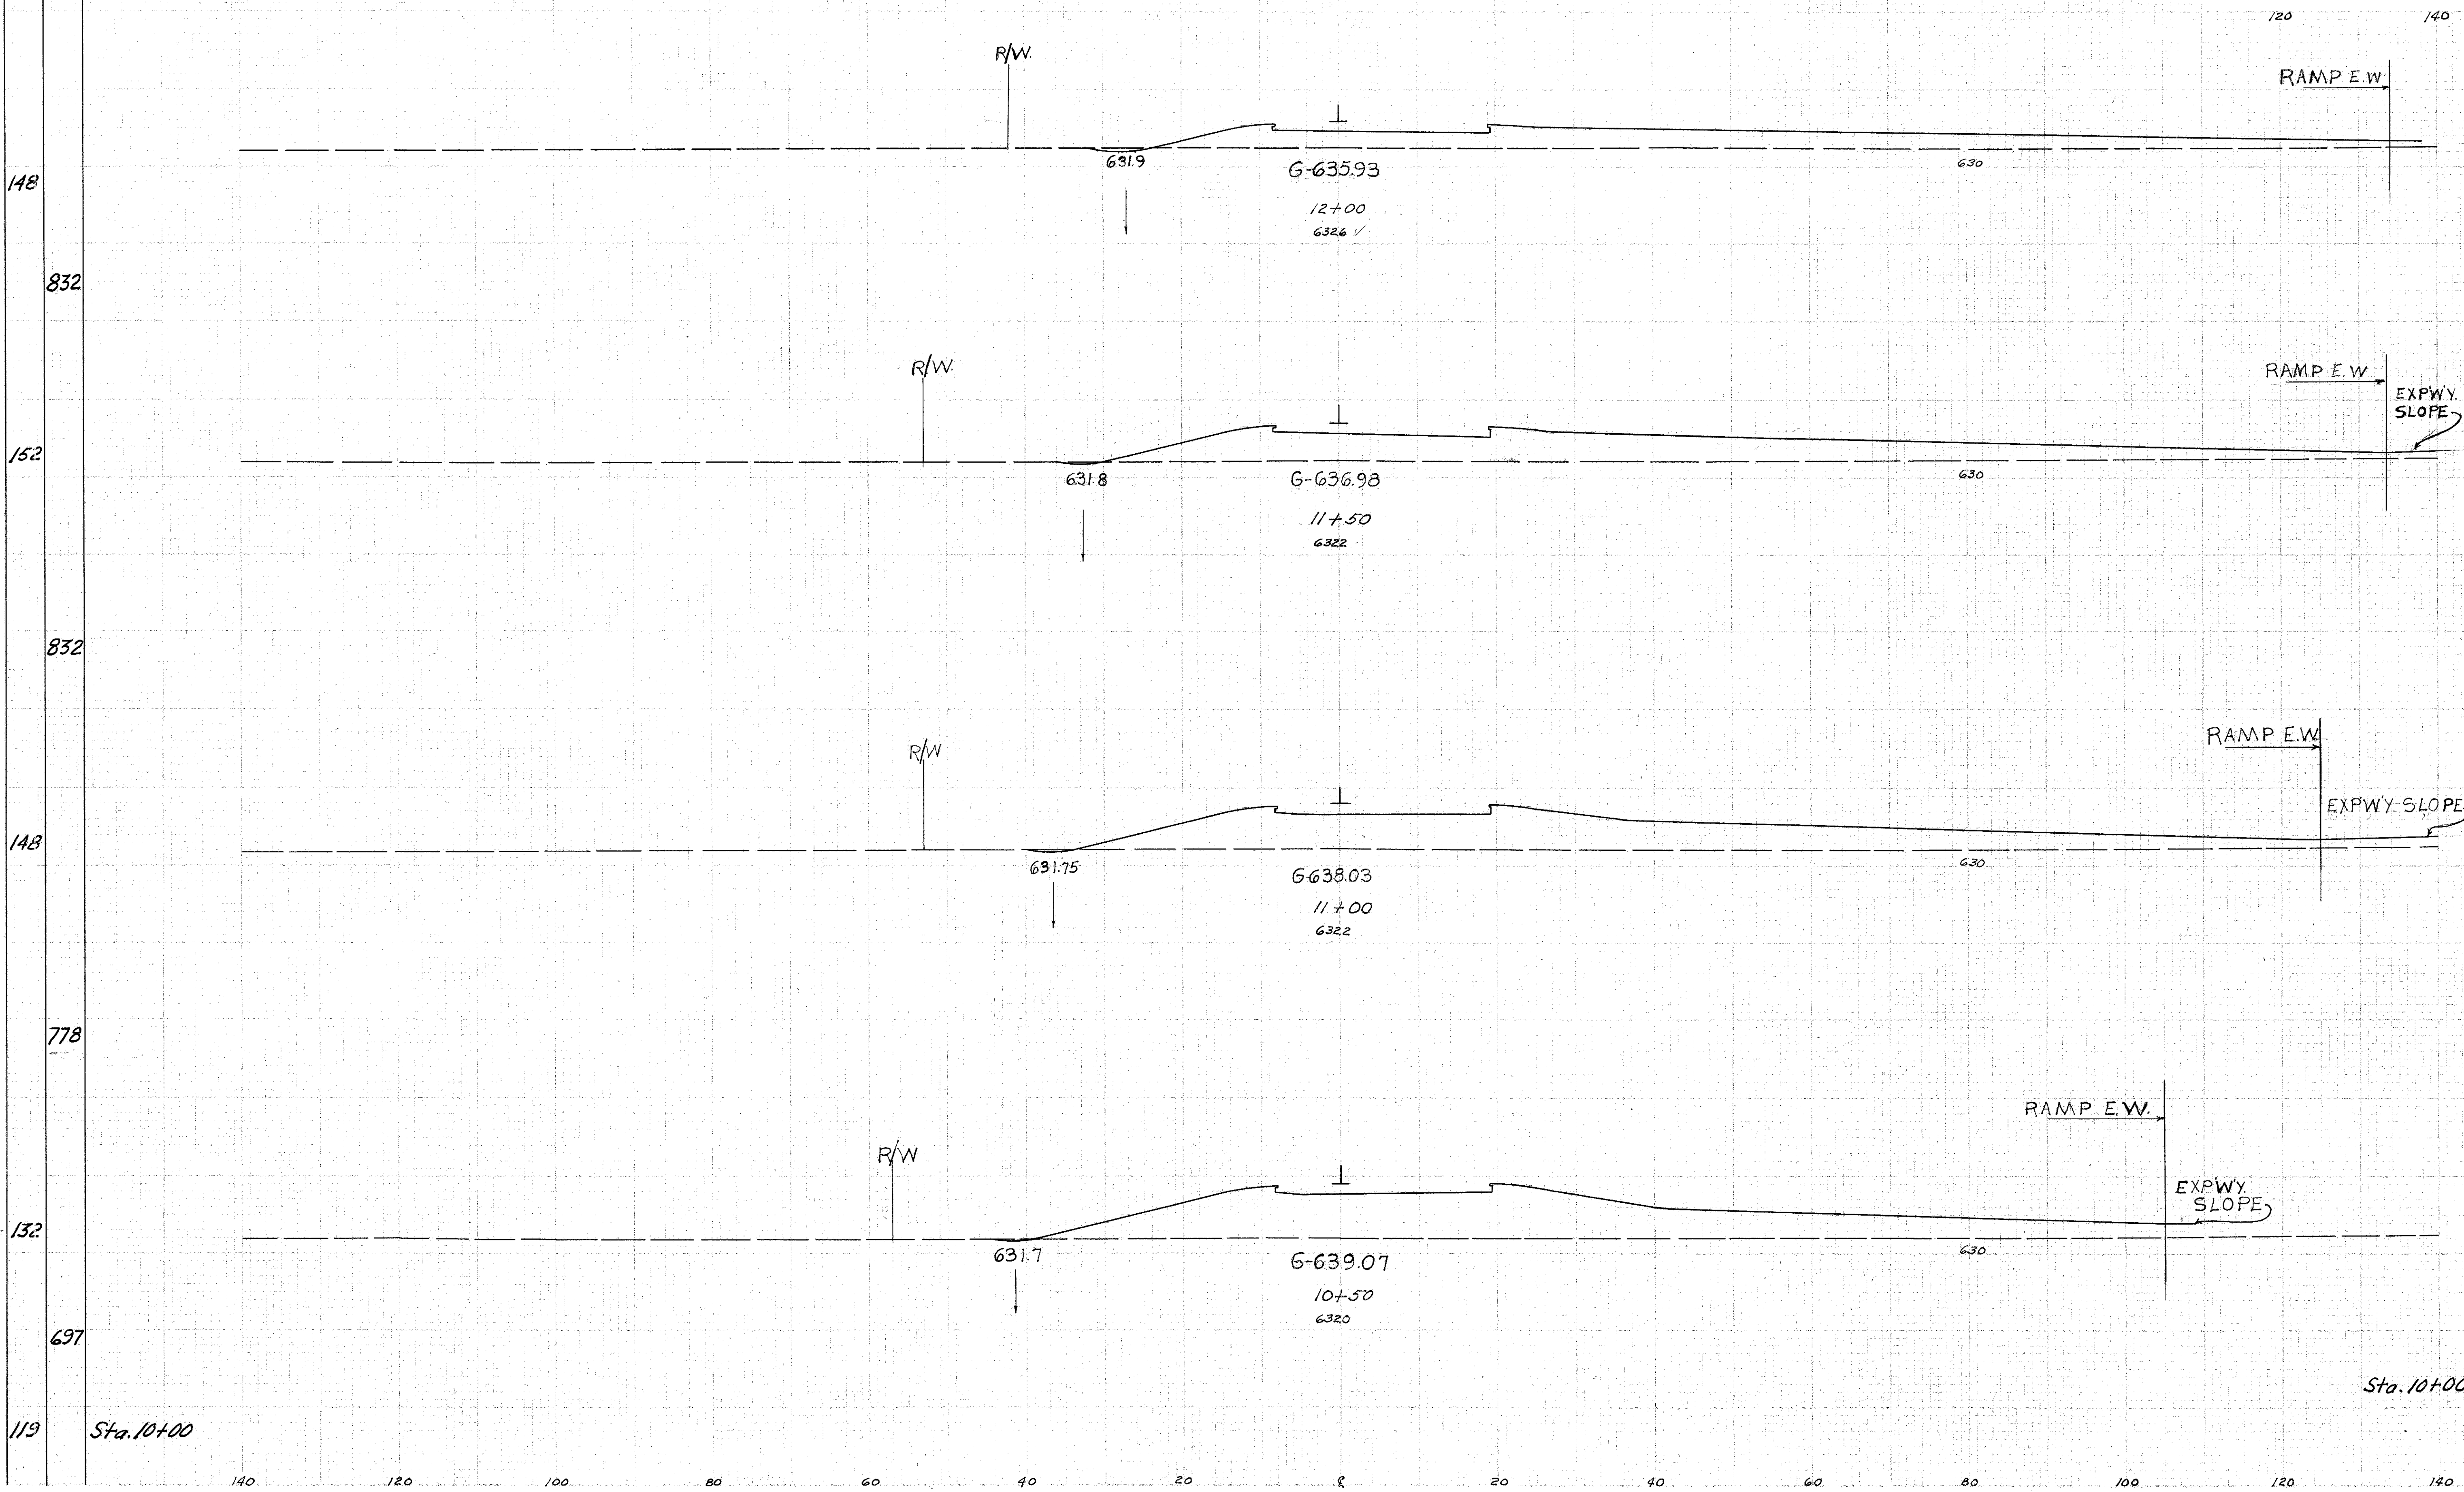

END AREA		CU. YDS.	
CUT	FILL	CUT	FILL
2	305		
		3	678
1	427		
		2	877
1	520		
		2	1011
1	572		
		2	1097
1	613		

Plosted VW & MF
Hess and K. 9.11
Ch. Beck & W. C.

Ramp "Q" Sta. 10+50 - 12+00

Sta. 10+00

Sta. 10+00