


SEEDING
CUB. YDS.
%
100

NO.	STATE	PROJECT
2	OHIO	F-329 (16)

152
268

LAKE COUNTY
LAK-2- 7. 39

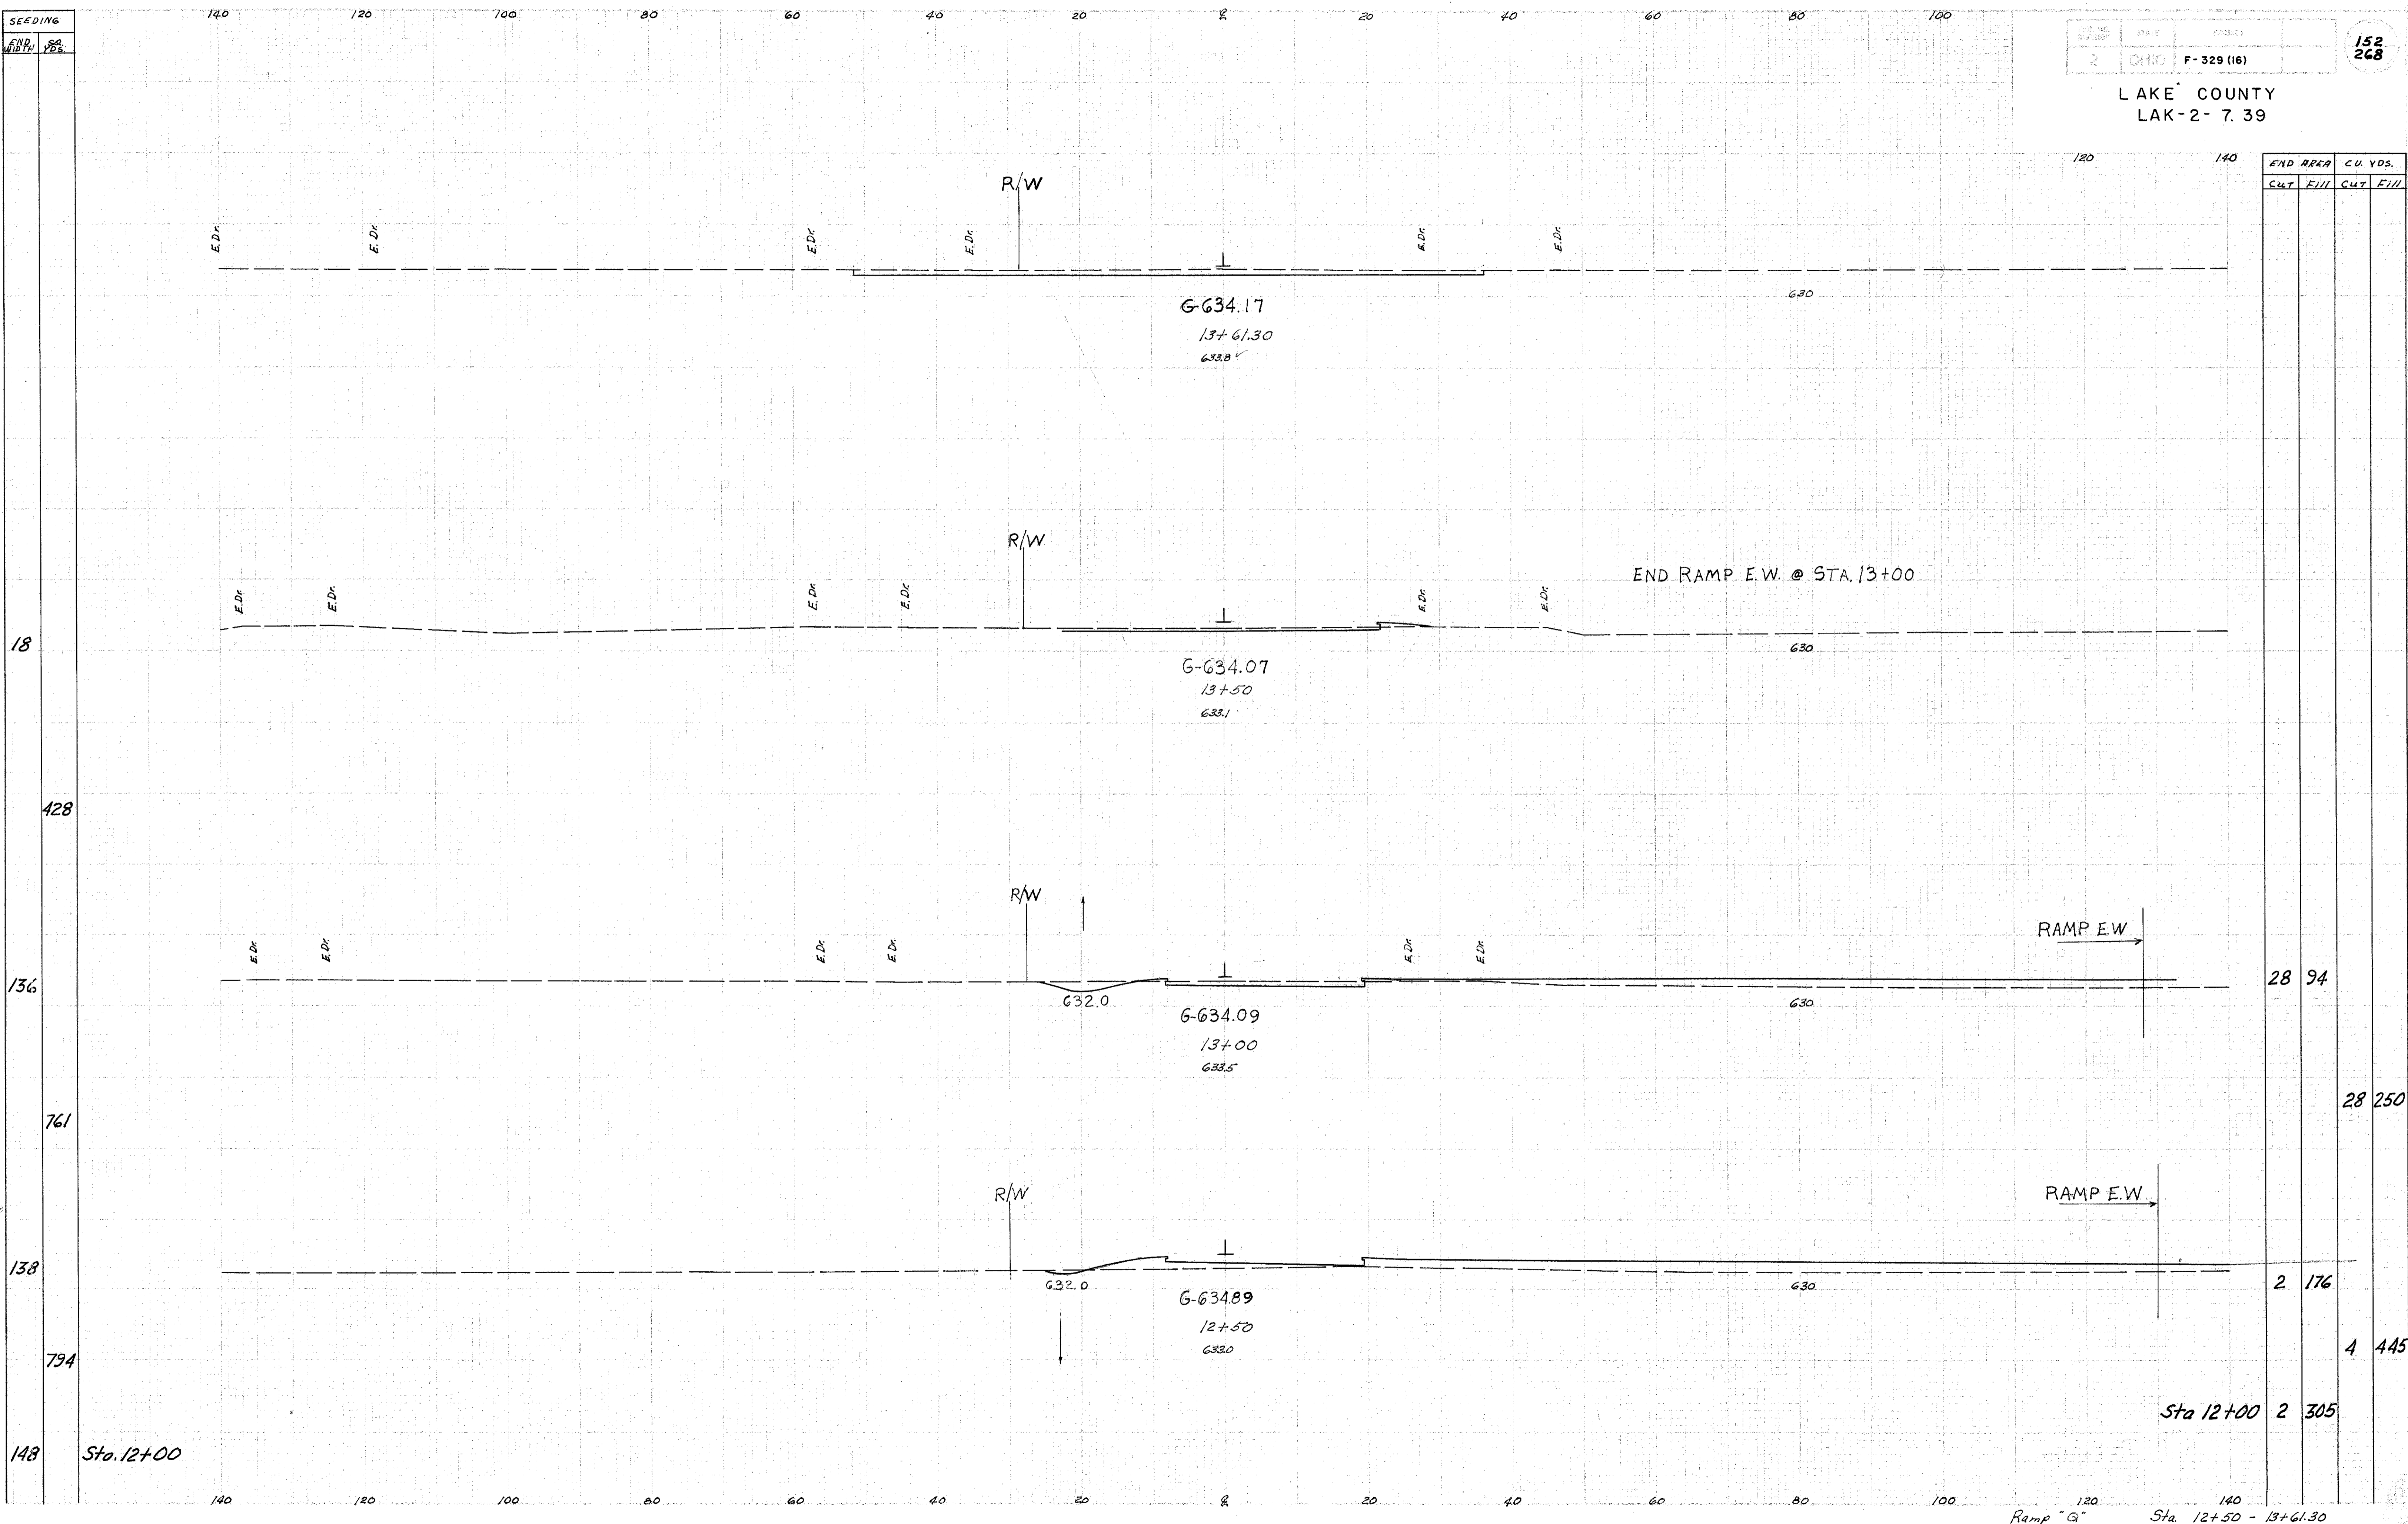

END AREA		CU. YDS.	
CUT	FILL	CUT	FILL
		28	94
		28	250
2		176	
	4		445
		2	305

Proposed 12+00-13+00
12+00-13+00
12+00-13+00

Ramp "G" Sta. 12+50 - 13+61.30