


FOR S.R. 615 DETAILS
 SEE SHEETS NO. 119-121

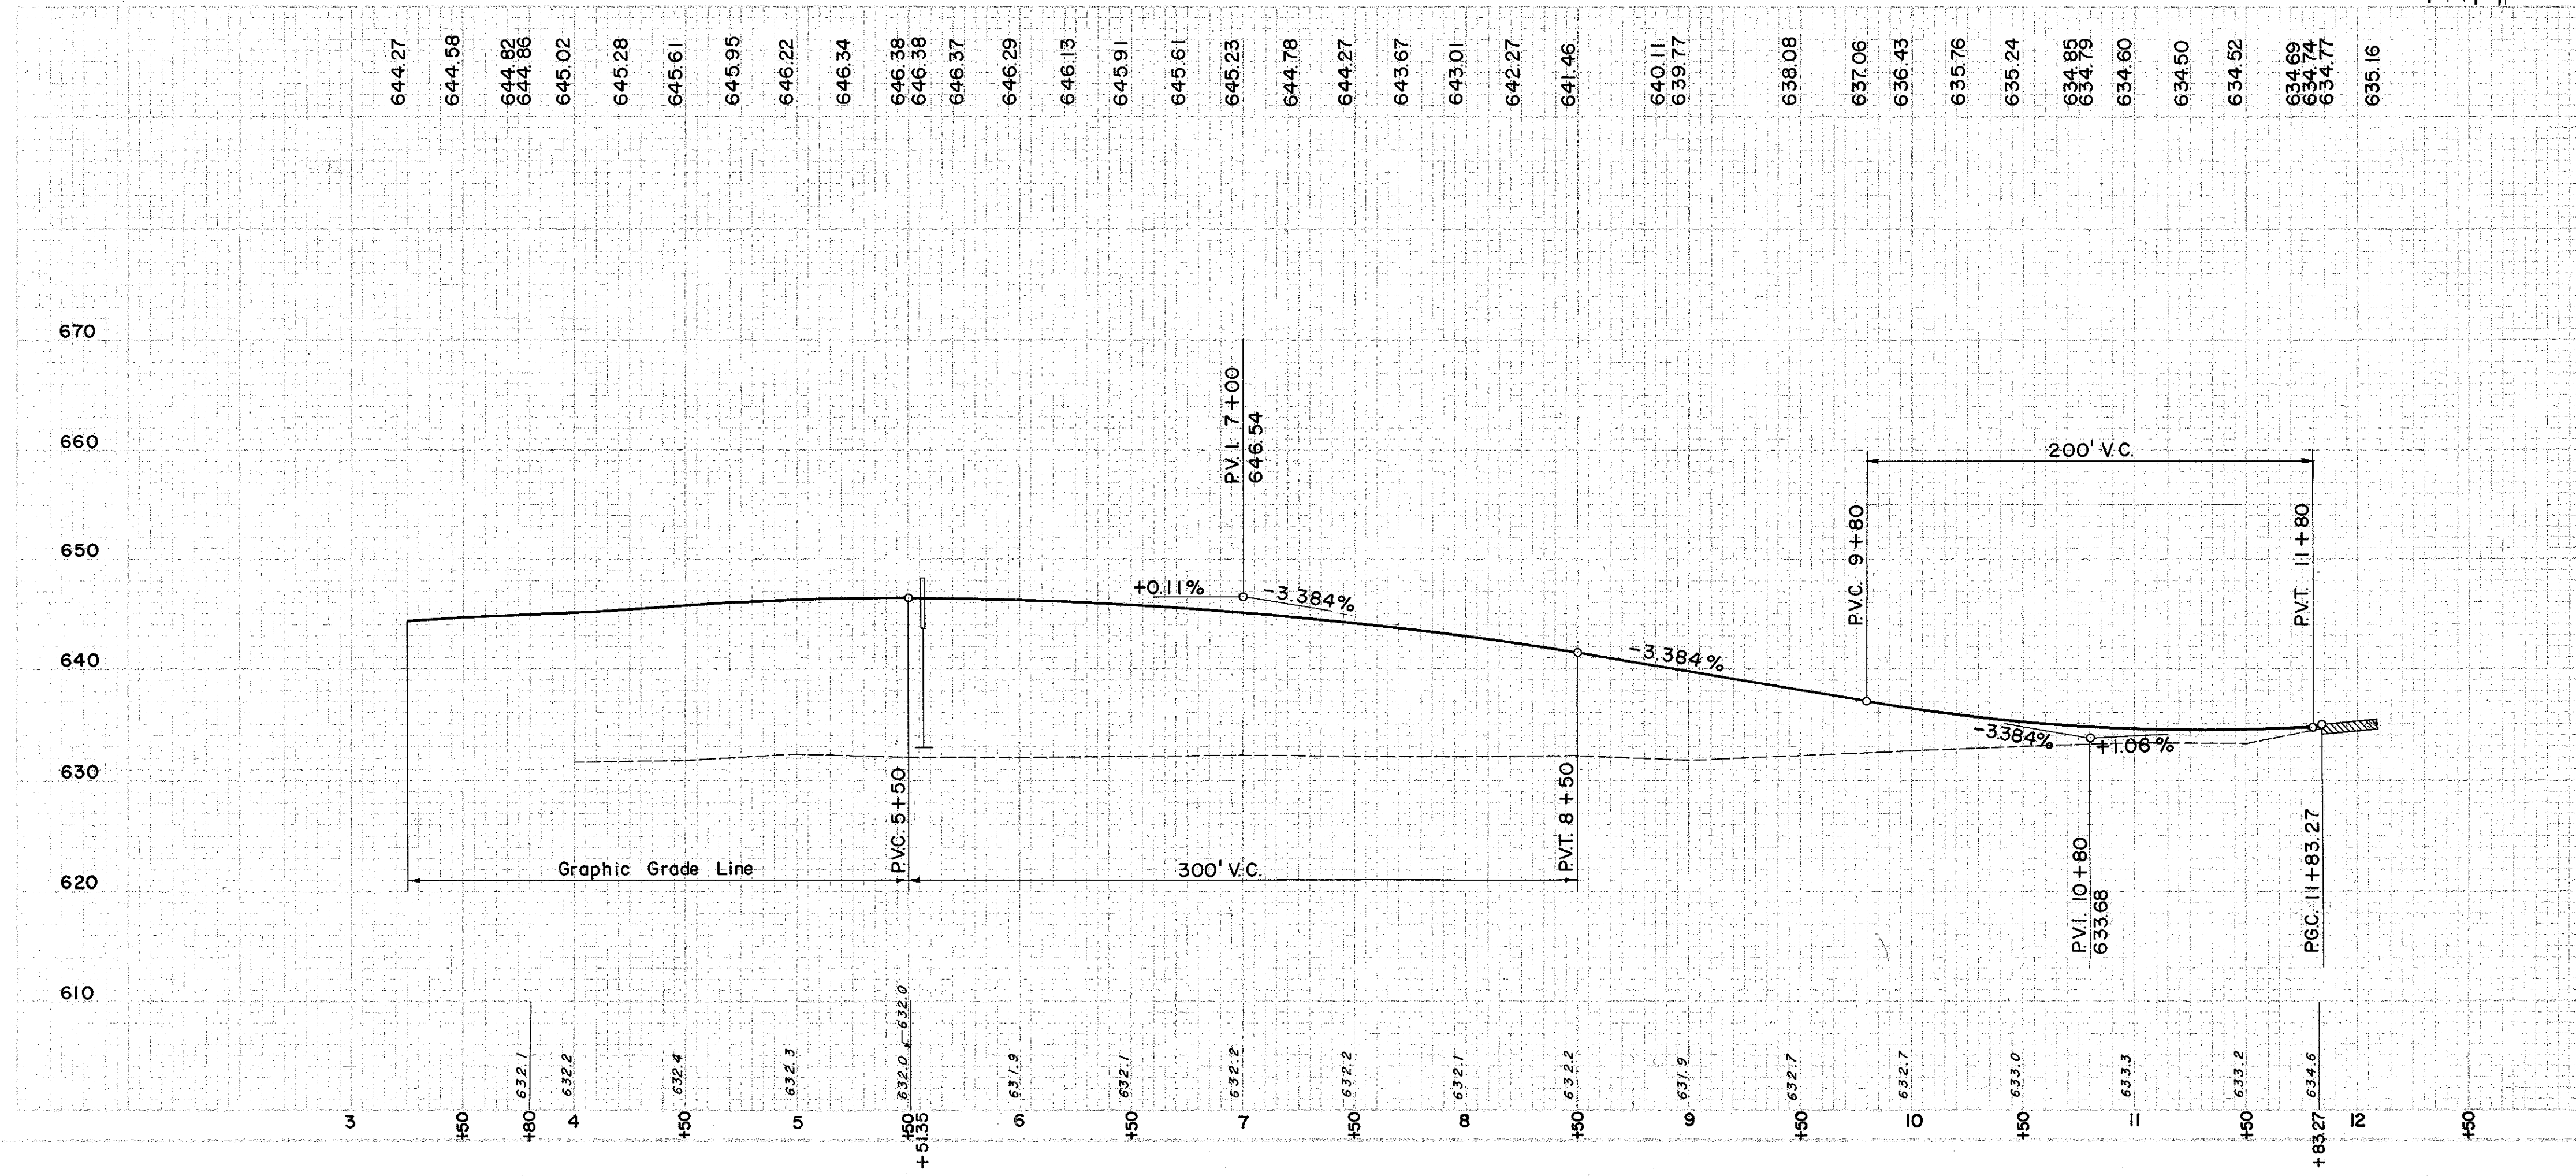

(D) DRAINAGE

REF. NO.	STATION	DESCRIPTION	EA.	EA.	EA.	EA.	EA.	EA.	EA.

(P) PAVEMENT

REF. NO.	STATION	DESCRIPTION	C.Y.	C.Y.	C.Y.	C.Y.	C.Y.
81 C.Y.
 14,259 C.Y.
 17,111 C.Y.