


LAKE COUNTY  
LAK-2-7.39

SEEDING	END WIDTH	SR. YDS.
	62	
	333	
	58	
	319	
	57	

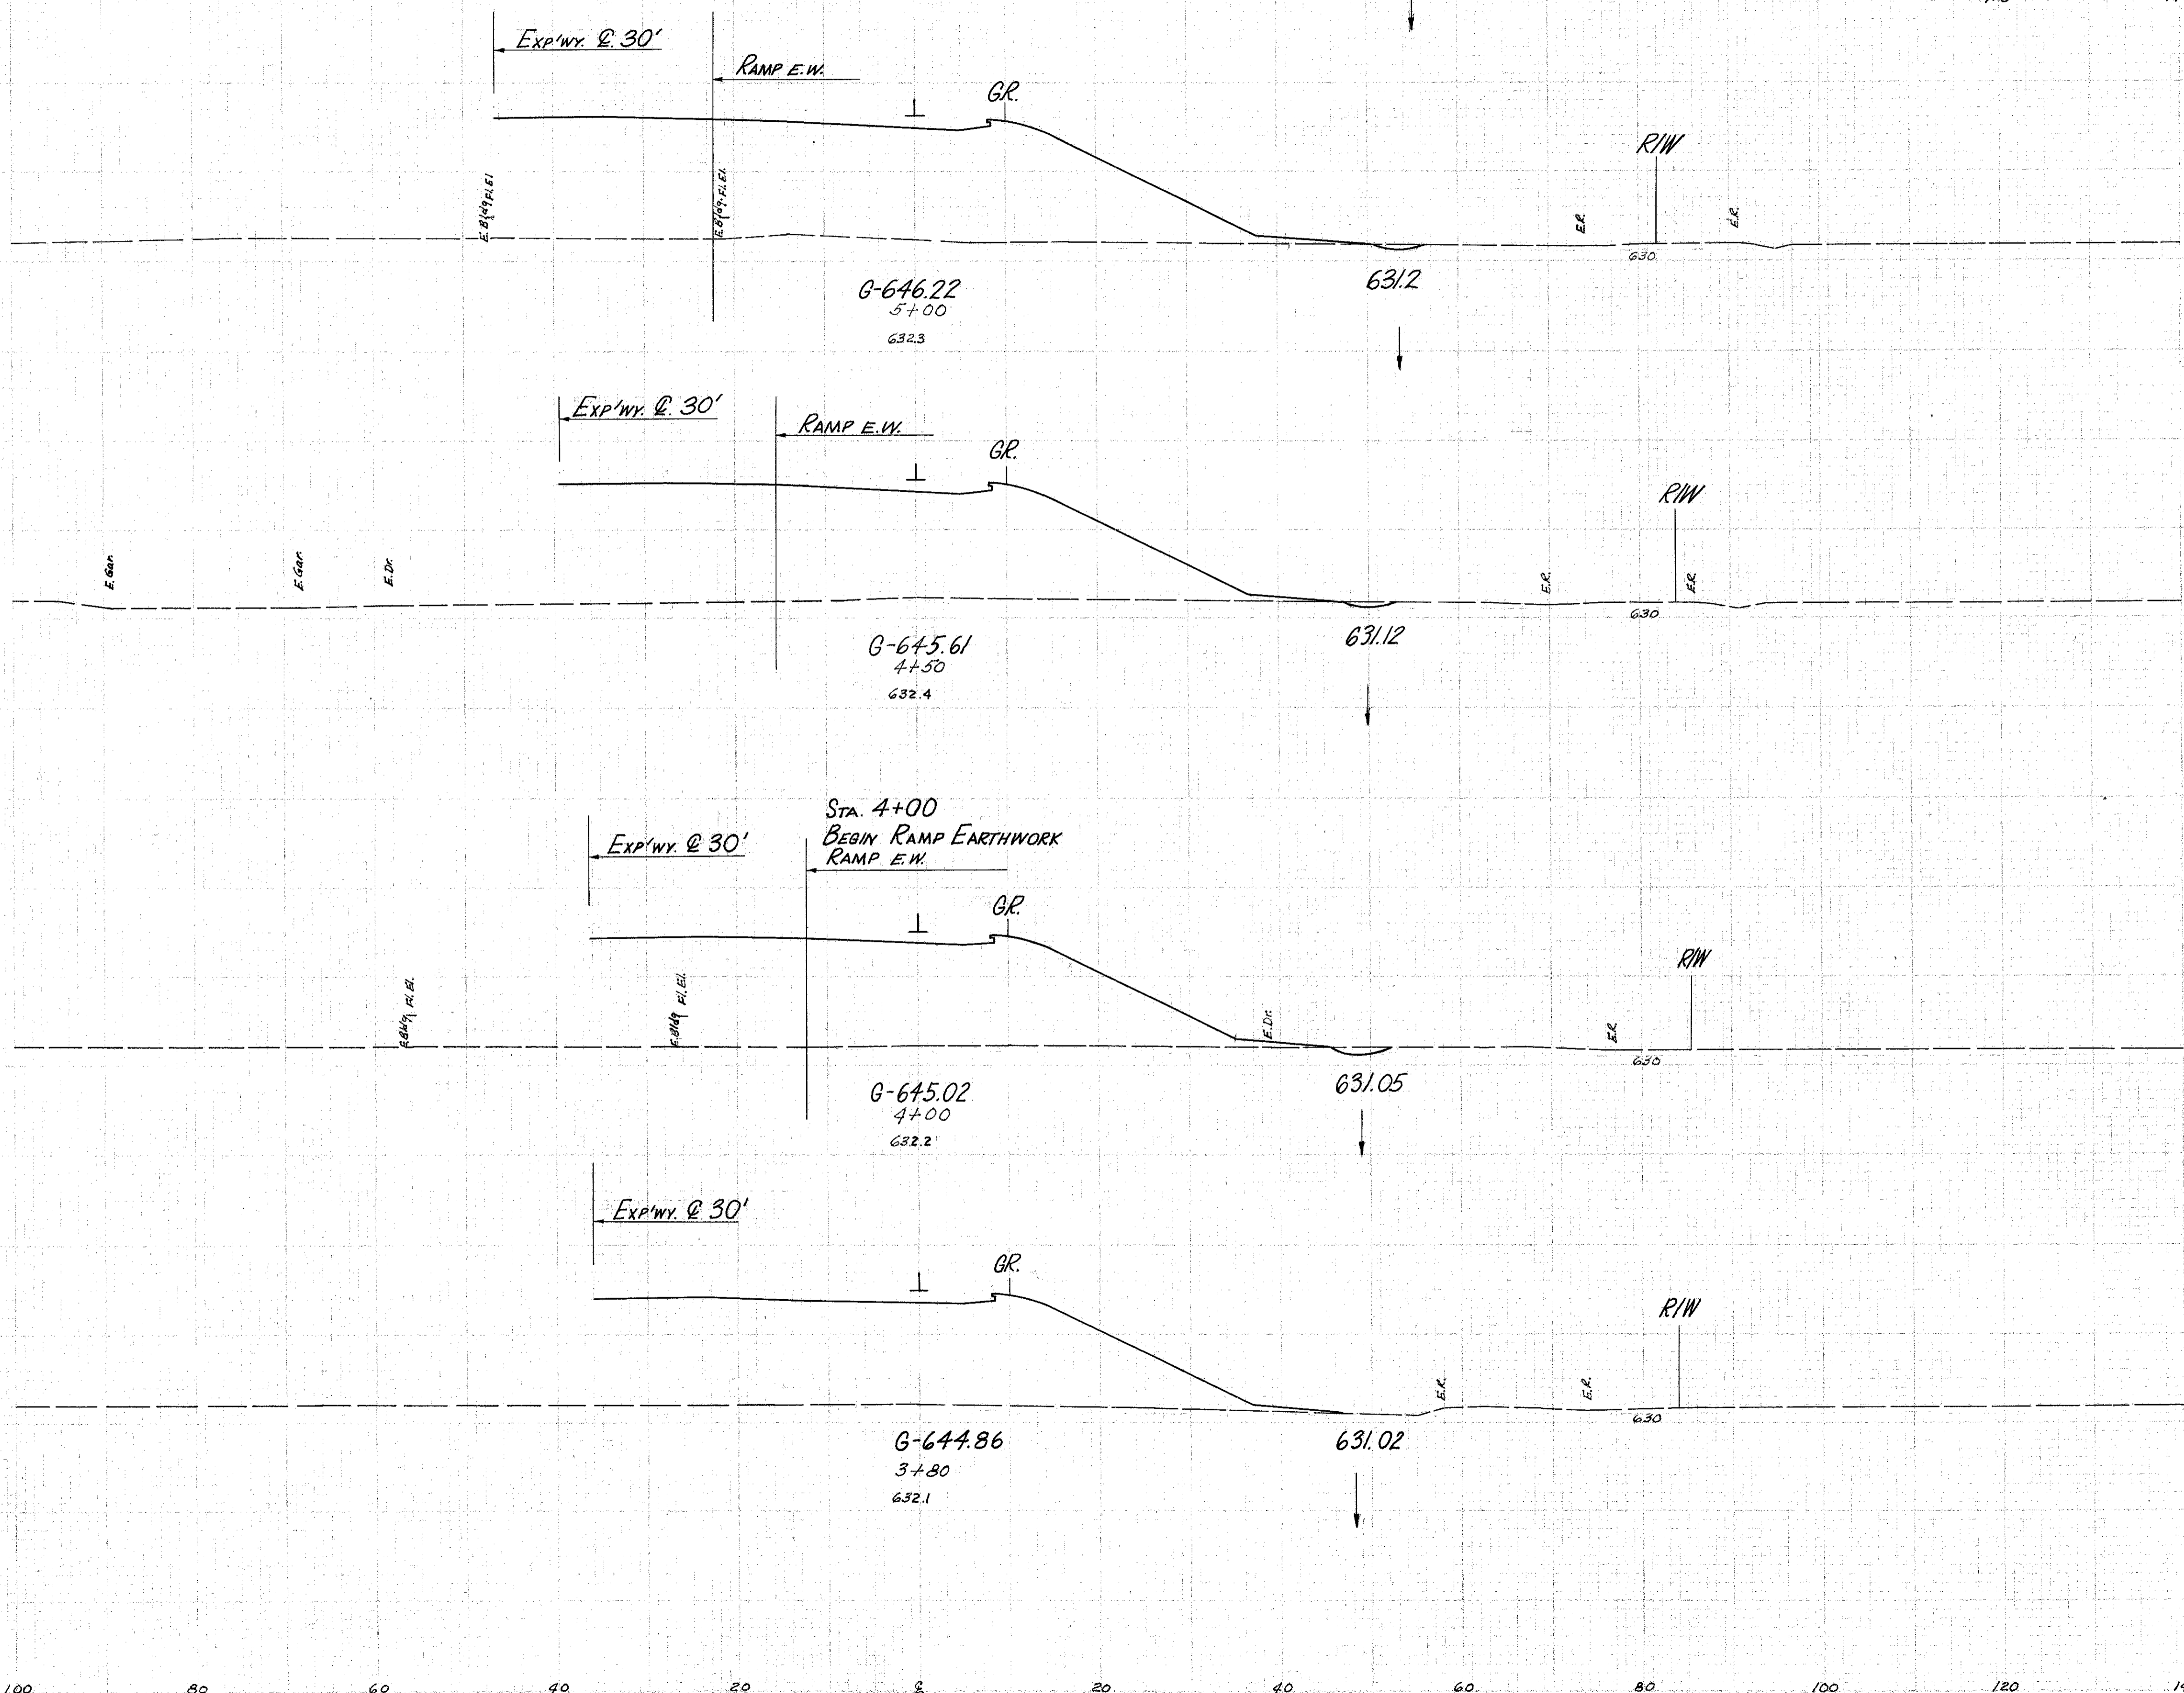

END AREA	CU. YDS.	
	CUT	FILL
2	626	
2	494	4
4	424	6
		1037
		850

Plotted by [unclear]

Plotted by [unclear]