


LAKE COUNTY
LAK-2 - 7.39

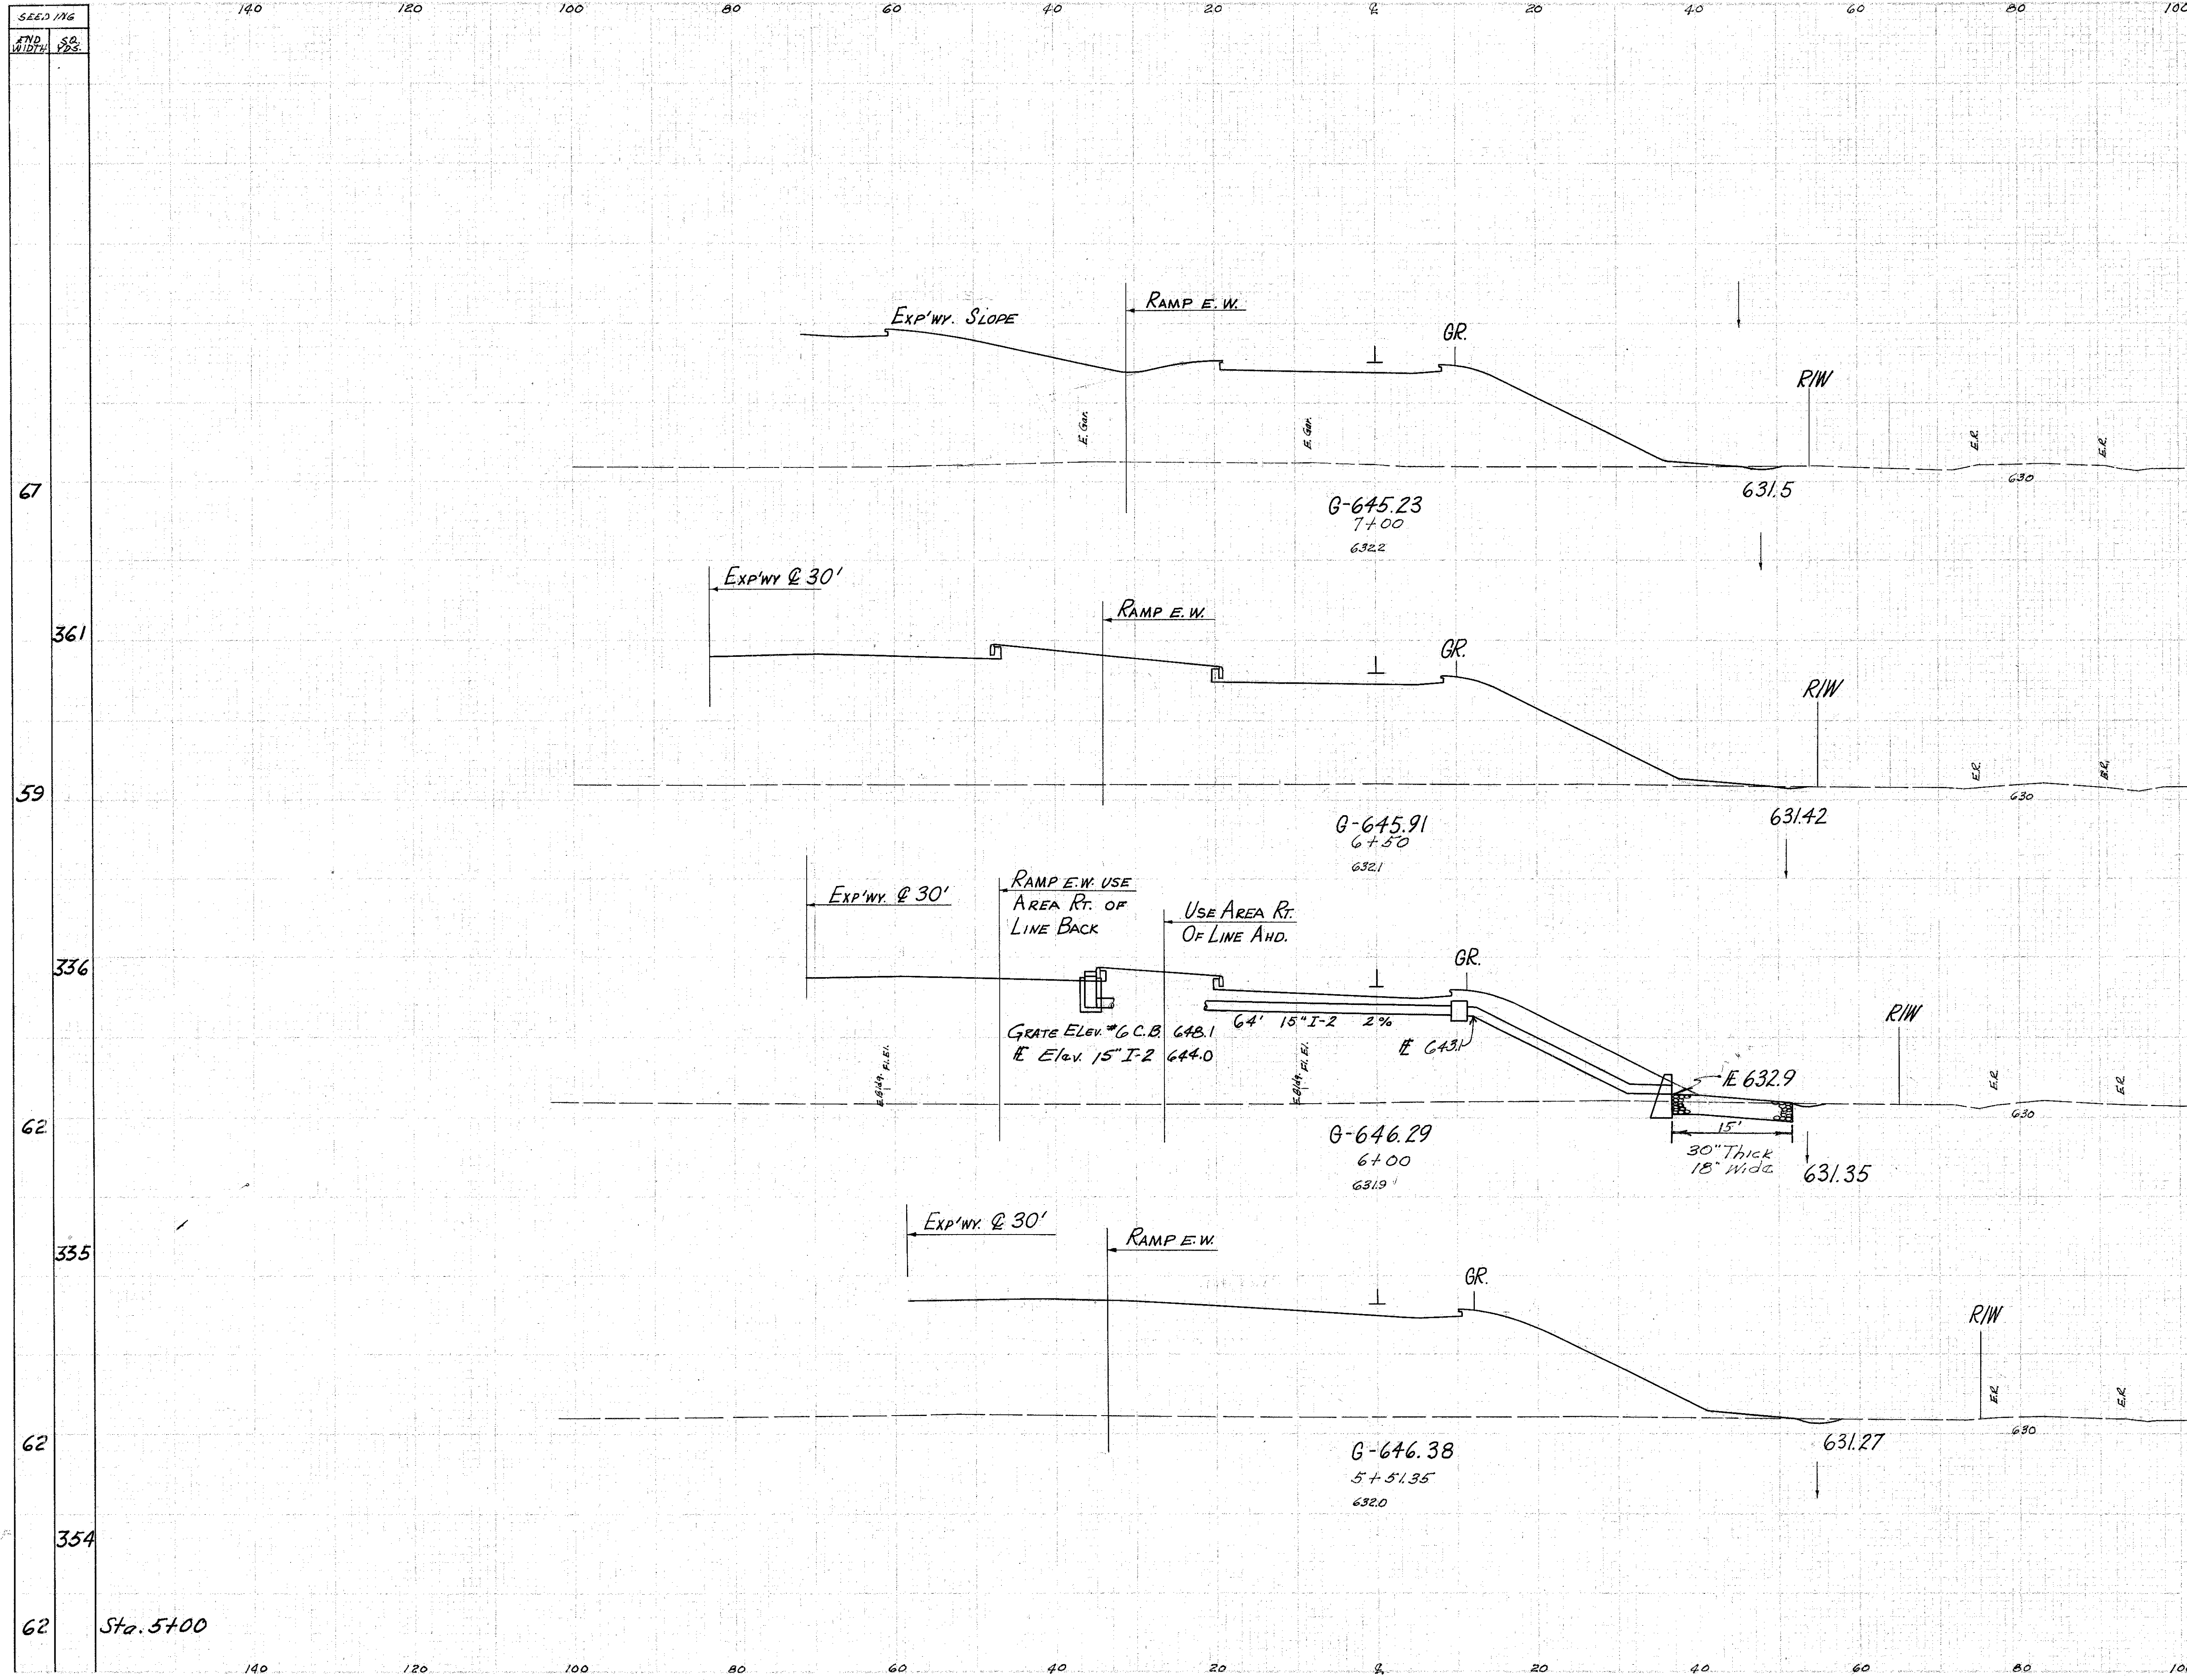

END AREA		CU. YDS.	
CUT	FILL	CUT	FILL
1	674		
		2	1375
1	811		
		2	1451
1	1080 BK. 755 Ah		
		3	1741
2	852		
		4	1405
2	626		

Handwritten notes: 12-25-96, 12-28-96

Plotted from map