

SEEDING
END WIDTH
FS

140 120 100 80 60 40 20 0 20 40 60 80 100


2	CHD	F-329(16)
---	-----	-----------

158
268

LAKE COUNTY
LAK-2- 7.39

120 140

END AREA		CU. YDS.	
CUT	FILL	CUT	FILL

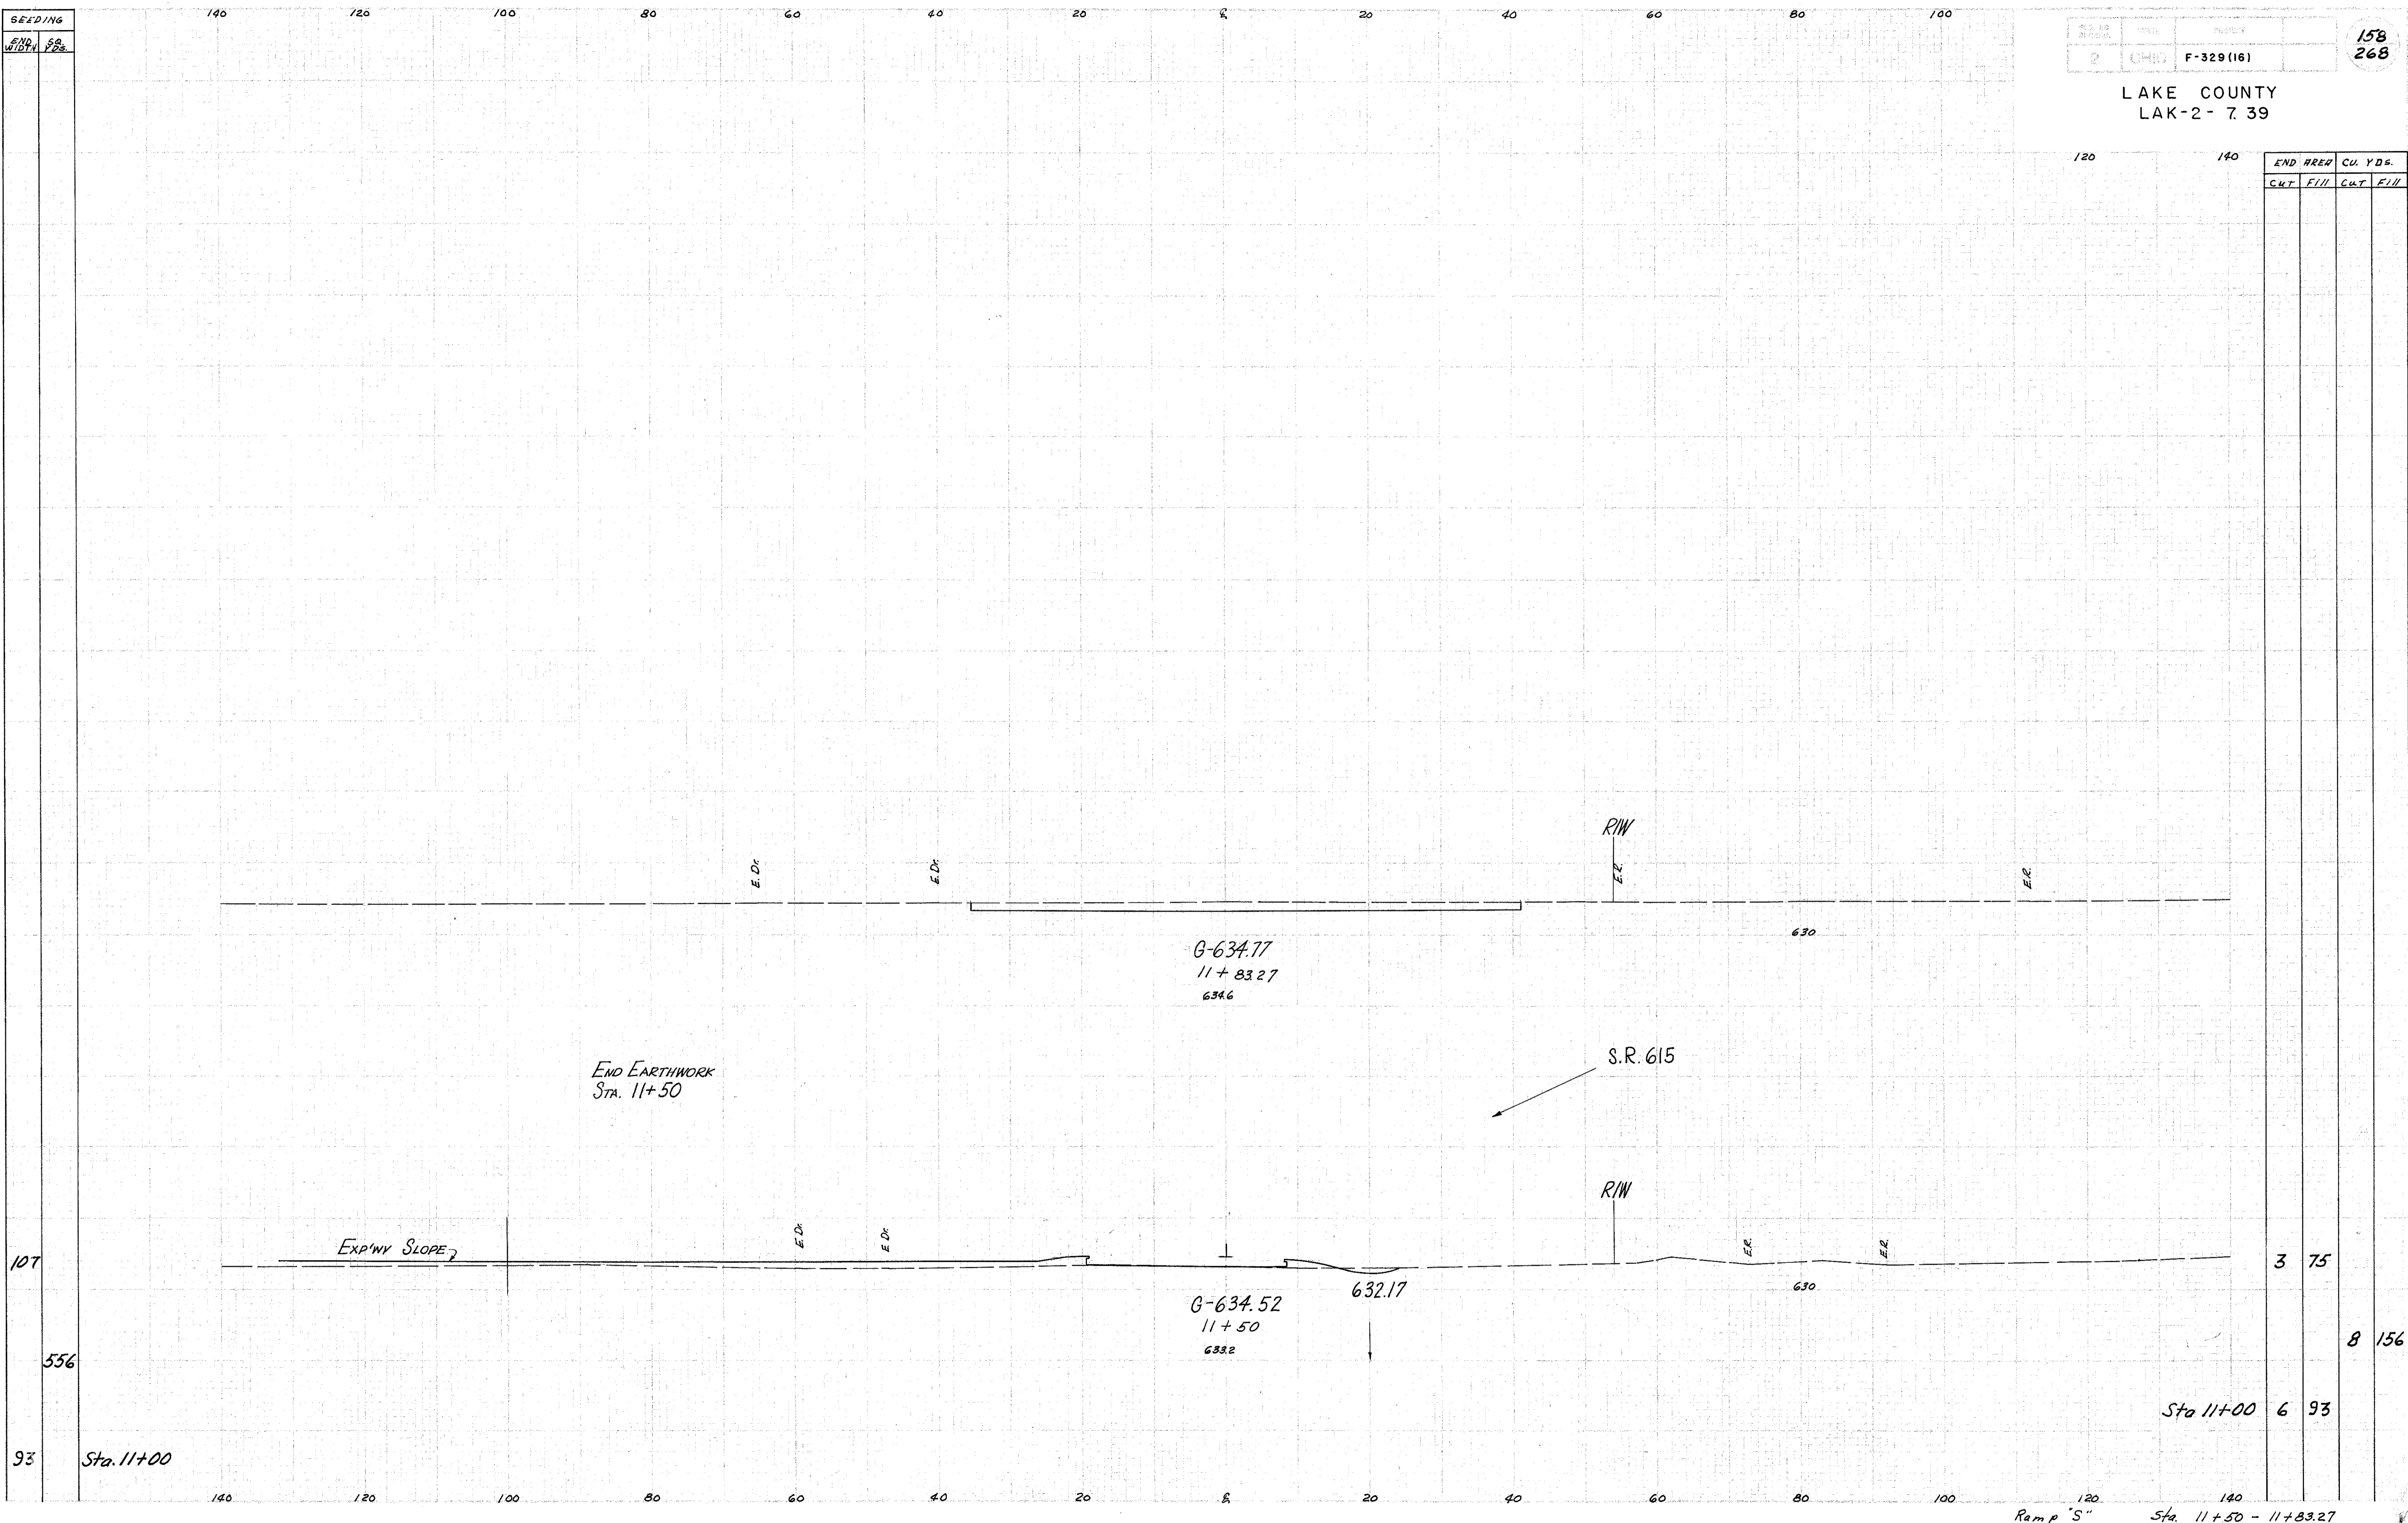

107
556
93

3	75	8	156
6	93		

Ramp "S" Sta. 11+50 - 11+83.27