


SEEDING 140 120 100 80 60 40 20 0 20 40 60 80 100

2	OHIO	F-329 (16)
---	------	------------

160
268

LAKE COUNTY
LAK-2- 7. 39

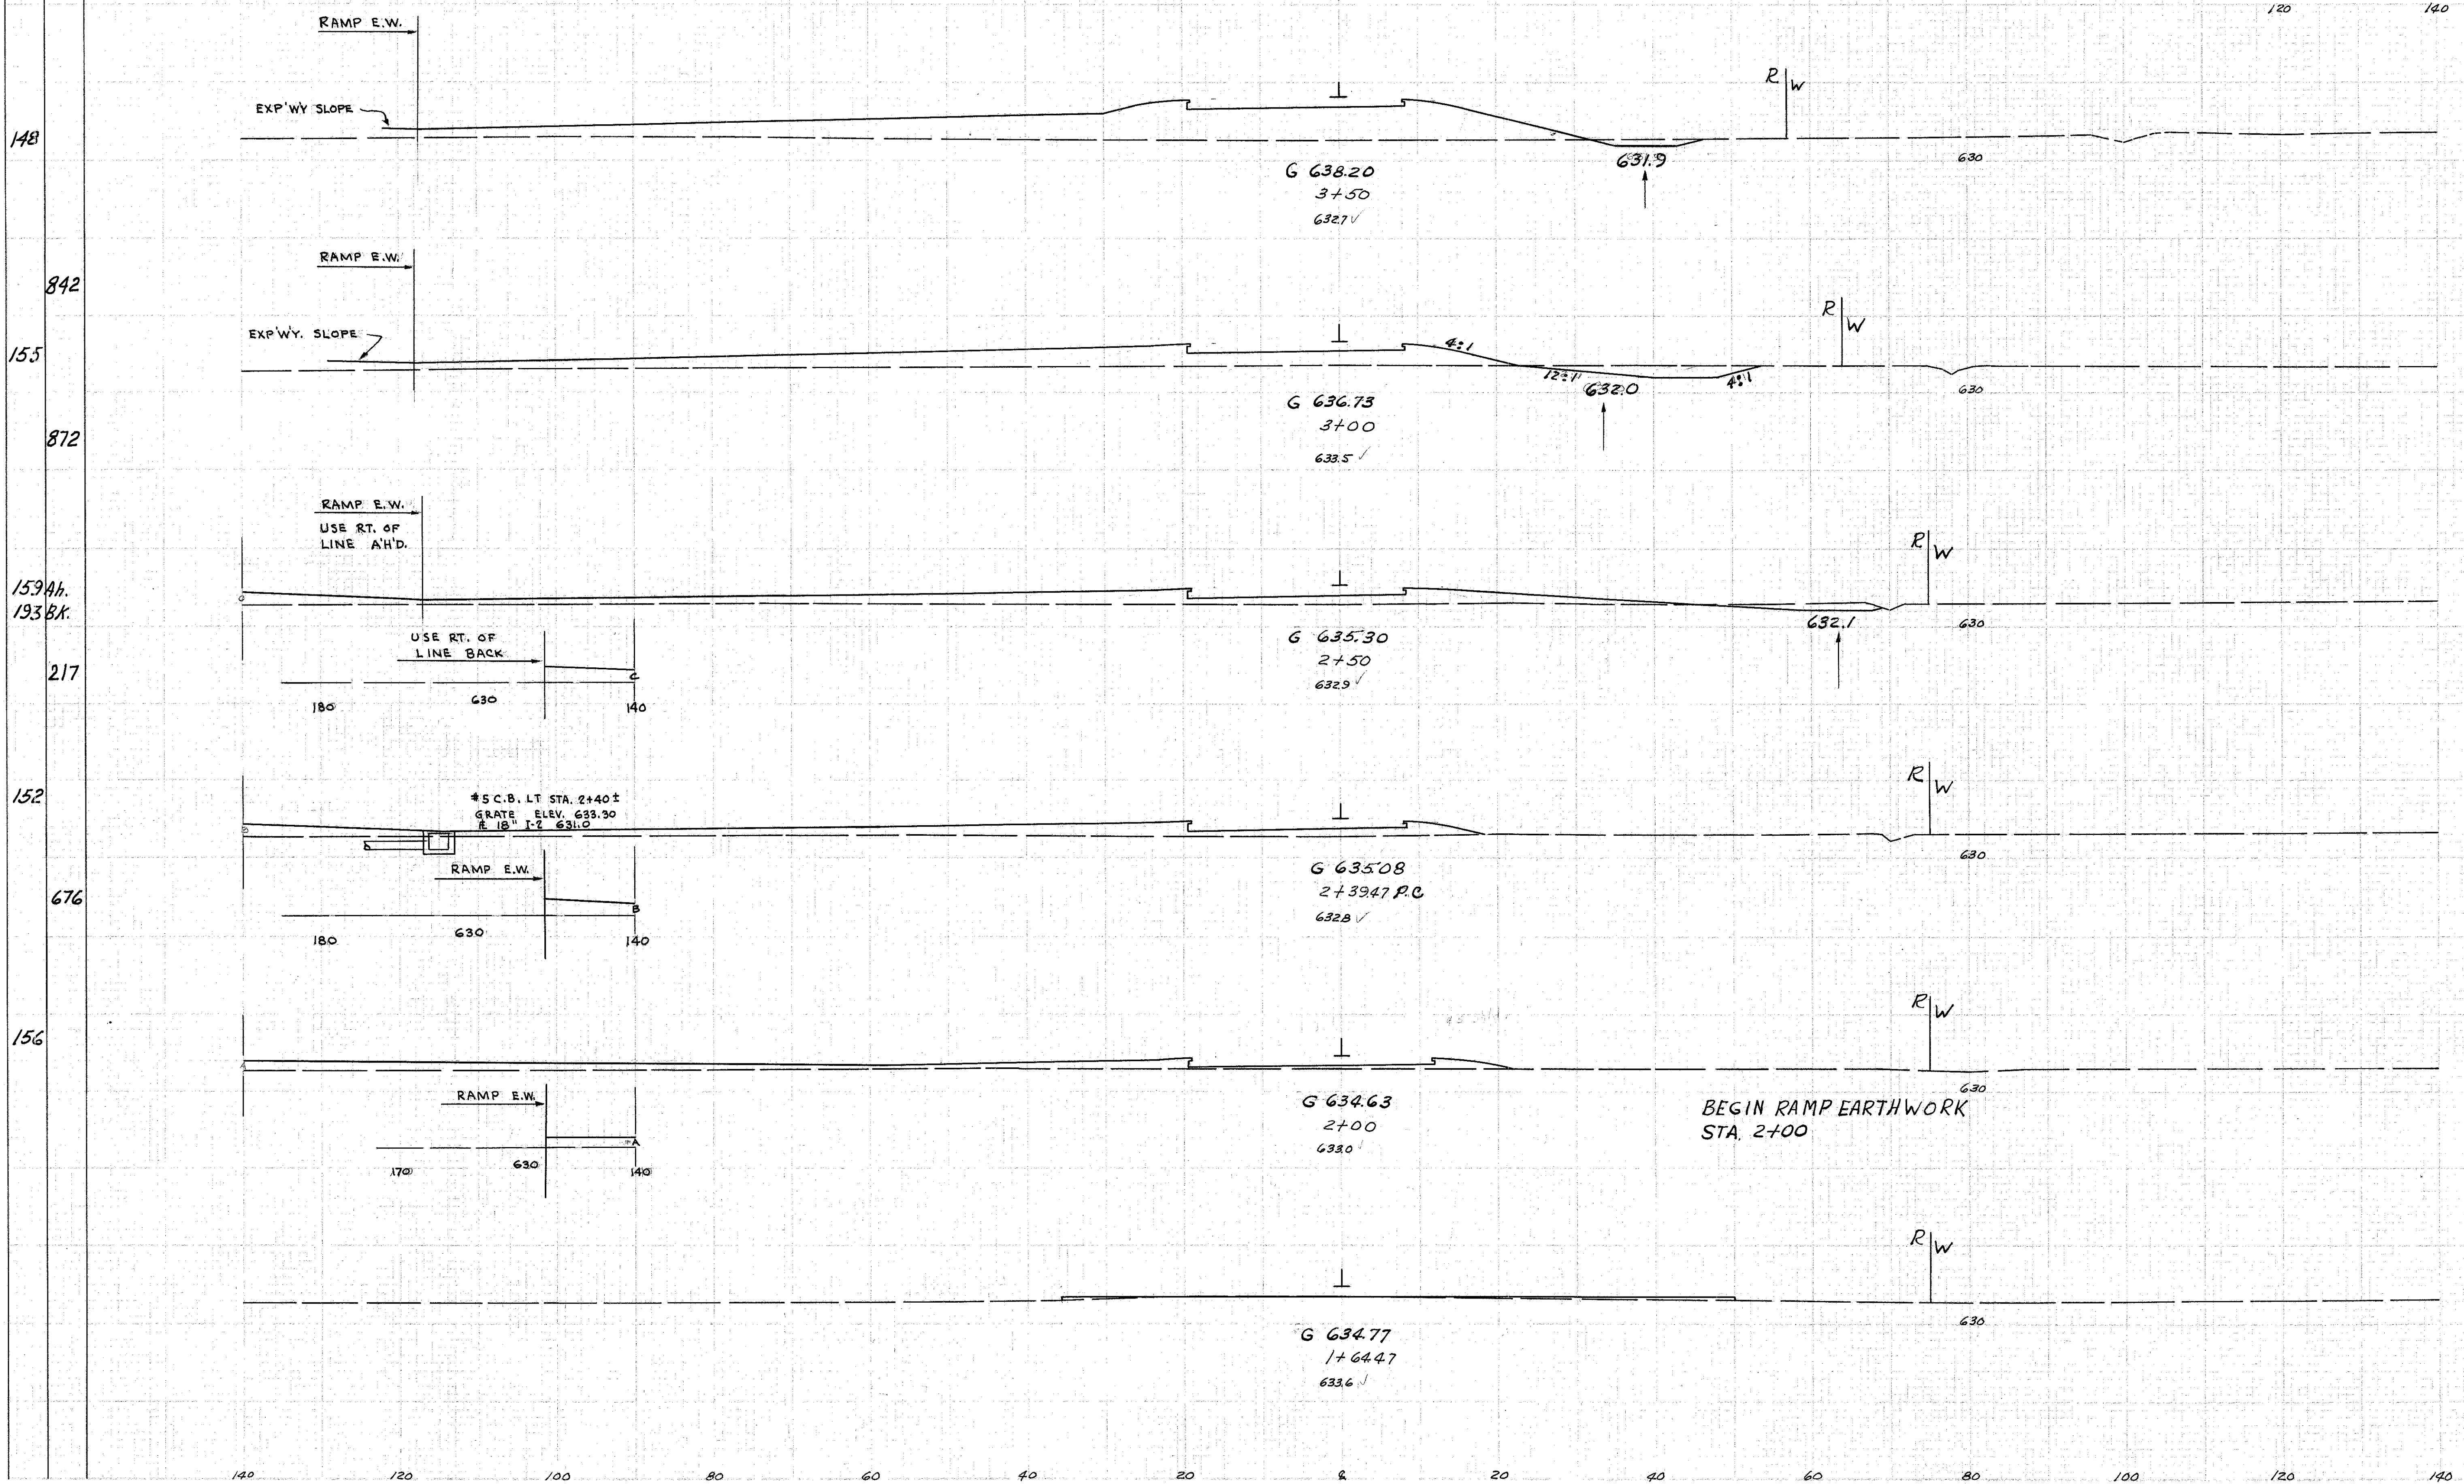

END AREA	CU. YDS.	
	Cut	Fill
9	421	38 624
32	253	43 404
14	183.46 225.8K	82
191		249
150		

148
842
155
872
159.46
193.8K
217
152
676
156

10/10/10