


SEEDING  
 END WIDTH YDS.  
 83  
 467  
 85  
 492  
 92  
 279  
 97  
 247  
 100  
 567  
 104

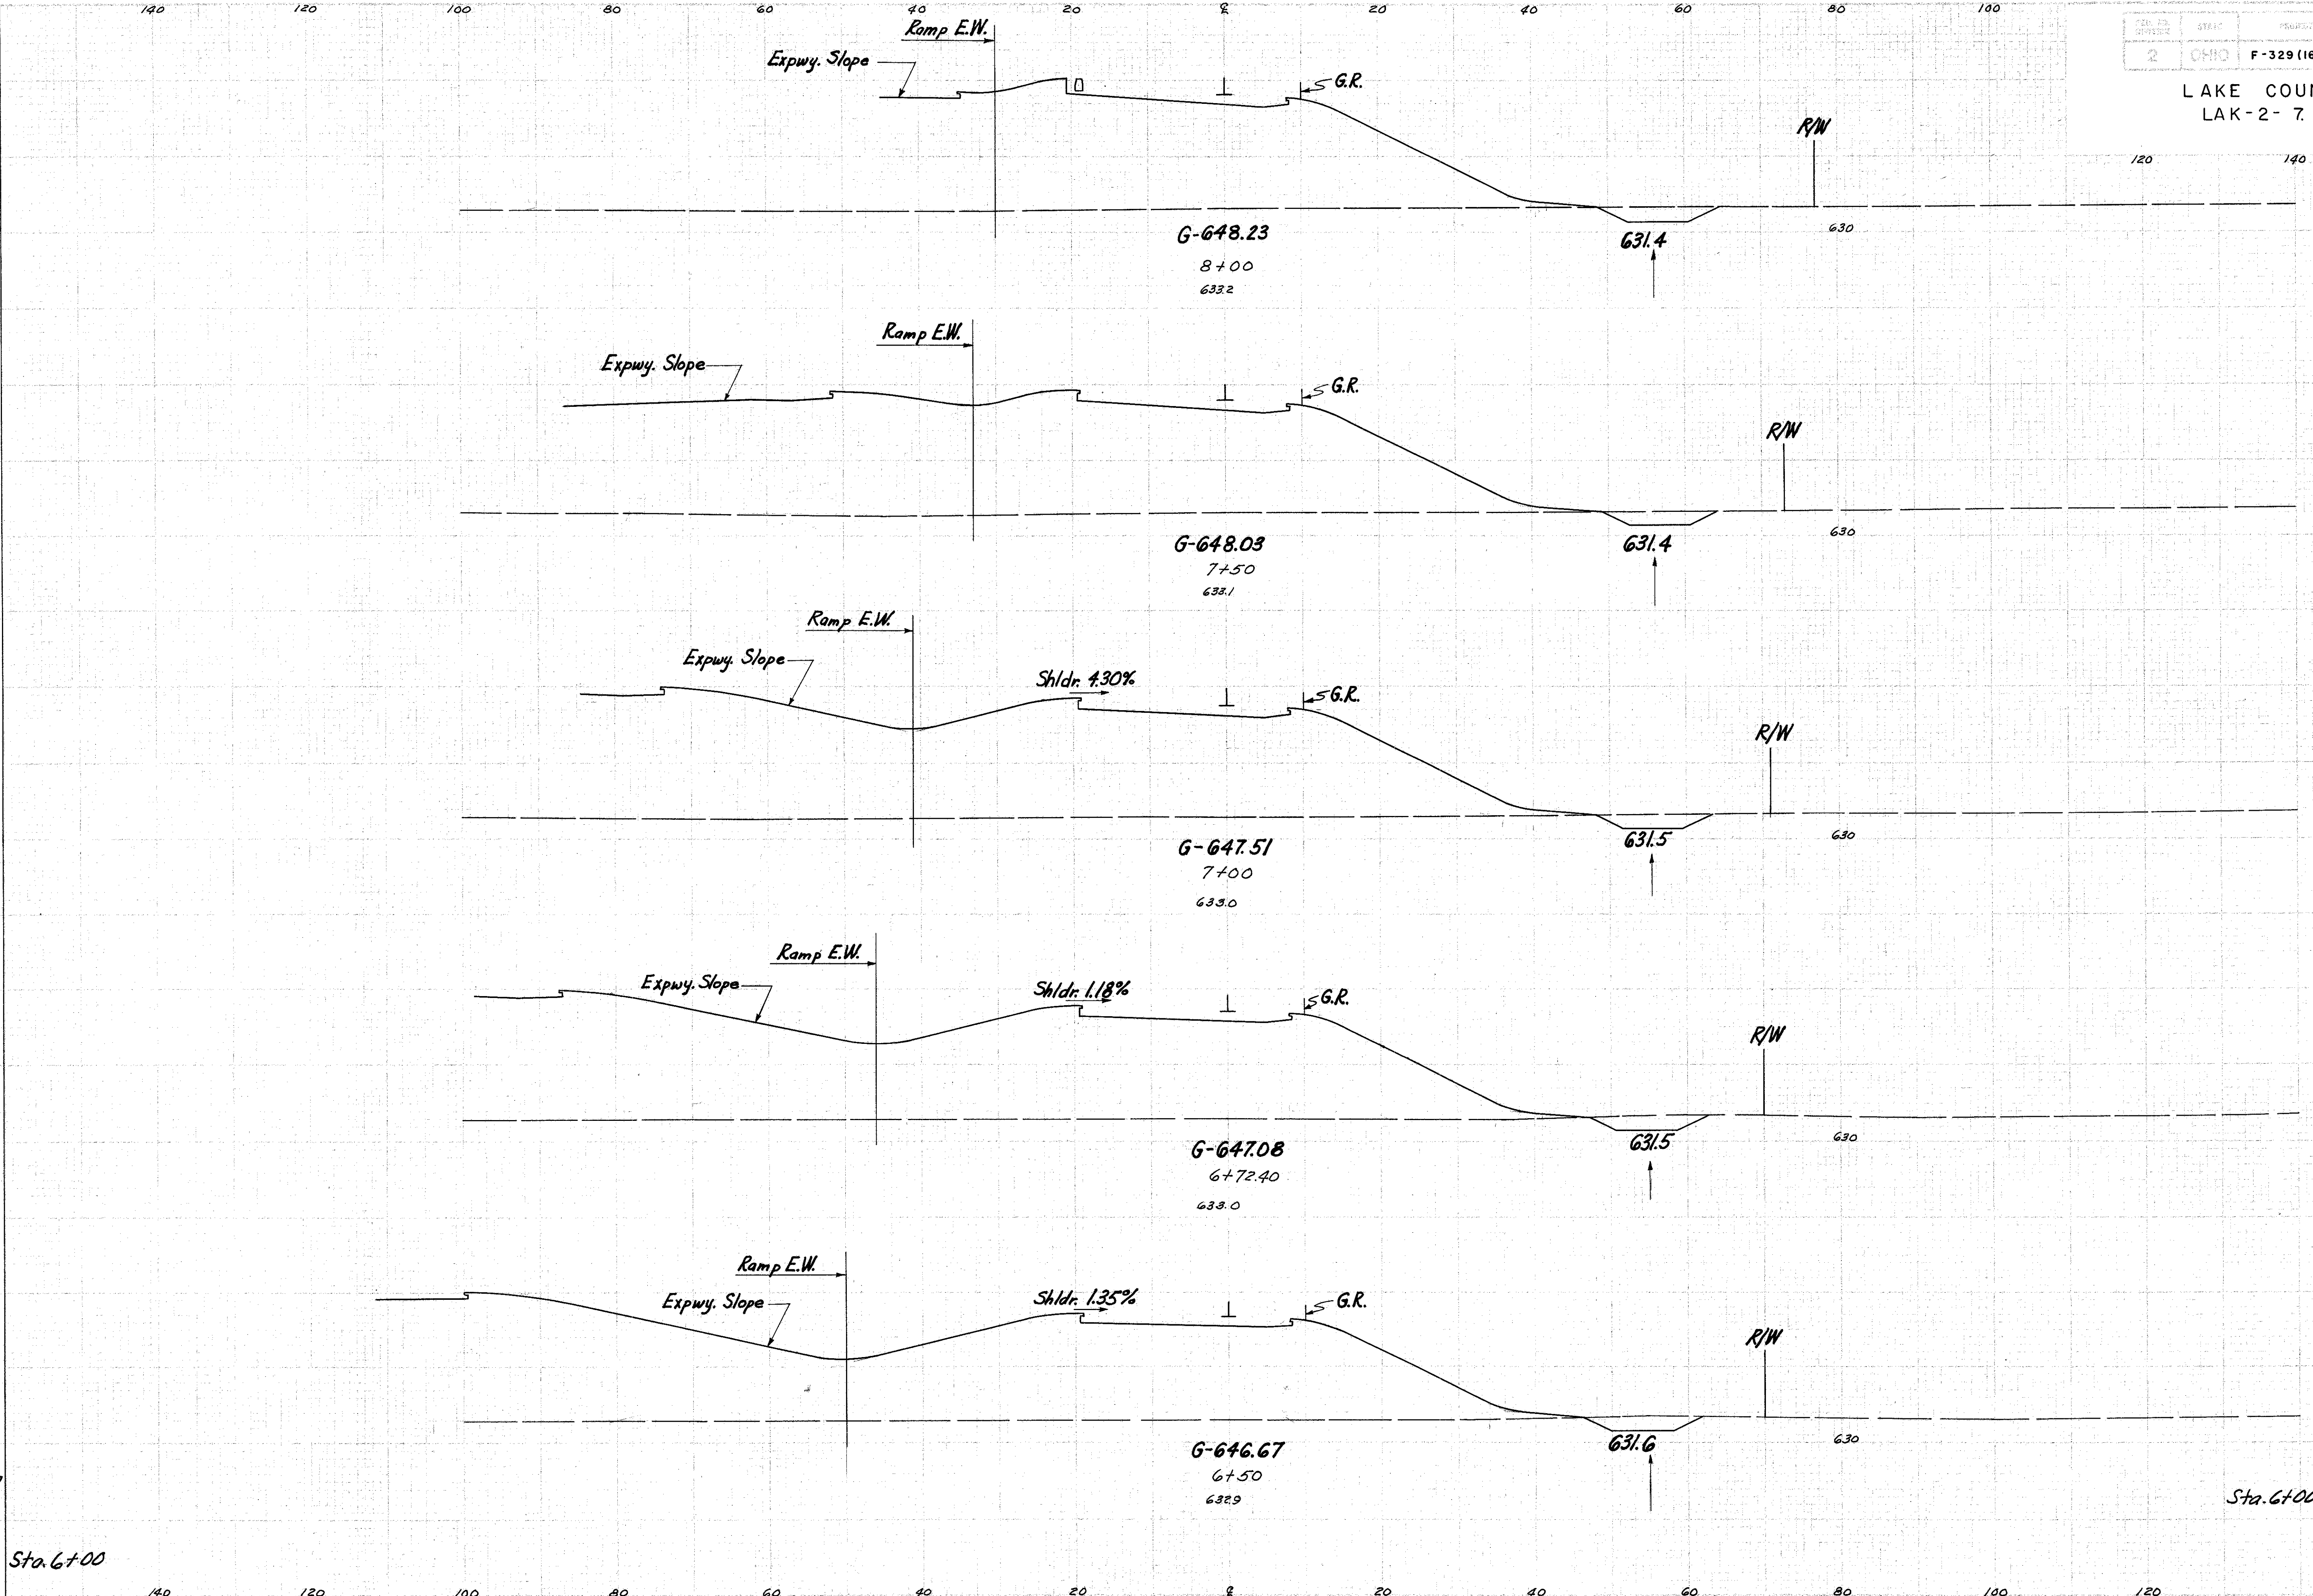

LAKE COUNTY  
 LAK-2-7.39

END AREA	CU. YDS.	
	CUT	FILL
23	825	
20	846	
21	922	
24	929	
24	922	
24	922	
24	922	
15	831	
36	1623	

Ramp "T" Sta. 6+50 - 8+00