


SEEDING
 END WIDTH
 45
 325
 72
 403
 73
 169
 73
 159
 72
 431
 83

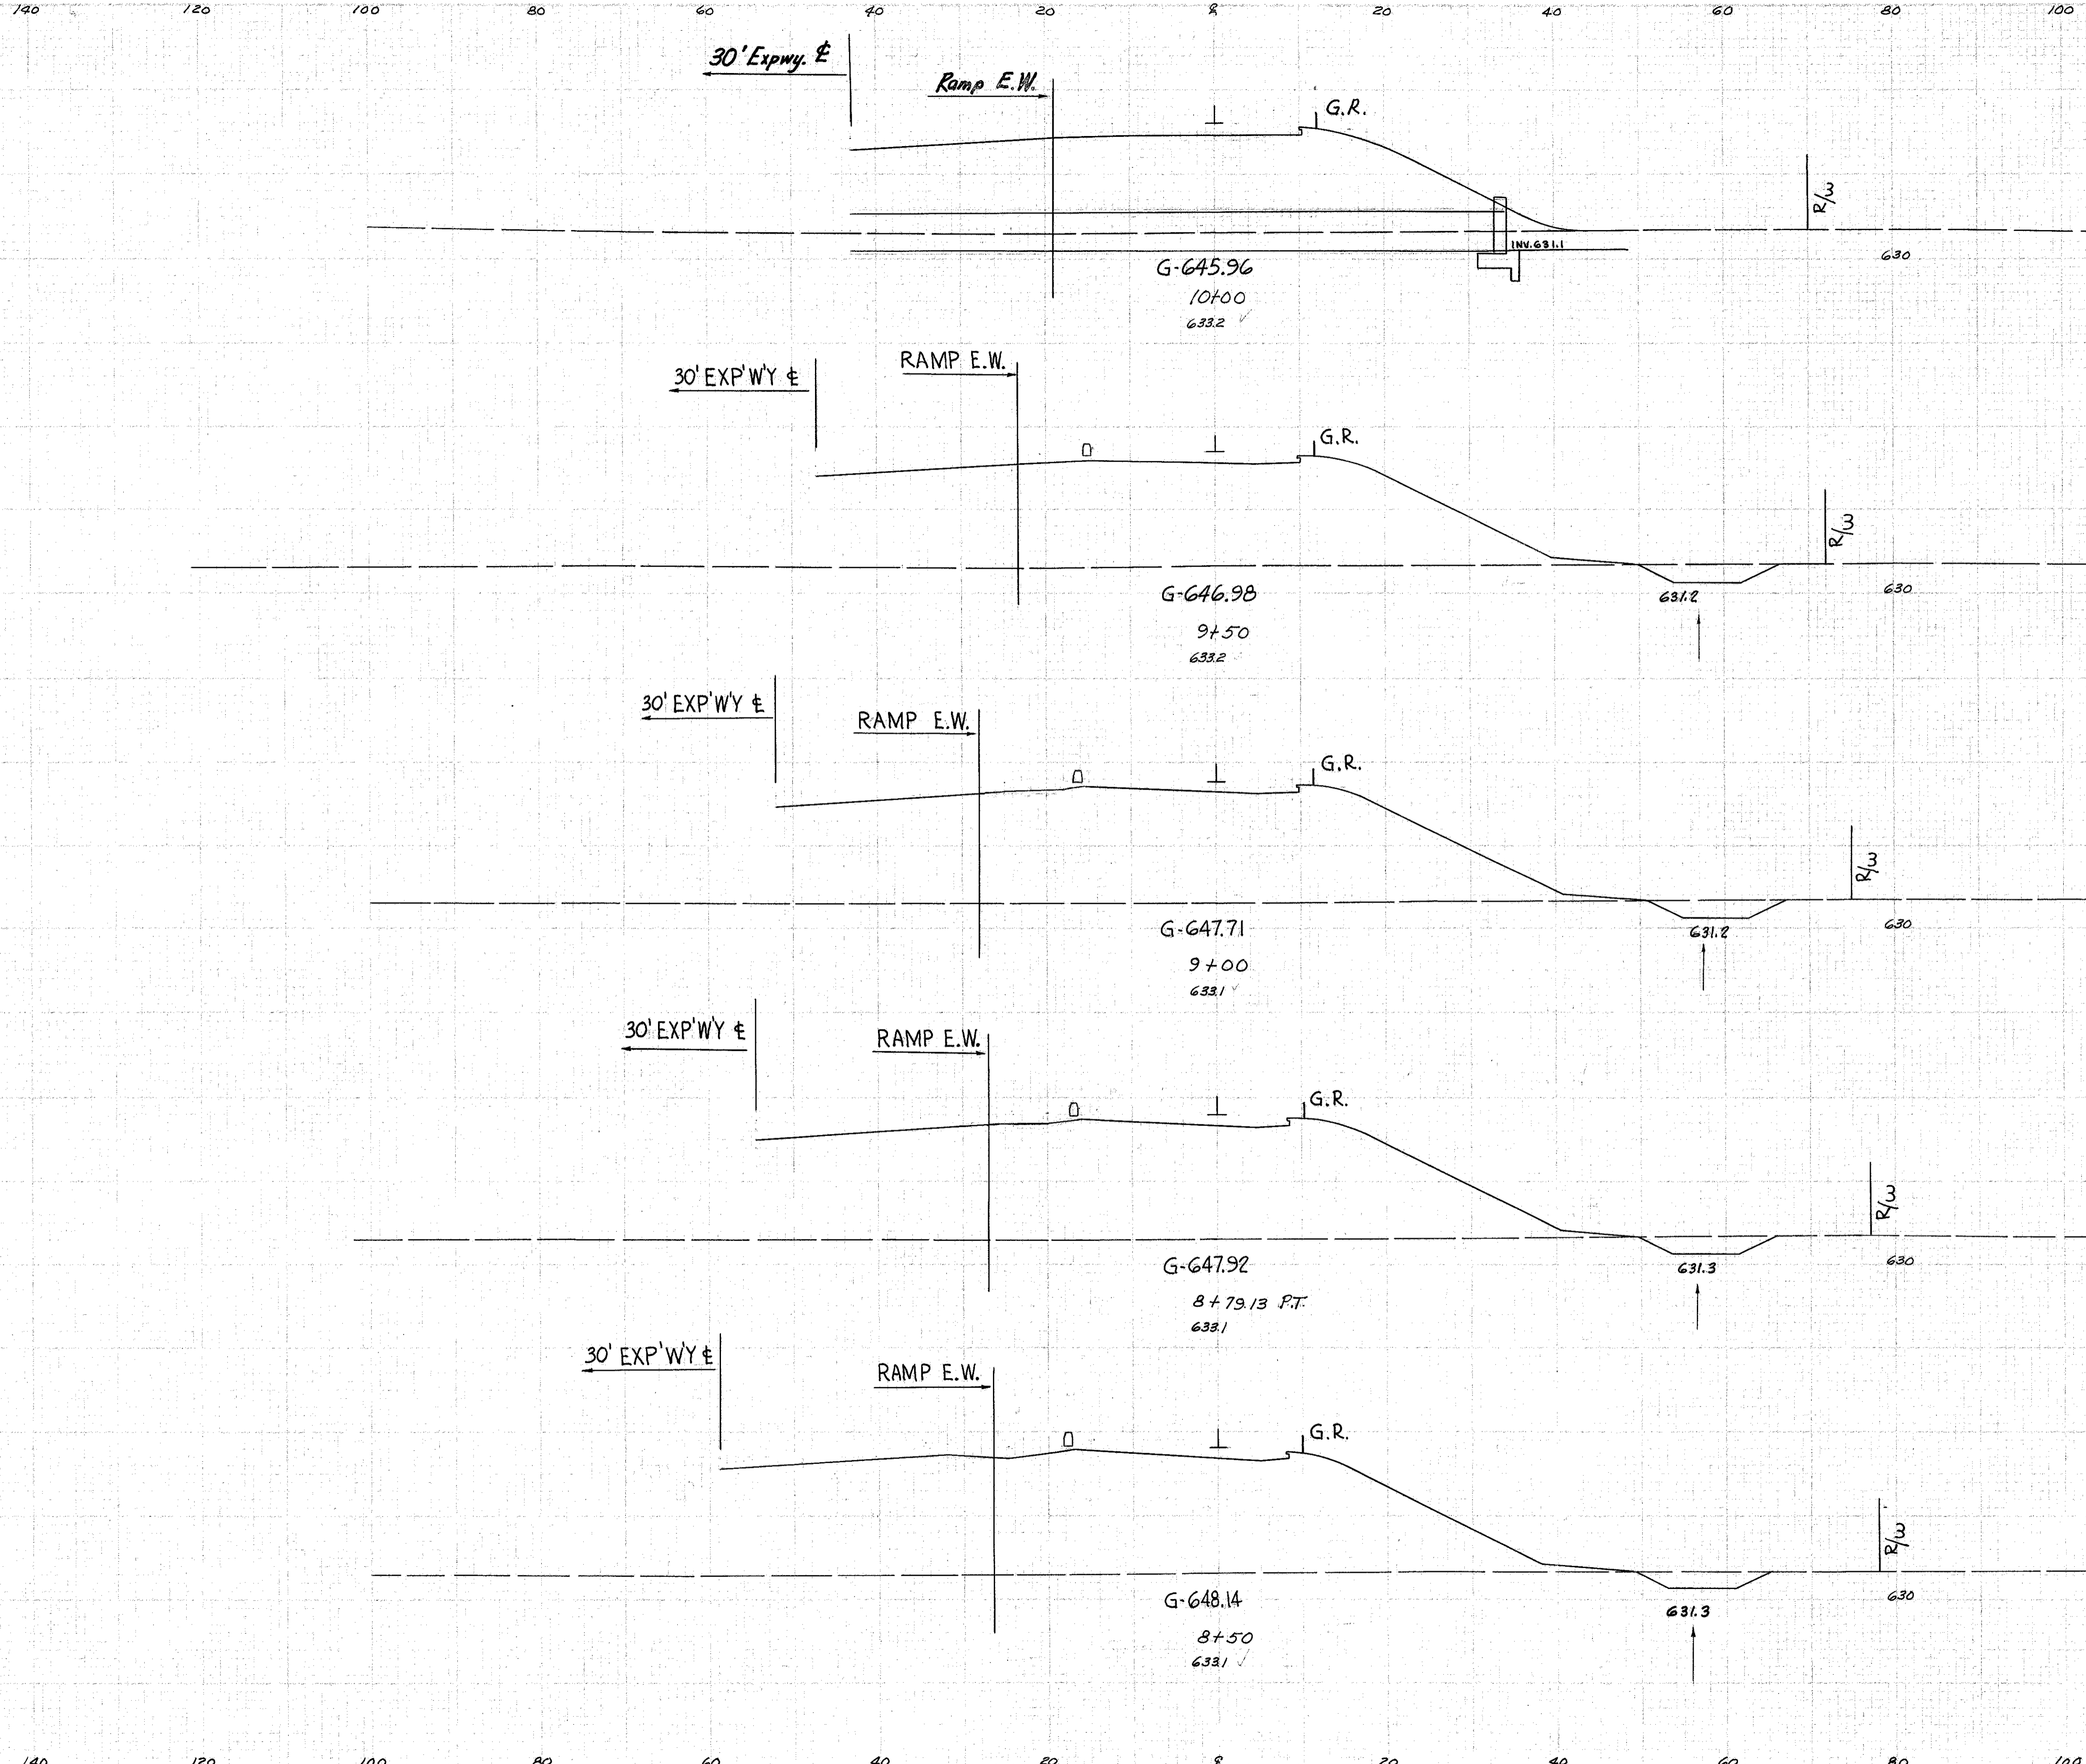

END AREA	CU. YDS.	
	CUT	FILL
546		
29	648	1106
51		1311
26	768	
20		592
25	764	
27		811
25	740	
44		1449
23	825	

Ramp "T" Sta. 8+50-10+00