


SECTION
END WIDTH
SA
YDS.

2 OHIO F-329 (16)

166
268

LAKE COUNTY
LAK-2-7.39

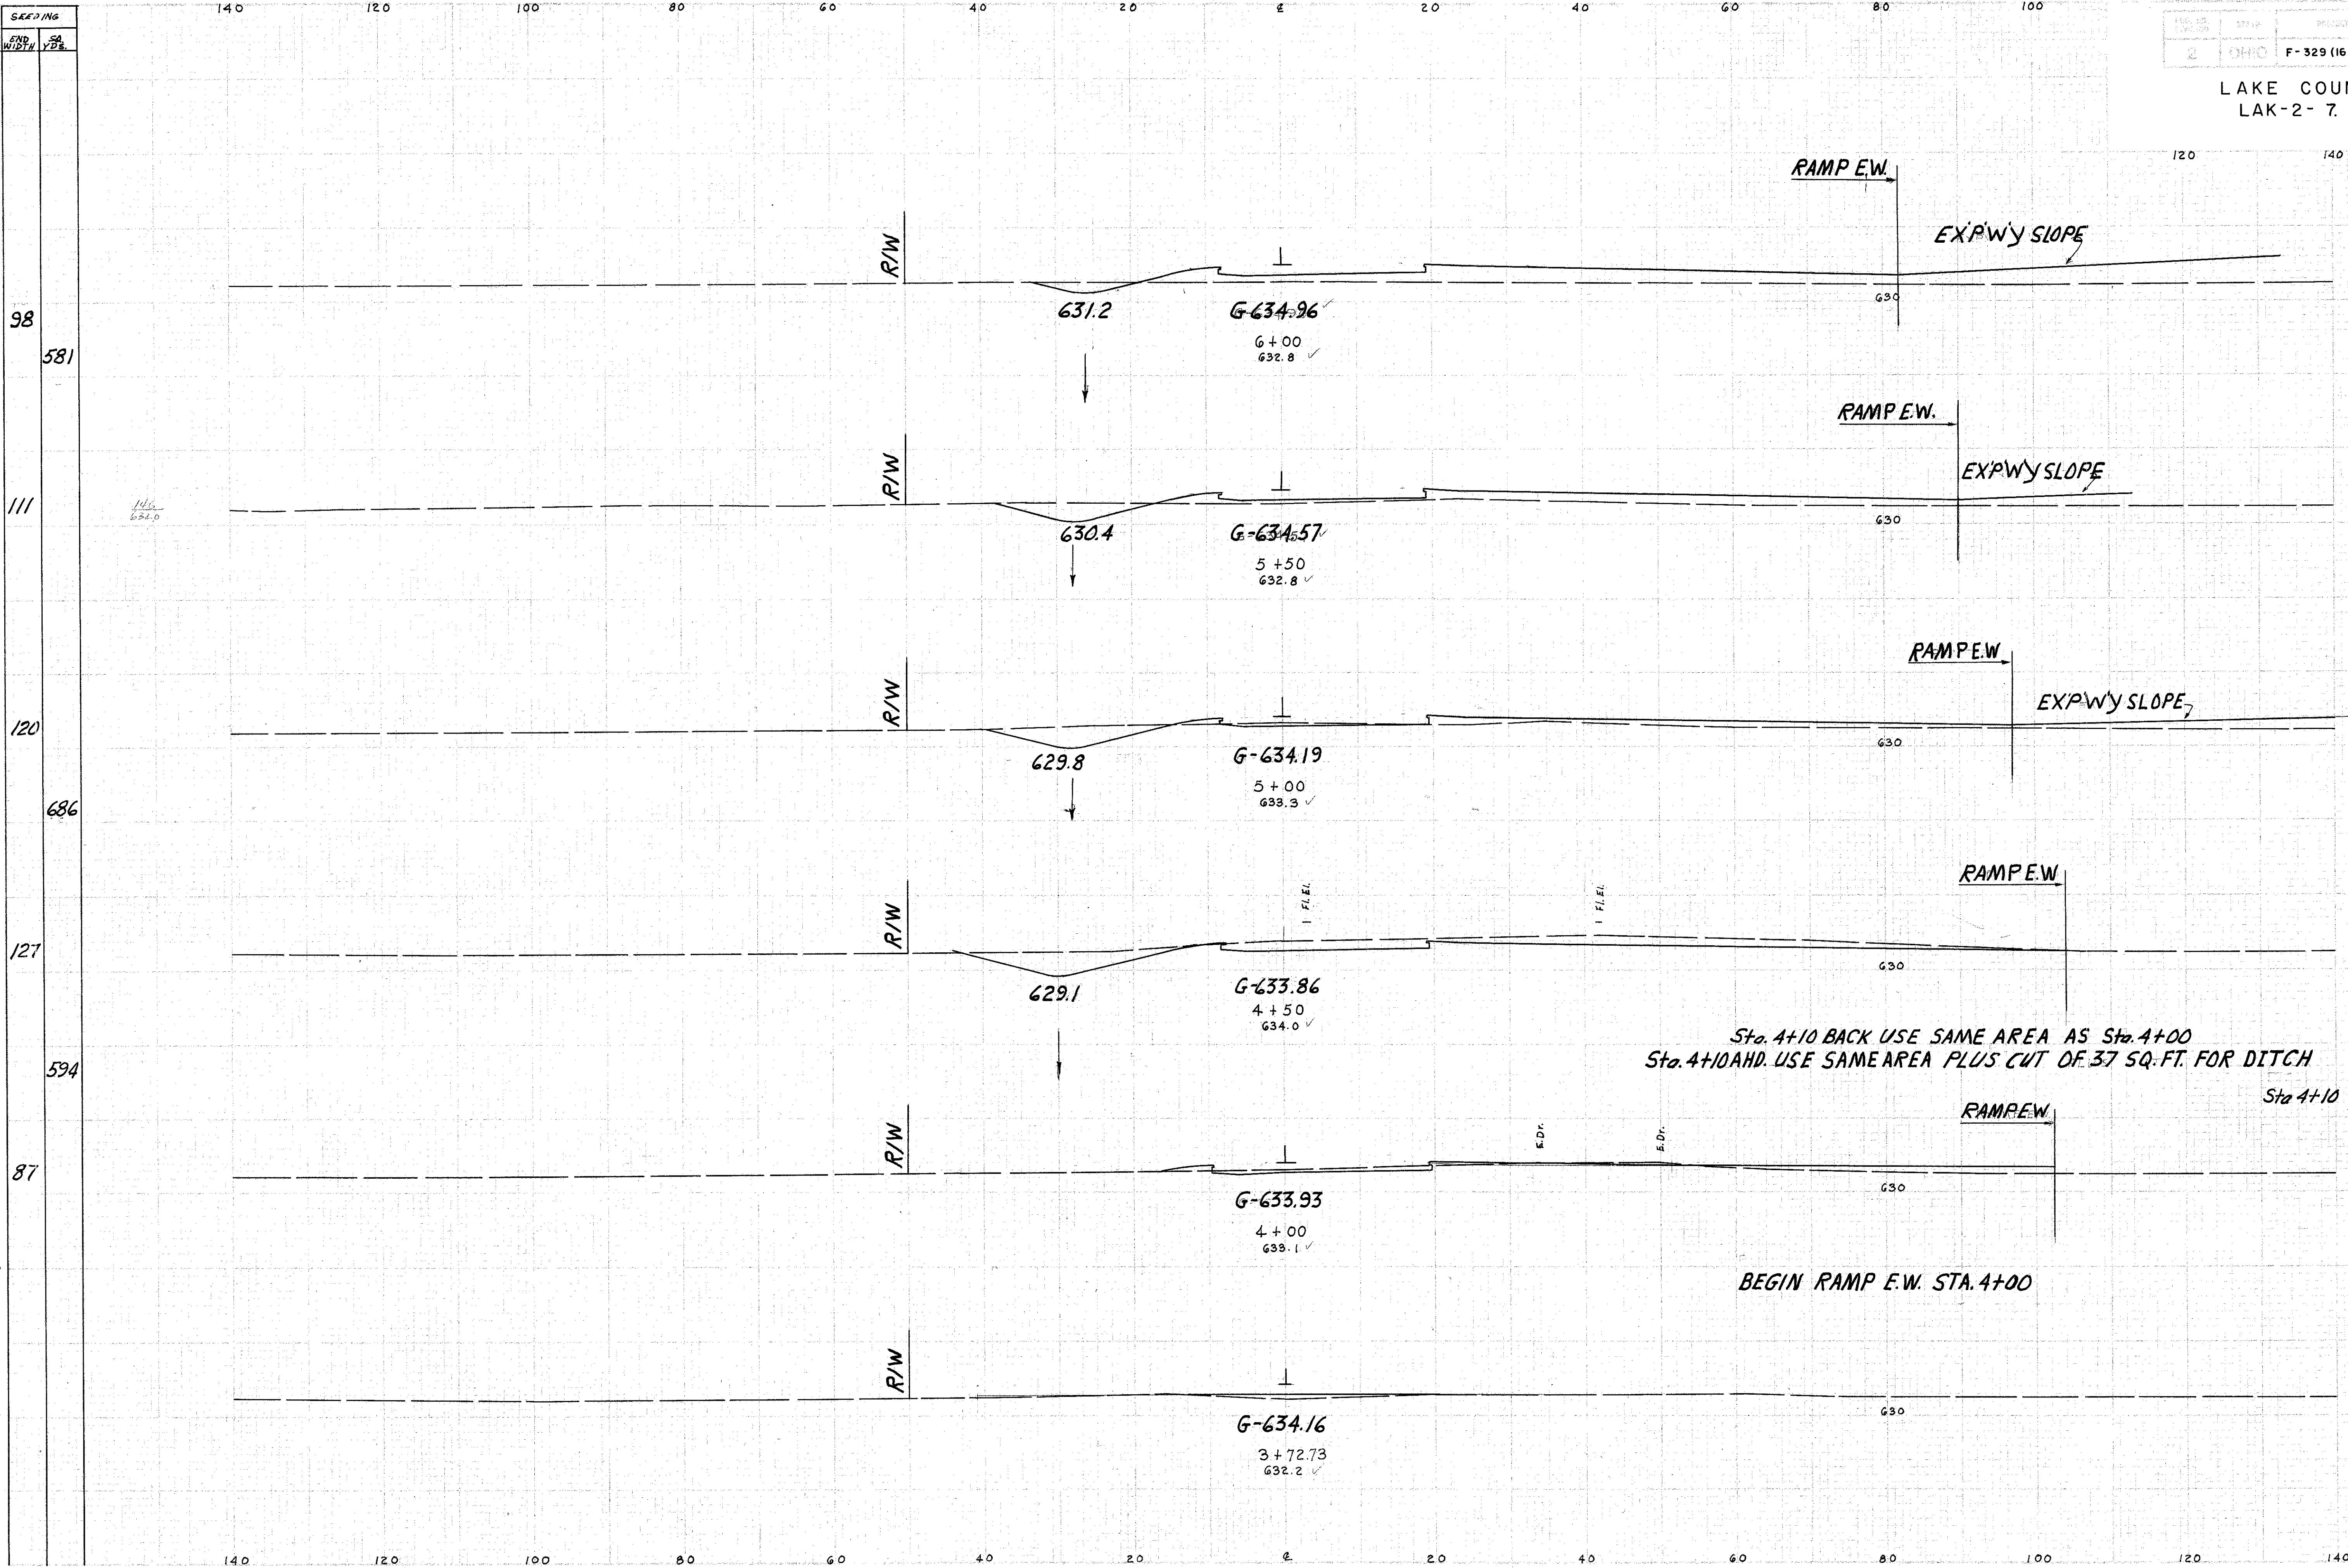

END AREA		CU. YDS.	
CUT	FILL	CUT	FILL
13	150		
		40	237
30	106		
		71	152
47	58		
		192	54
160	0		
		164	30
61A 14BK	40		
		5	15
14	40		

Sta. 4+10 BACK USE SAME AREA AS Sta. 4+00
Sta. 4+10 AHD. USE SAME AREA PLUS CUT OF 37 SQ. FT. FOR DITCH

BEGIN RAMP E.W. STA. 4+00

Ramp "V" Sta. 3+72.73 - 6+00

Checked by E-5-17-58
Plotted by B-17-58

Plotted by [unclear]