


LAKE COUNTY
LAK-2-7.39

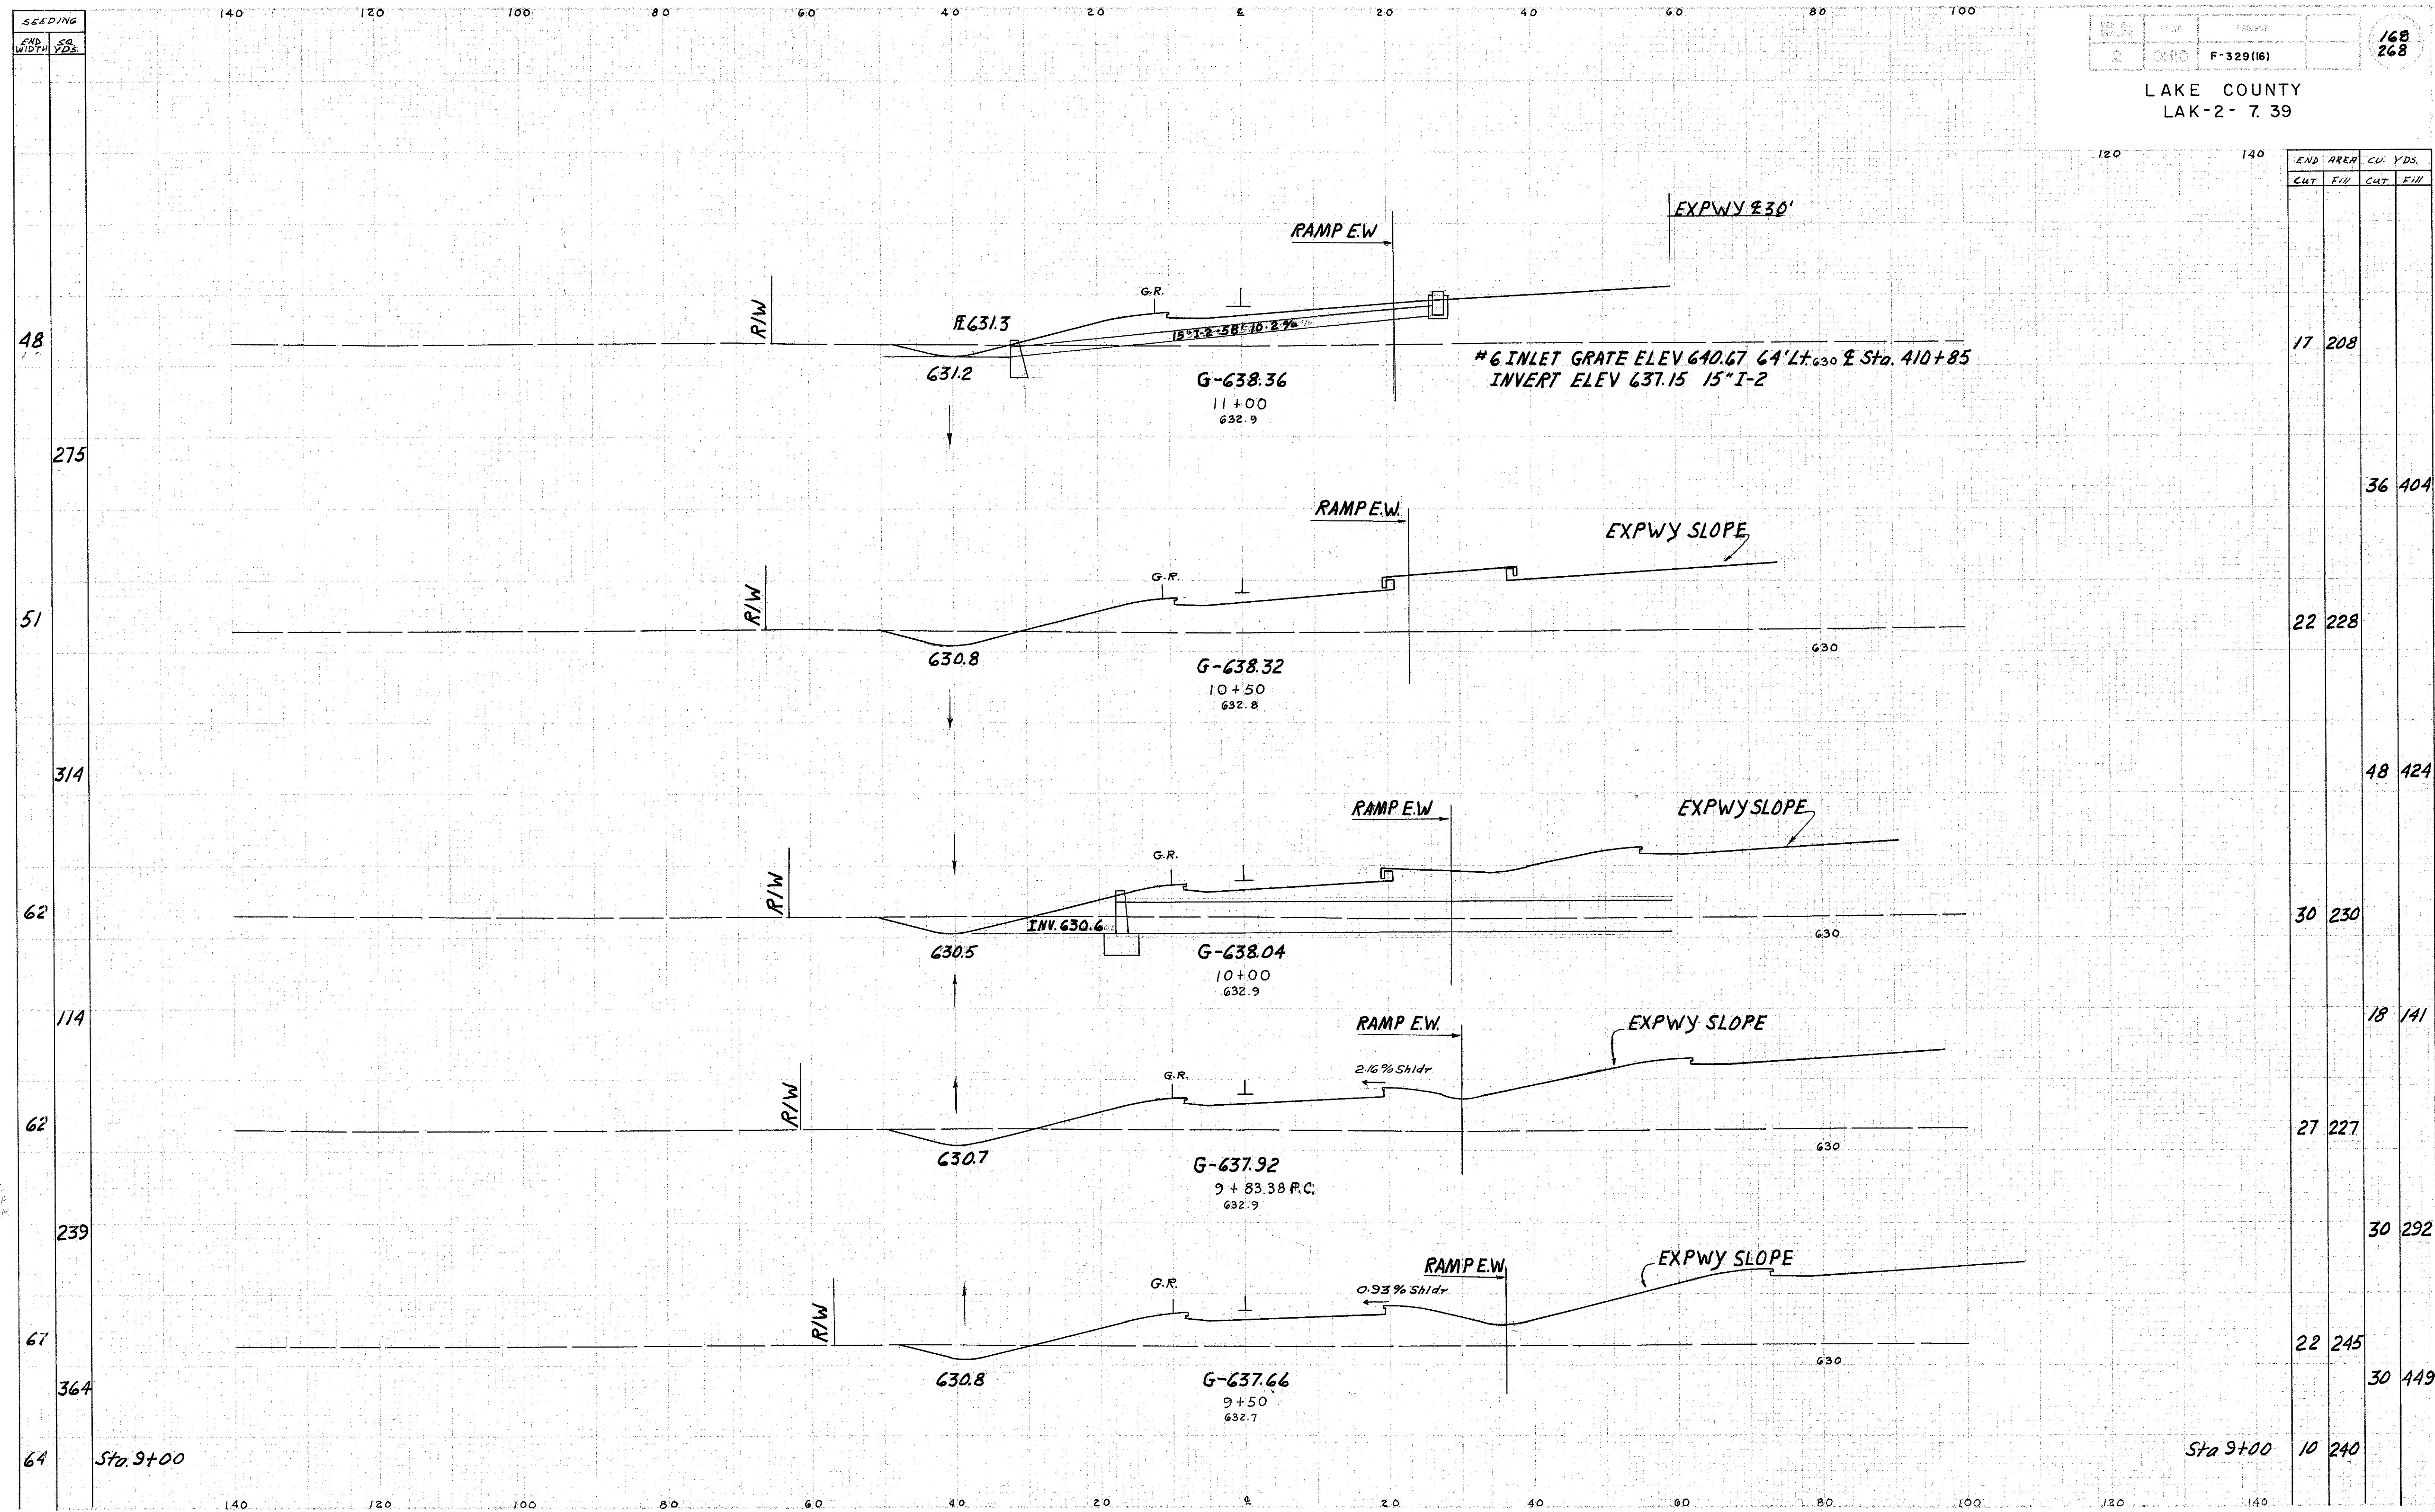

Plotted on 11/17/38
checked 11/17/38 DF
9-17-38 DM