


LAKE COUNTY
LAK-2-7.39

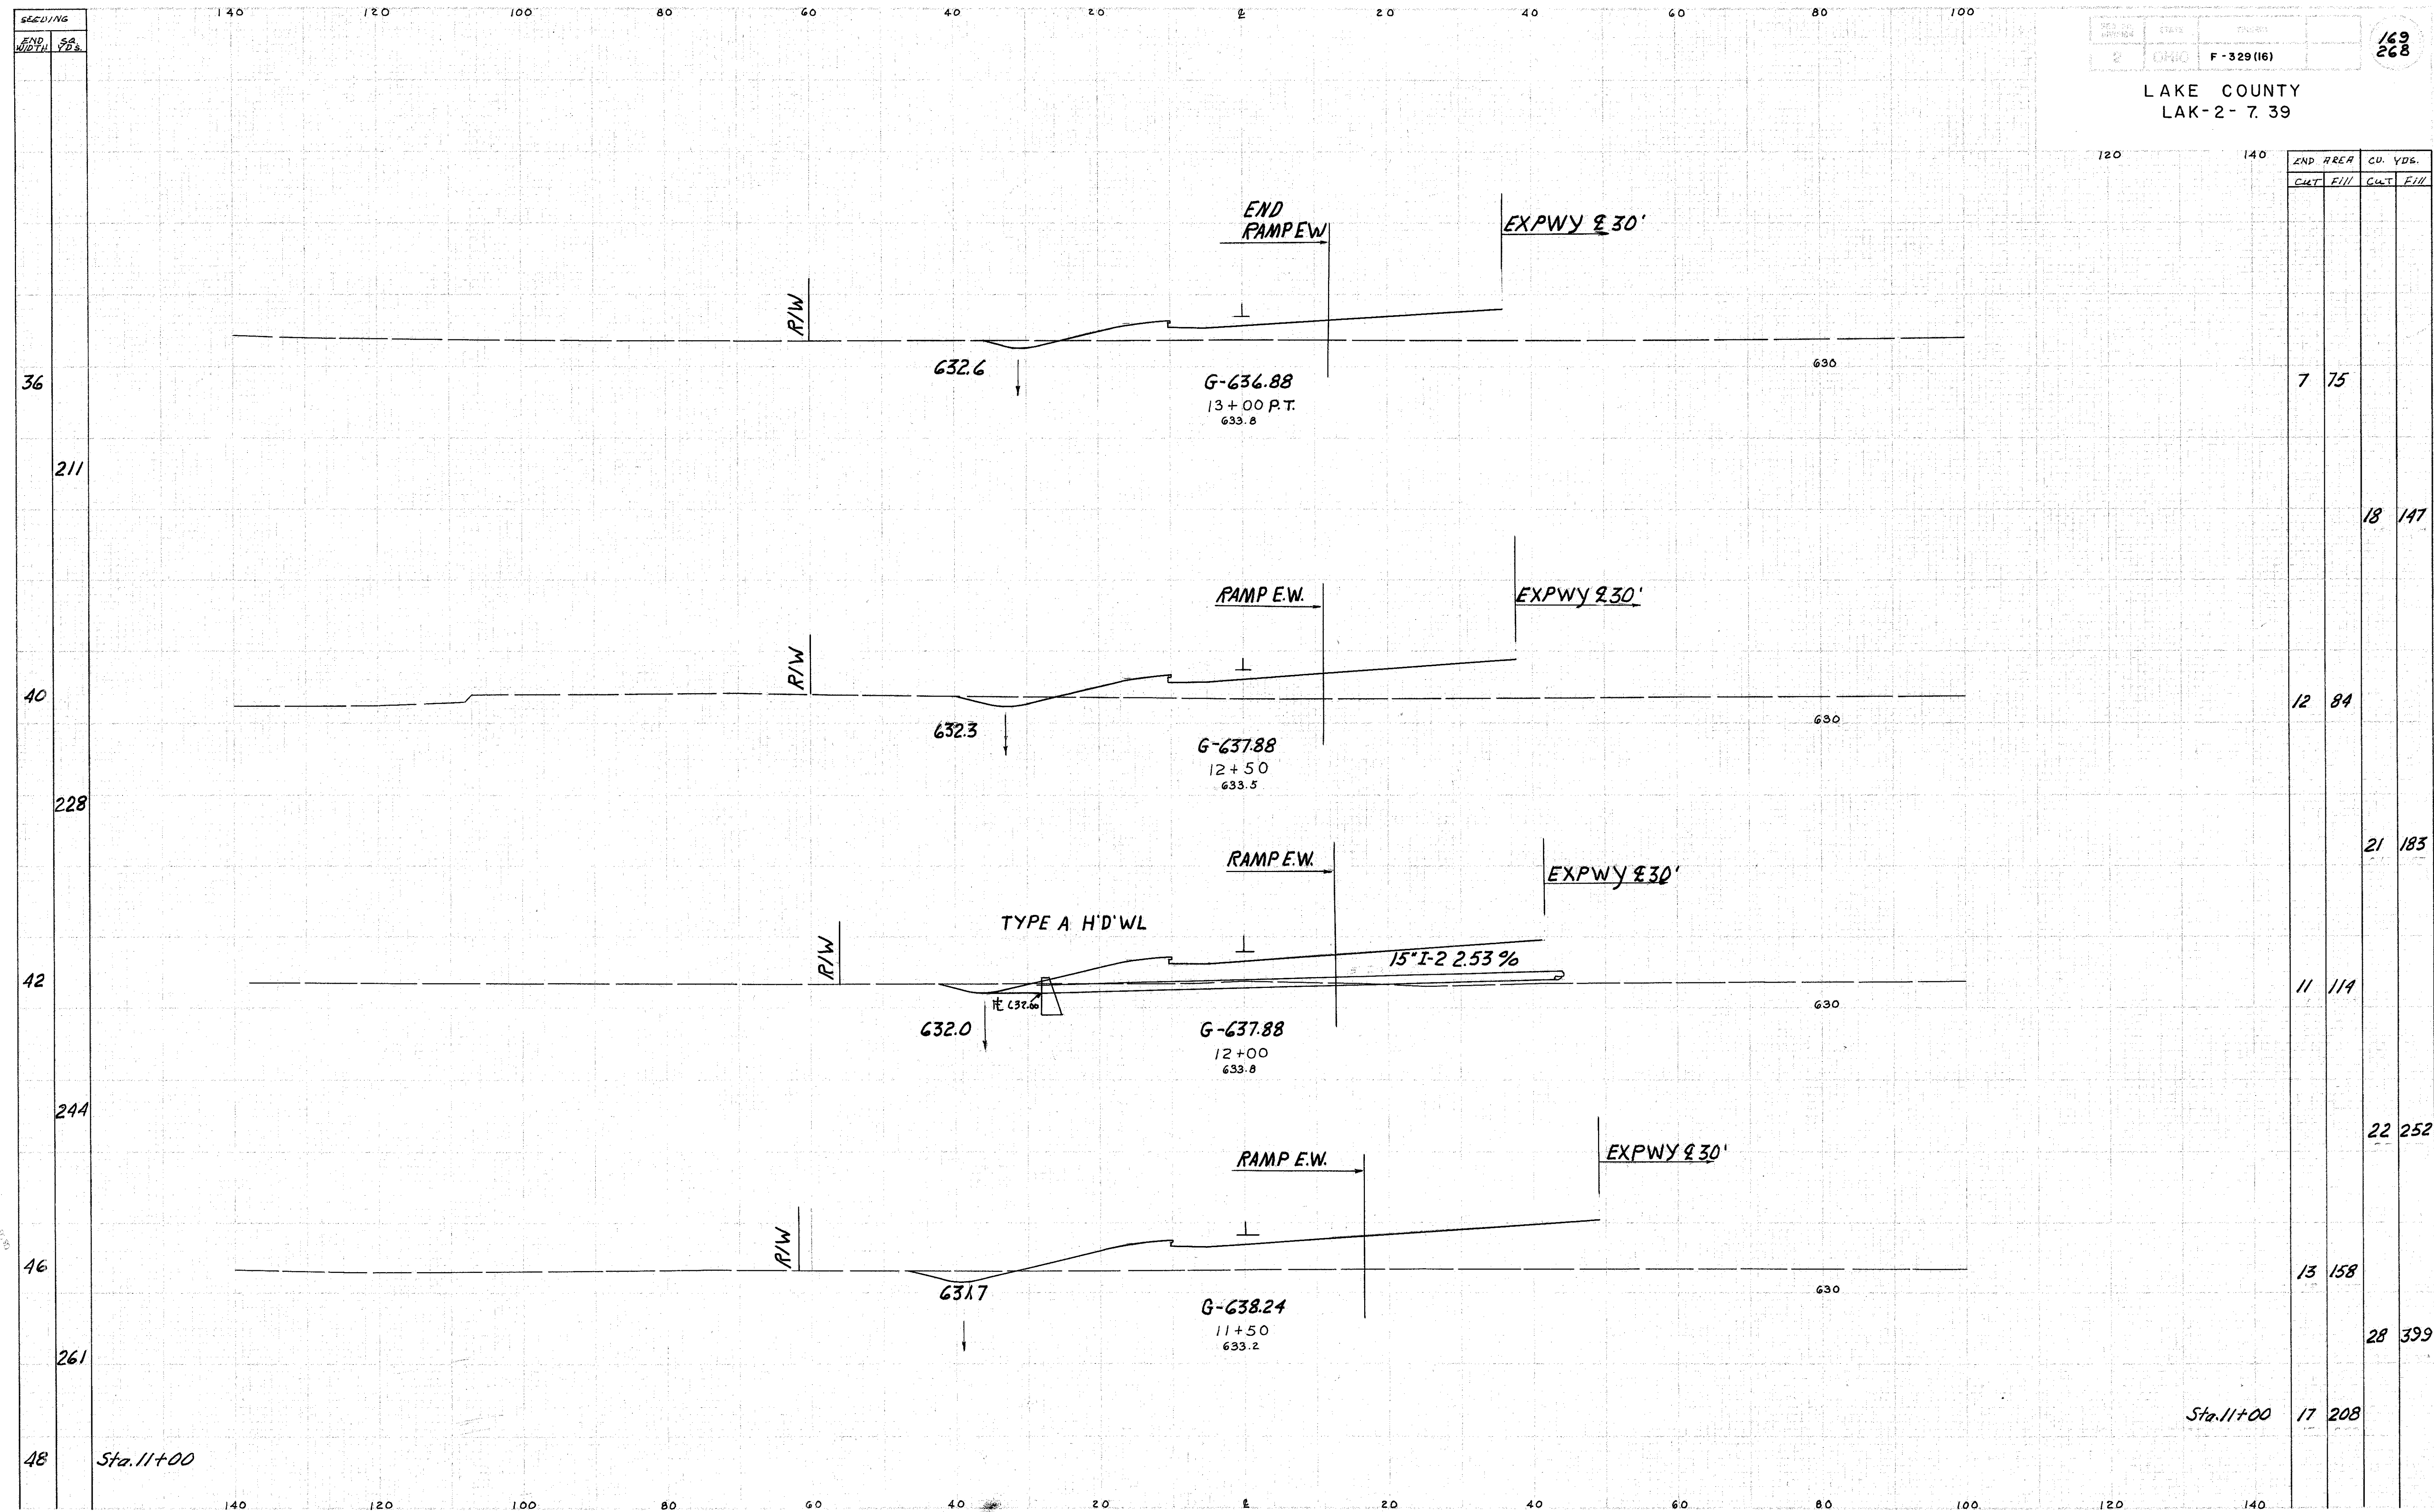

END AREA		CU. YDS.	
CUT	FILL	CUT	FILL
7	75		
		18	147
12	84		
		21	183
11	114		
		22	252
13	158		
		28	399
17	208		

Sta. 11+00

Handwritten notes: "11+50-13+00" and "The 9-1-58"