


FED. RD. DIVISION	STATE	PROJECT	
2	OHIO	F-329 (16)	

170
268

LAKE COUNTY
LAK-2-7.39

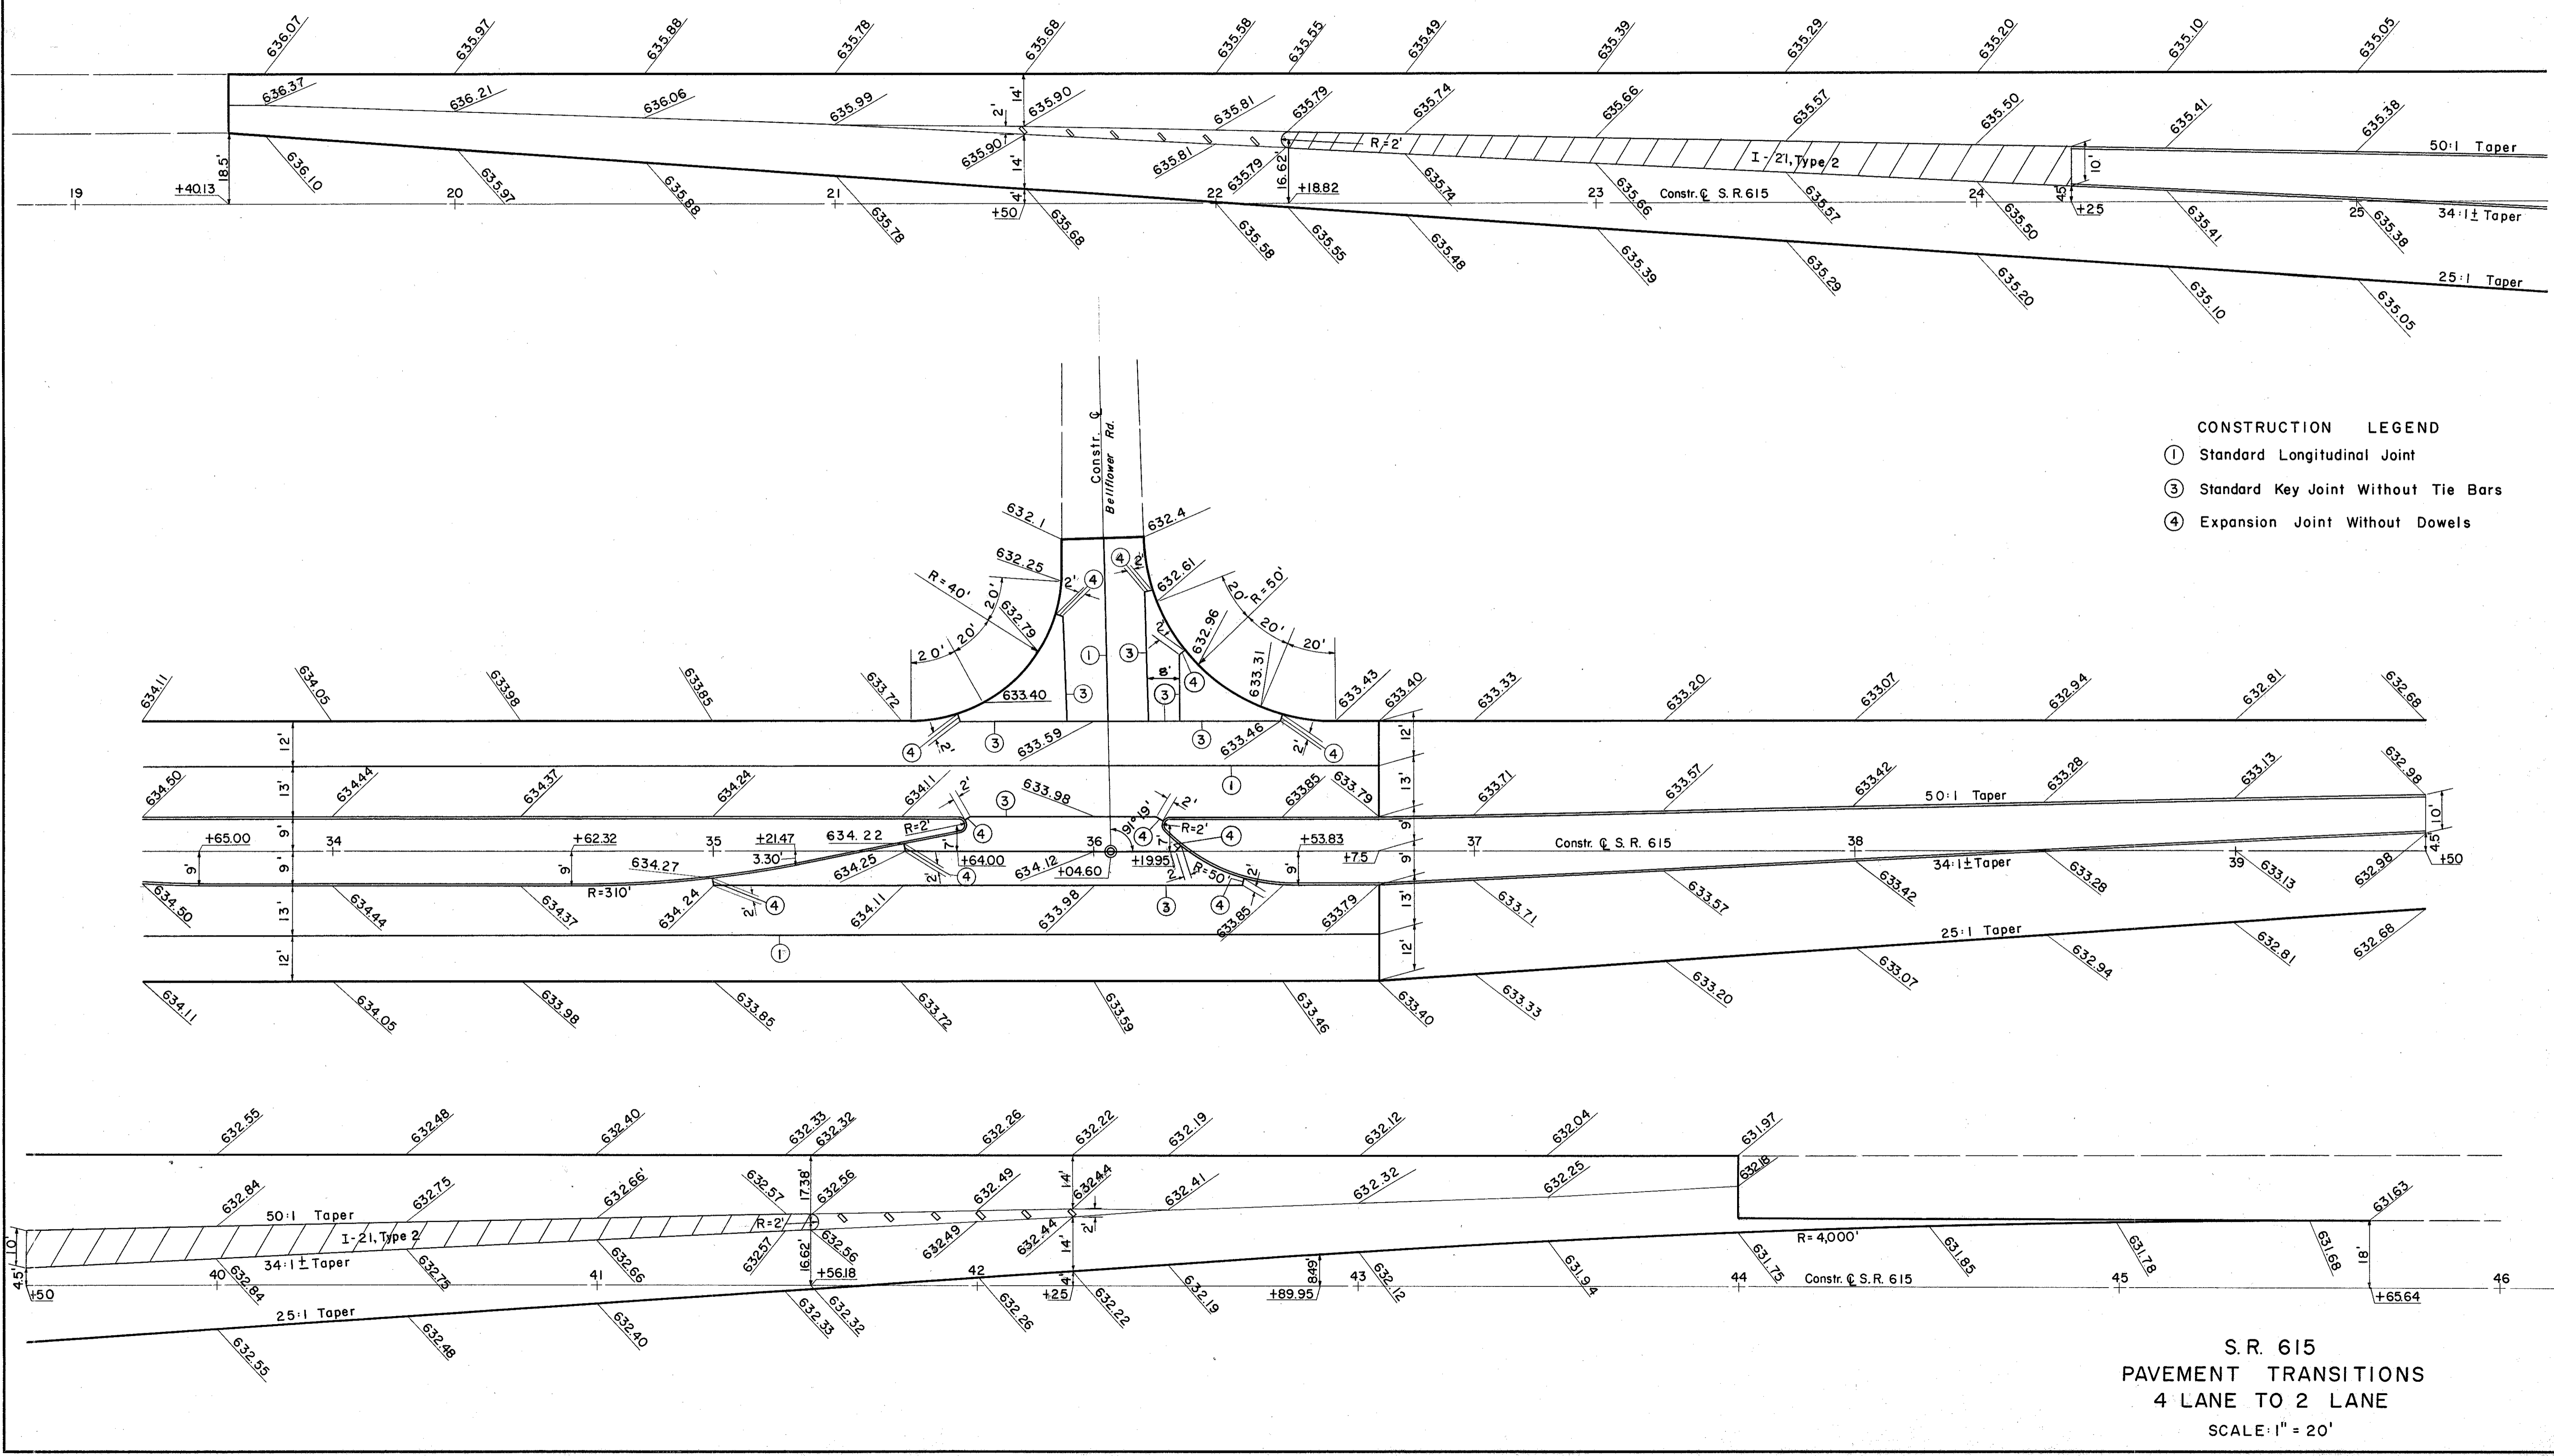

- CONSTRUCTION LEGEND
- ① Standard Longitudinal Joint
 - ③ Standard Key Joint Without Tie Bars
 - ④ Expansion Joint Without Dowels

S.R. 615
PAVEMENT TRANSITIONS
4 LANE TO 2 LANE
SCALE: 1" = 20'