



LAKE COUNTY
LAK-2-7.39

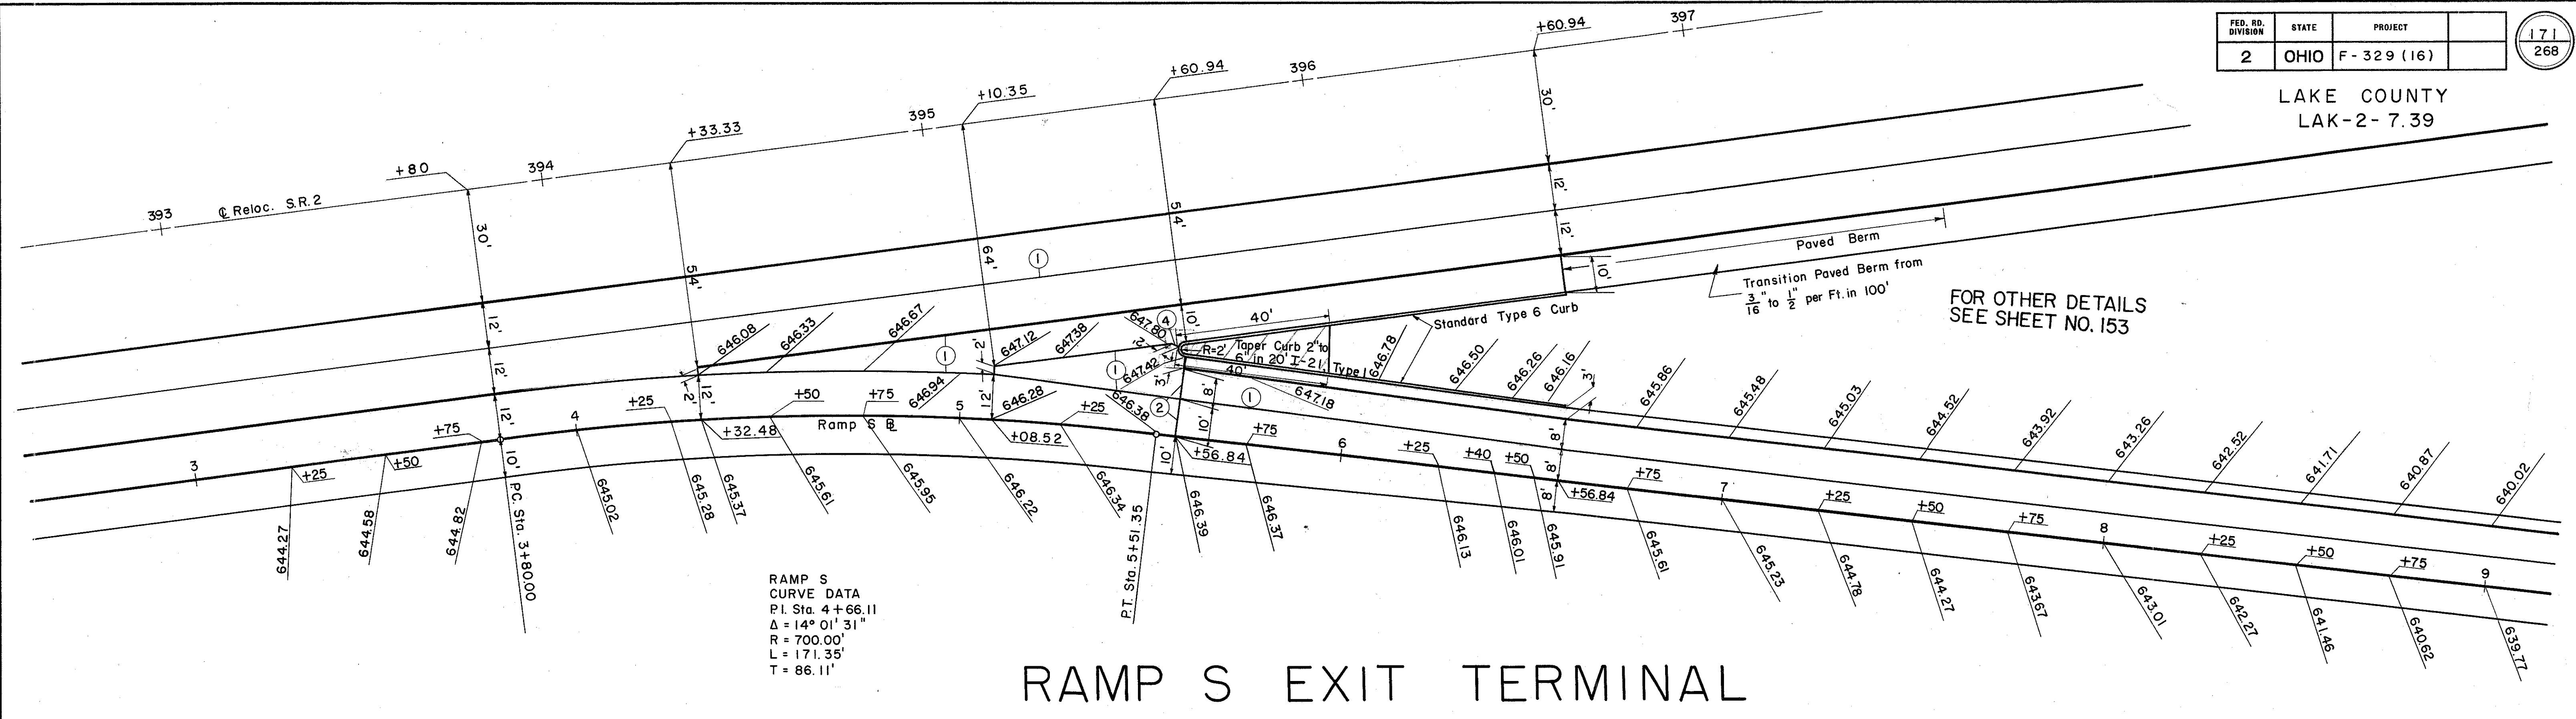

RAMP S EXIT TERMINAL

- CONSTRUCTION JOINT LEGEND
- ① Standard Longitudinal Joint
 - ② Standard Expansion Joint

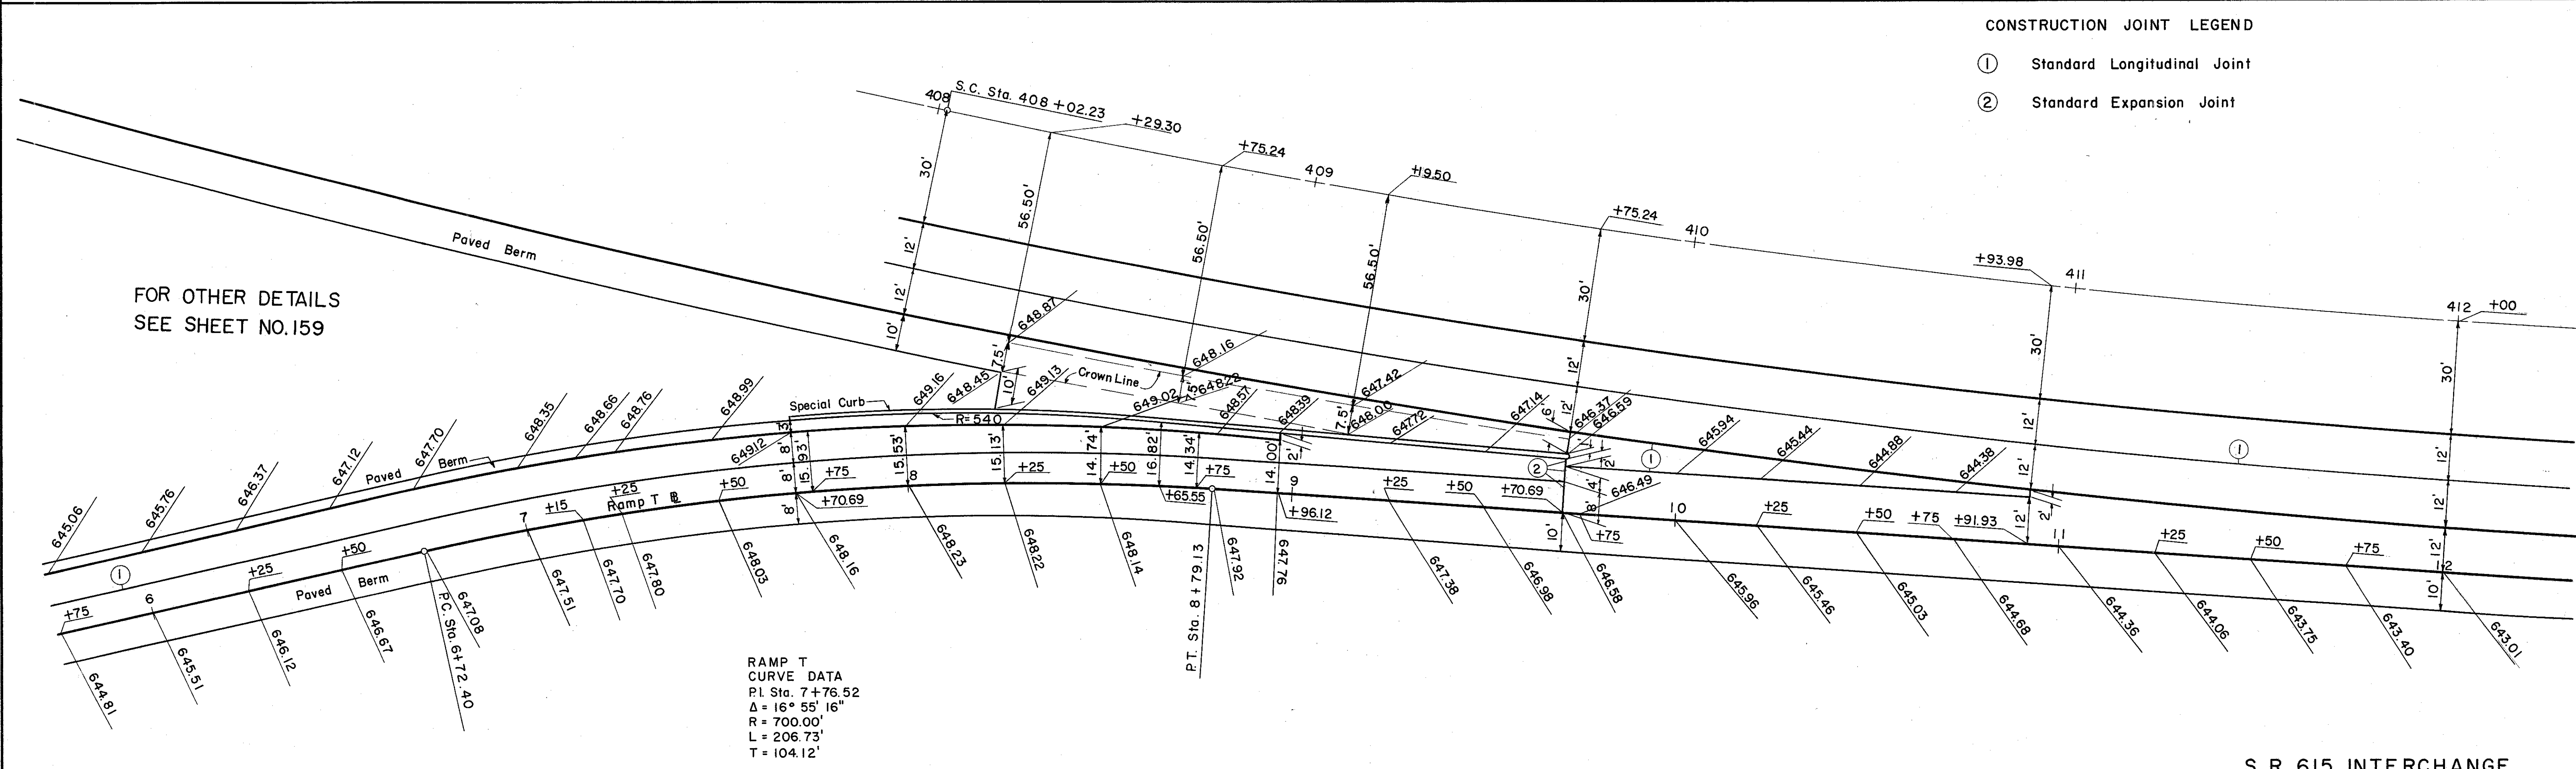

RAMP T ENTRANCE TERMINAL

S. R. 615 INTERCHANGE
RAMPS S & T

Scale 1" = 20'-0"