


FED. RD. DIVISION	STATE	PROJECT	
2	OHIO	F-329 (16)	

172
268

LAKE COUNTY
LAK-2-7.39

Sta. 402 + 61.96 C. Reloc. S. R. 2 =
Sta. 30 + 06.94 Constr. C. S. R. 615

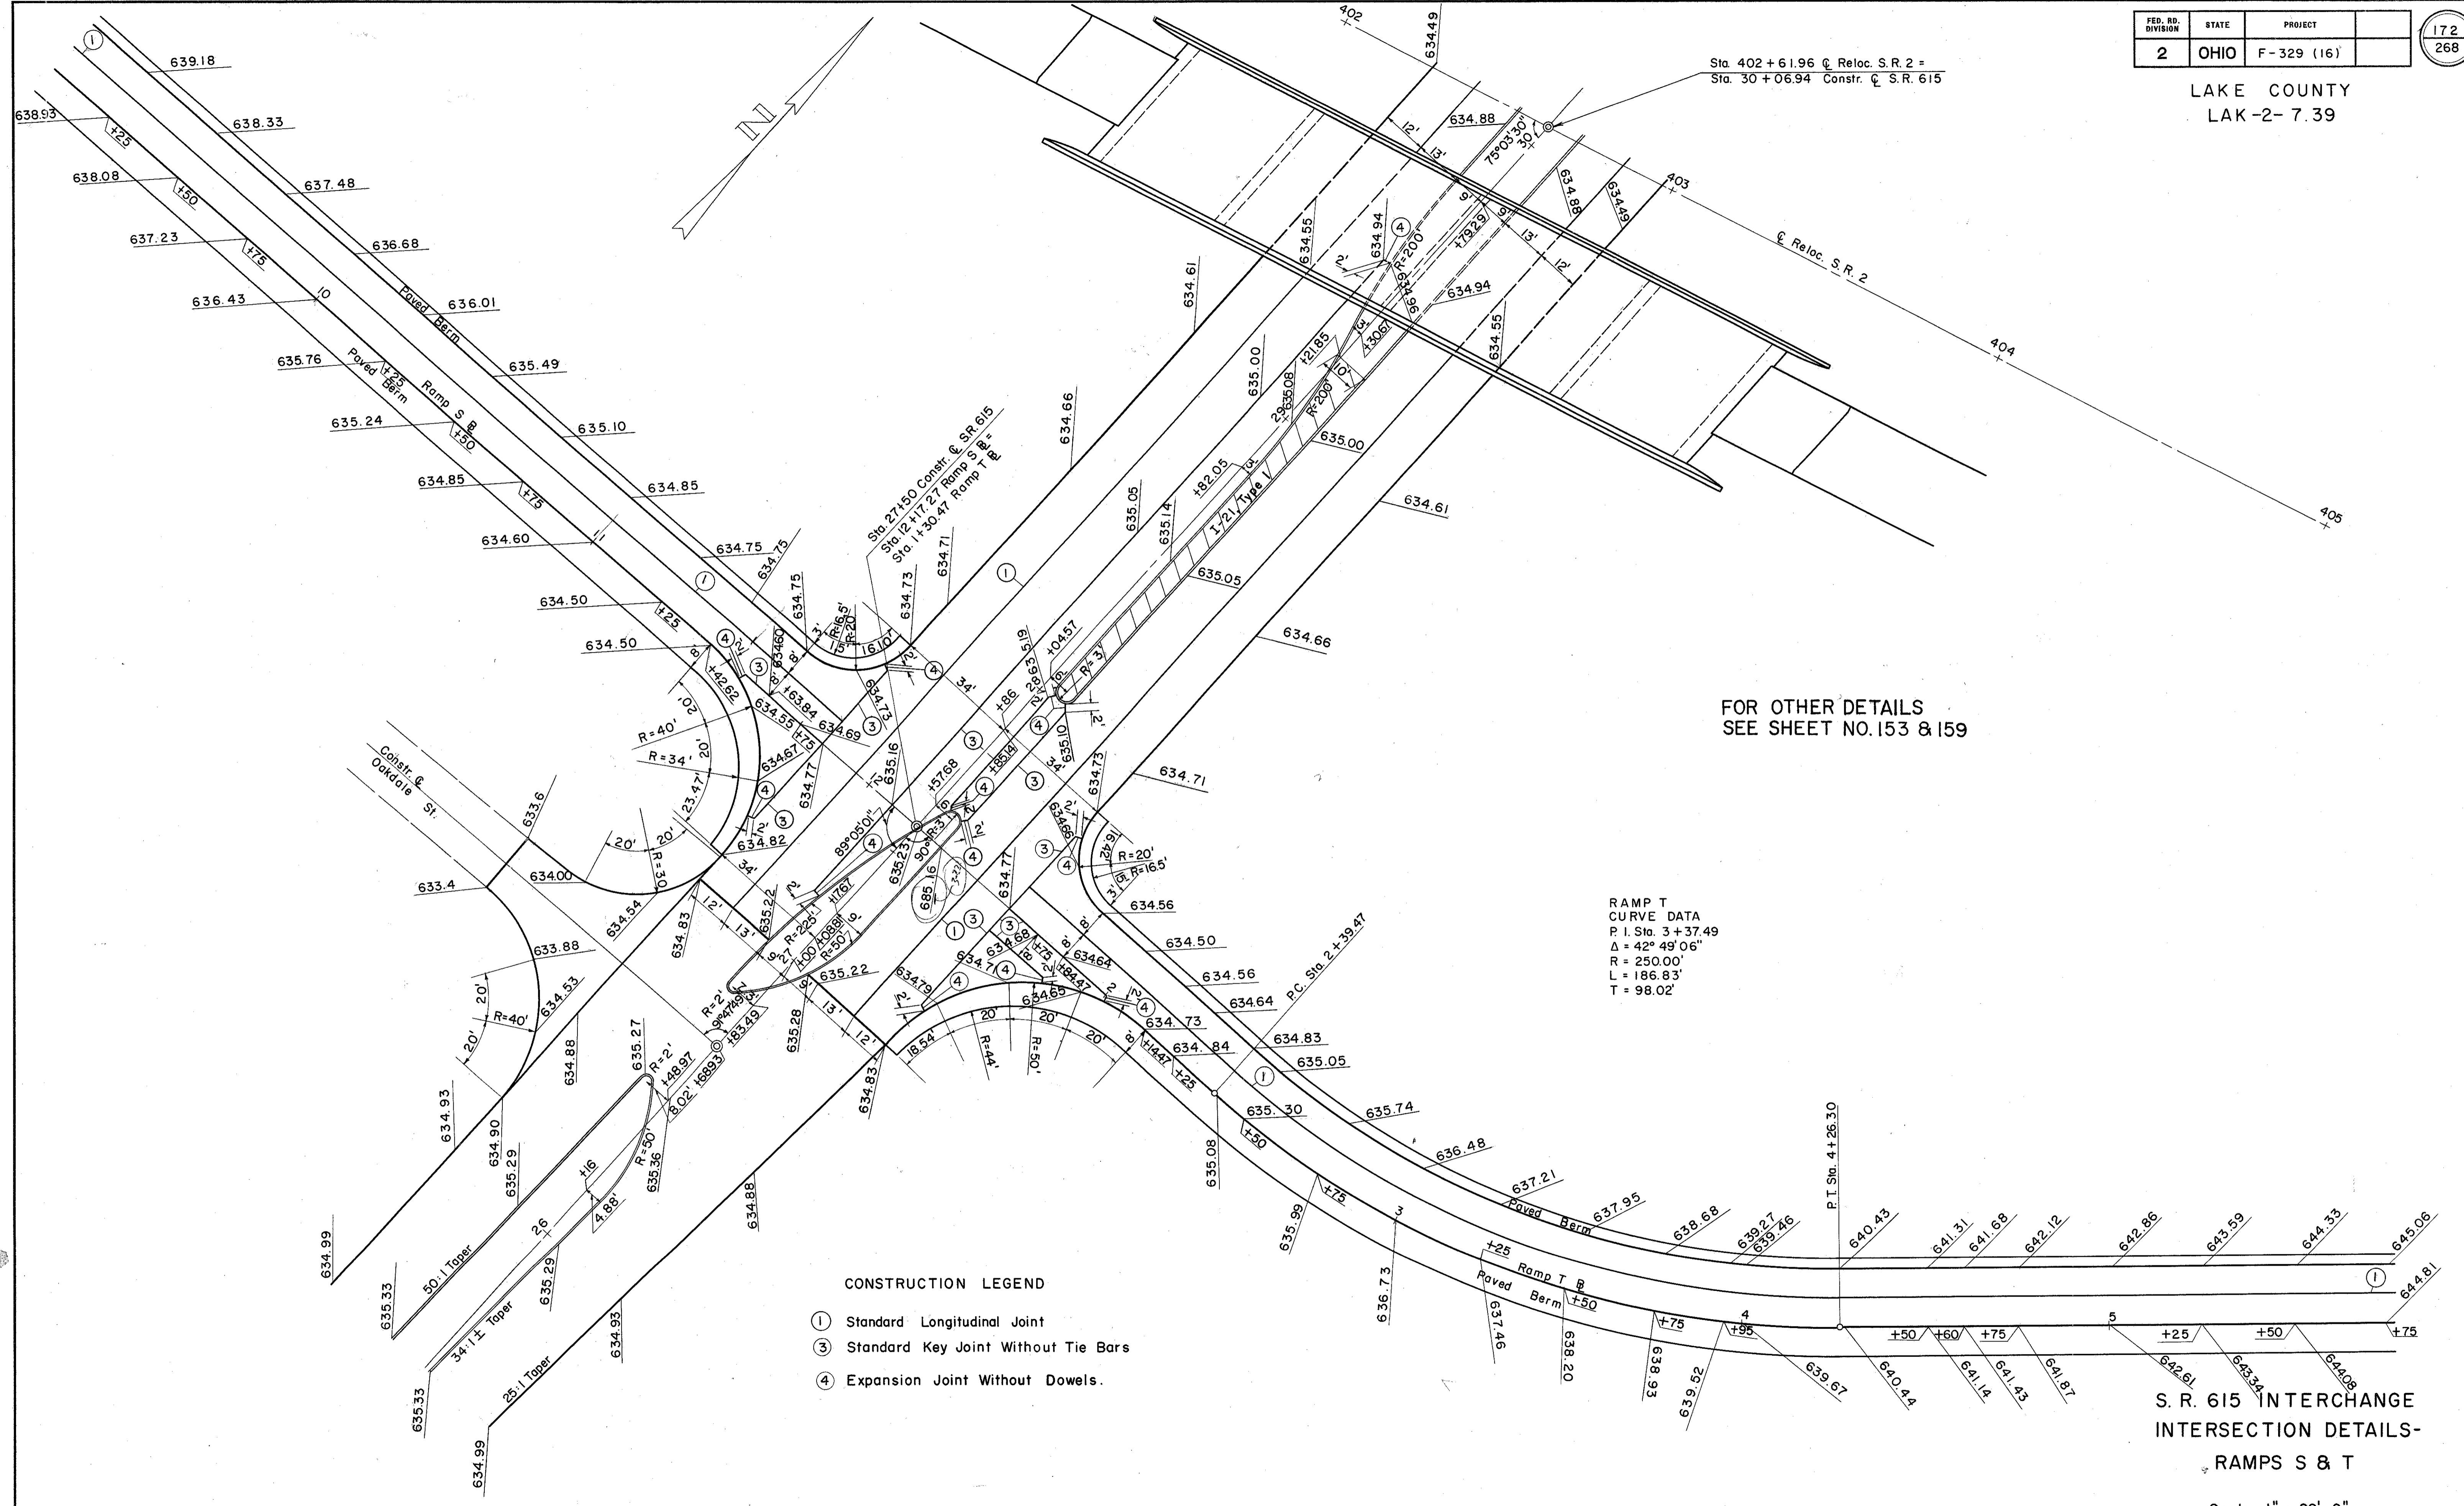

FOR OTHER DETAILS
SEE SHEET NO. 153 & 159

RAMP T
CURVE DATA
P I. Sta. 3 + 37.49
 $\Delta = 42^\circ 49' 06''$
R = 250.00'
L = 186.83'
T = 98.02'

CONSTRUCTION LEGEND

- ① Standard Longitudinal Joint
- ③ Standard Key Joint Without Tie Bars
- ④ Expansion Joint Without Dowels.

S. R. 615 INTERCHANGE
INTERSECTION DETAILS-
RAMPS S & T

Scale 1" = 20'-0"