

9.9


SEEDING  
SULPHUR

F-13

2 0:00 F-326(16)

181  
268

LAKE COUNTY  
LAK-2-7.39

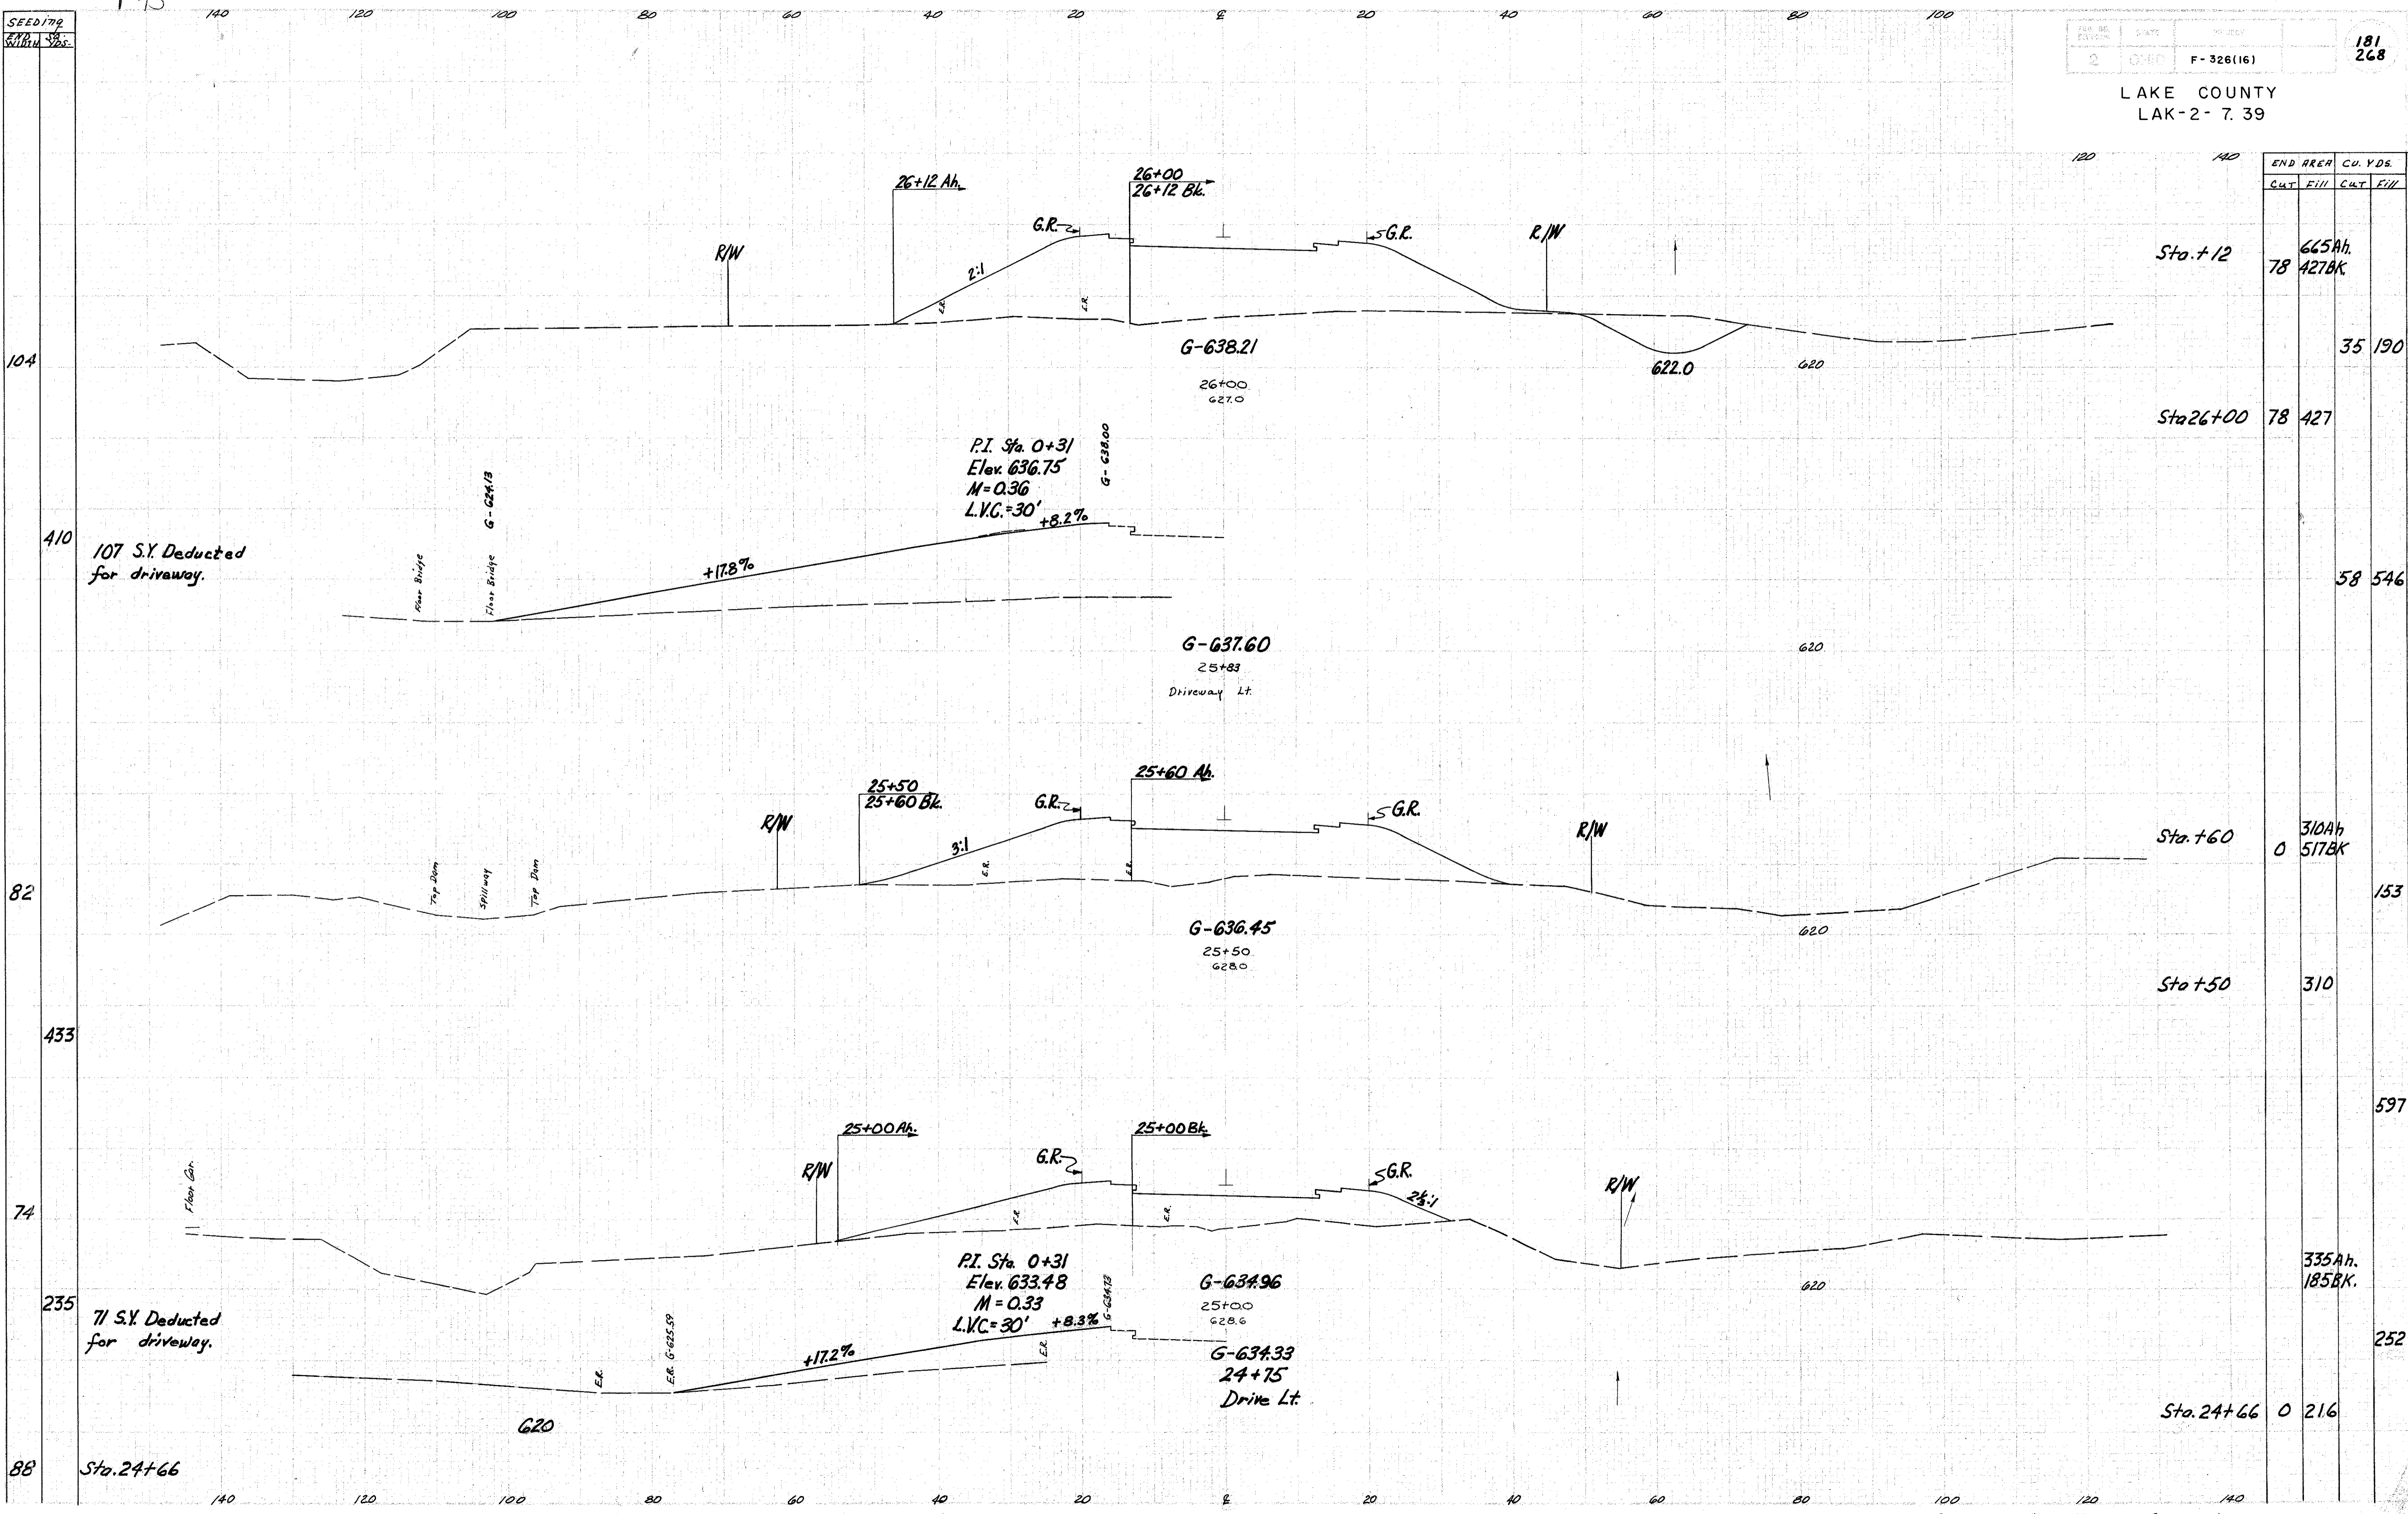

107 S.Y. Deducted for driveway.

71 S.Y. Deducted for driveway.

Sta.	END AREA		CU. YDS.	
	CUT	FILL	CUT	FILL
Sta. +12	78	665Ah, 427Bk	35	190
Sta. 26+00	78	427	58	546
Sta. +60	0	310Ah, 517Bk	153	
Sta. +50	310		597	
Sta. 24+66	0	335Ah, 185Bk	252	
Sta. 24+66	0	216		