


SEEDING  
END WDT. SR

FED. RD. DIST.	STATE	PROJECT
2	OHIO	F-329 (16)

182  
268

LAKE COUNTY  
LAK-2-7.39

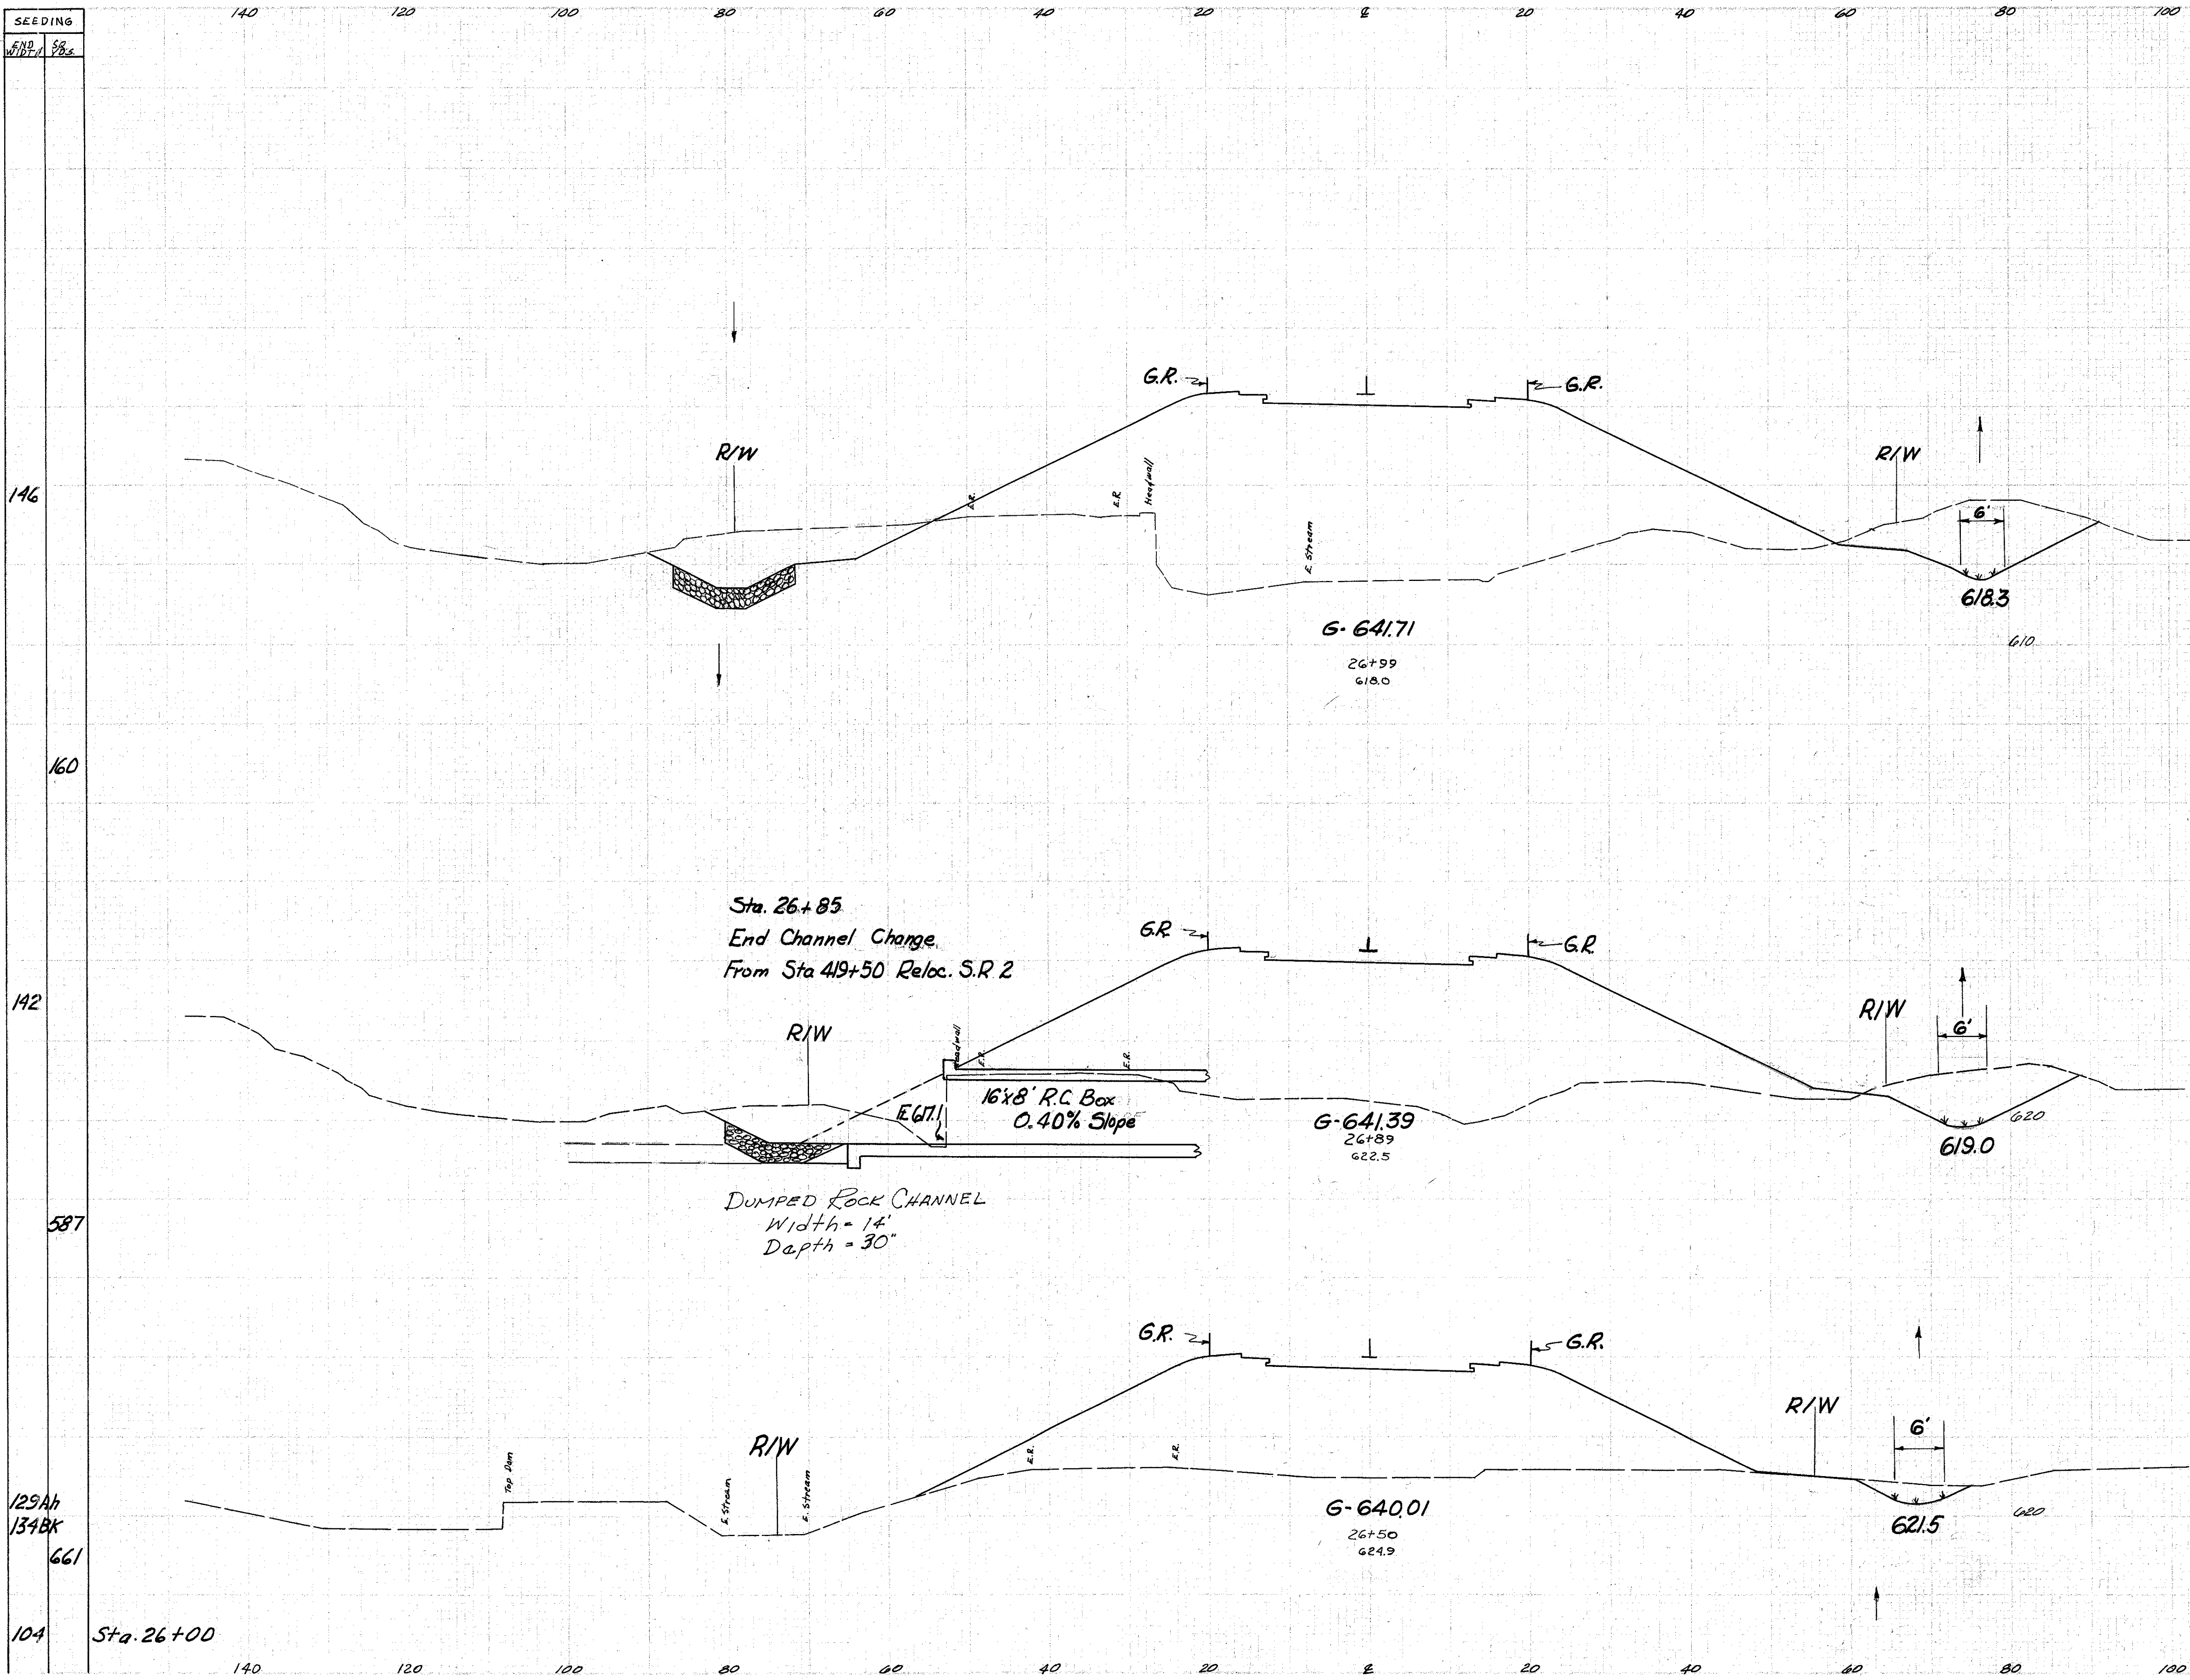

END AREA		CU. YDS.	
CUT	FILL	CUT	FILL
185	1641		
56	546		
117	1307		
99	1640		
20	964		
69	1146		
78	4278K		

Sta. 26+85  
End Channel Change  
From Sta 419+50 Reloc. S.R. 2

DUMPED ROCK CHANNEL  
Width = 14'  
Depth = 30"

G-641.71  
26+99  
618.0

G-641.39  
26+89  
622.5

G-640.01  
26+50  
624.9

129Ah  
134Bk  
661

Sta 26+12  
665Ah  
4278K