


SEEDING  
E.A. SA  
Width 100

END NO.	DATE	PROJECT
2	OHIO	F-329 (16)

185  
268

LAKE COUNTY  
LAK-2 - 7.39

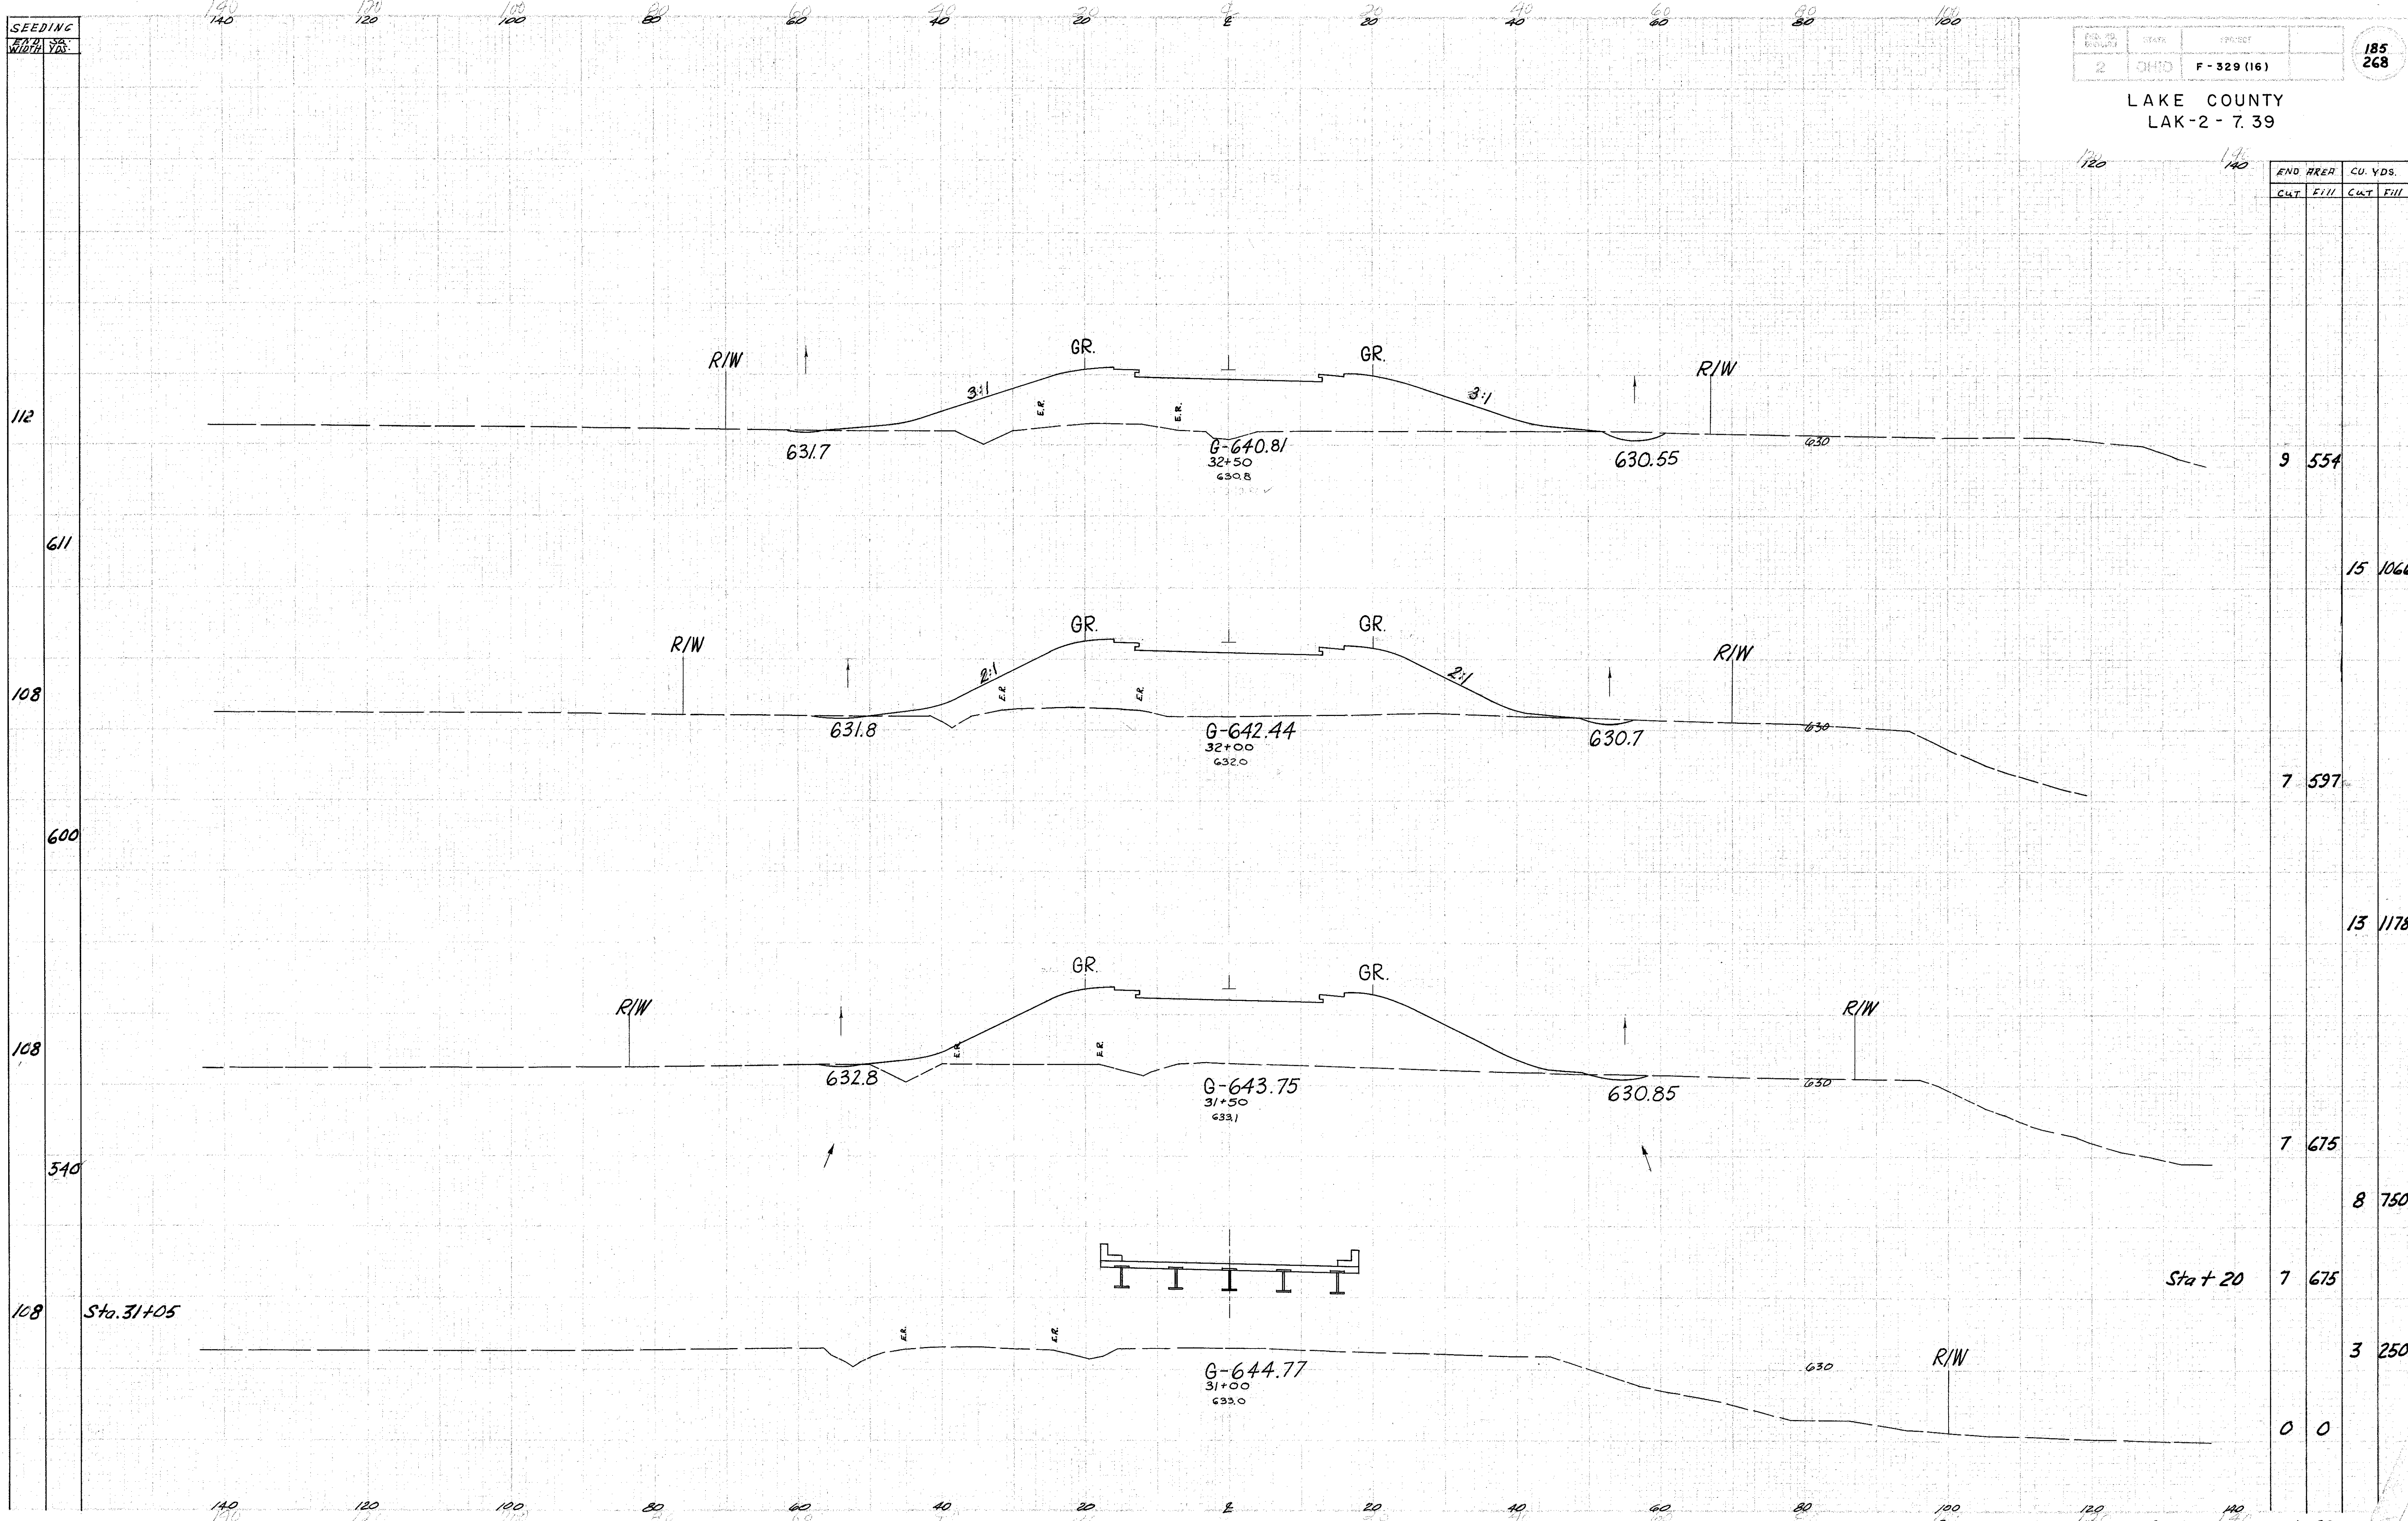

END	AREA		CU. YDS.	
	CUT	FILL	CUT	FILL
9		554		
15		1066		
7		597		
13		1178		
7		675		
8		750		
7		675		
3		250		
0		0		

Checked  
11-17-58  
by DM 11-17-58

Plotted by JF  
Template by JF  
✓ RIF

Reconstruction Munson Road Sta. 31+00 to 32+50