


SEEDING
EYES
WIDE

PLAN NO. 2
SCALE 1" = 40'
PROJECT F-329 (16)

187
268

LAKE COUNTY
LAK-2 - 7.39

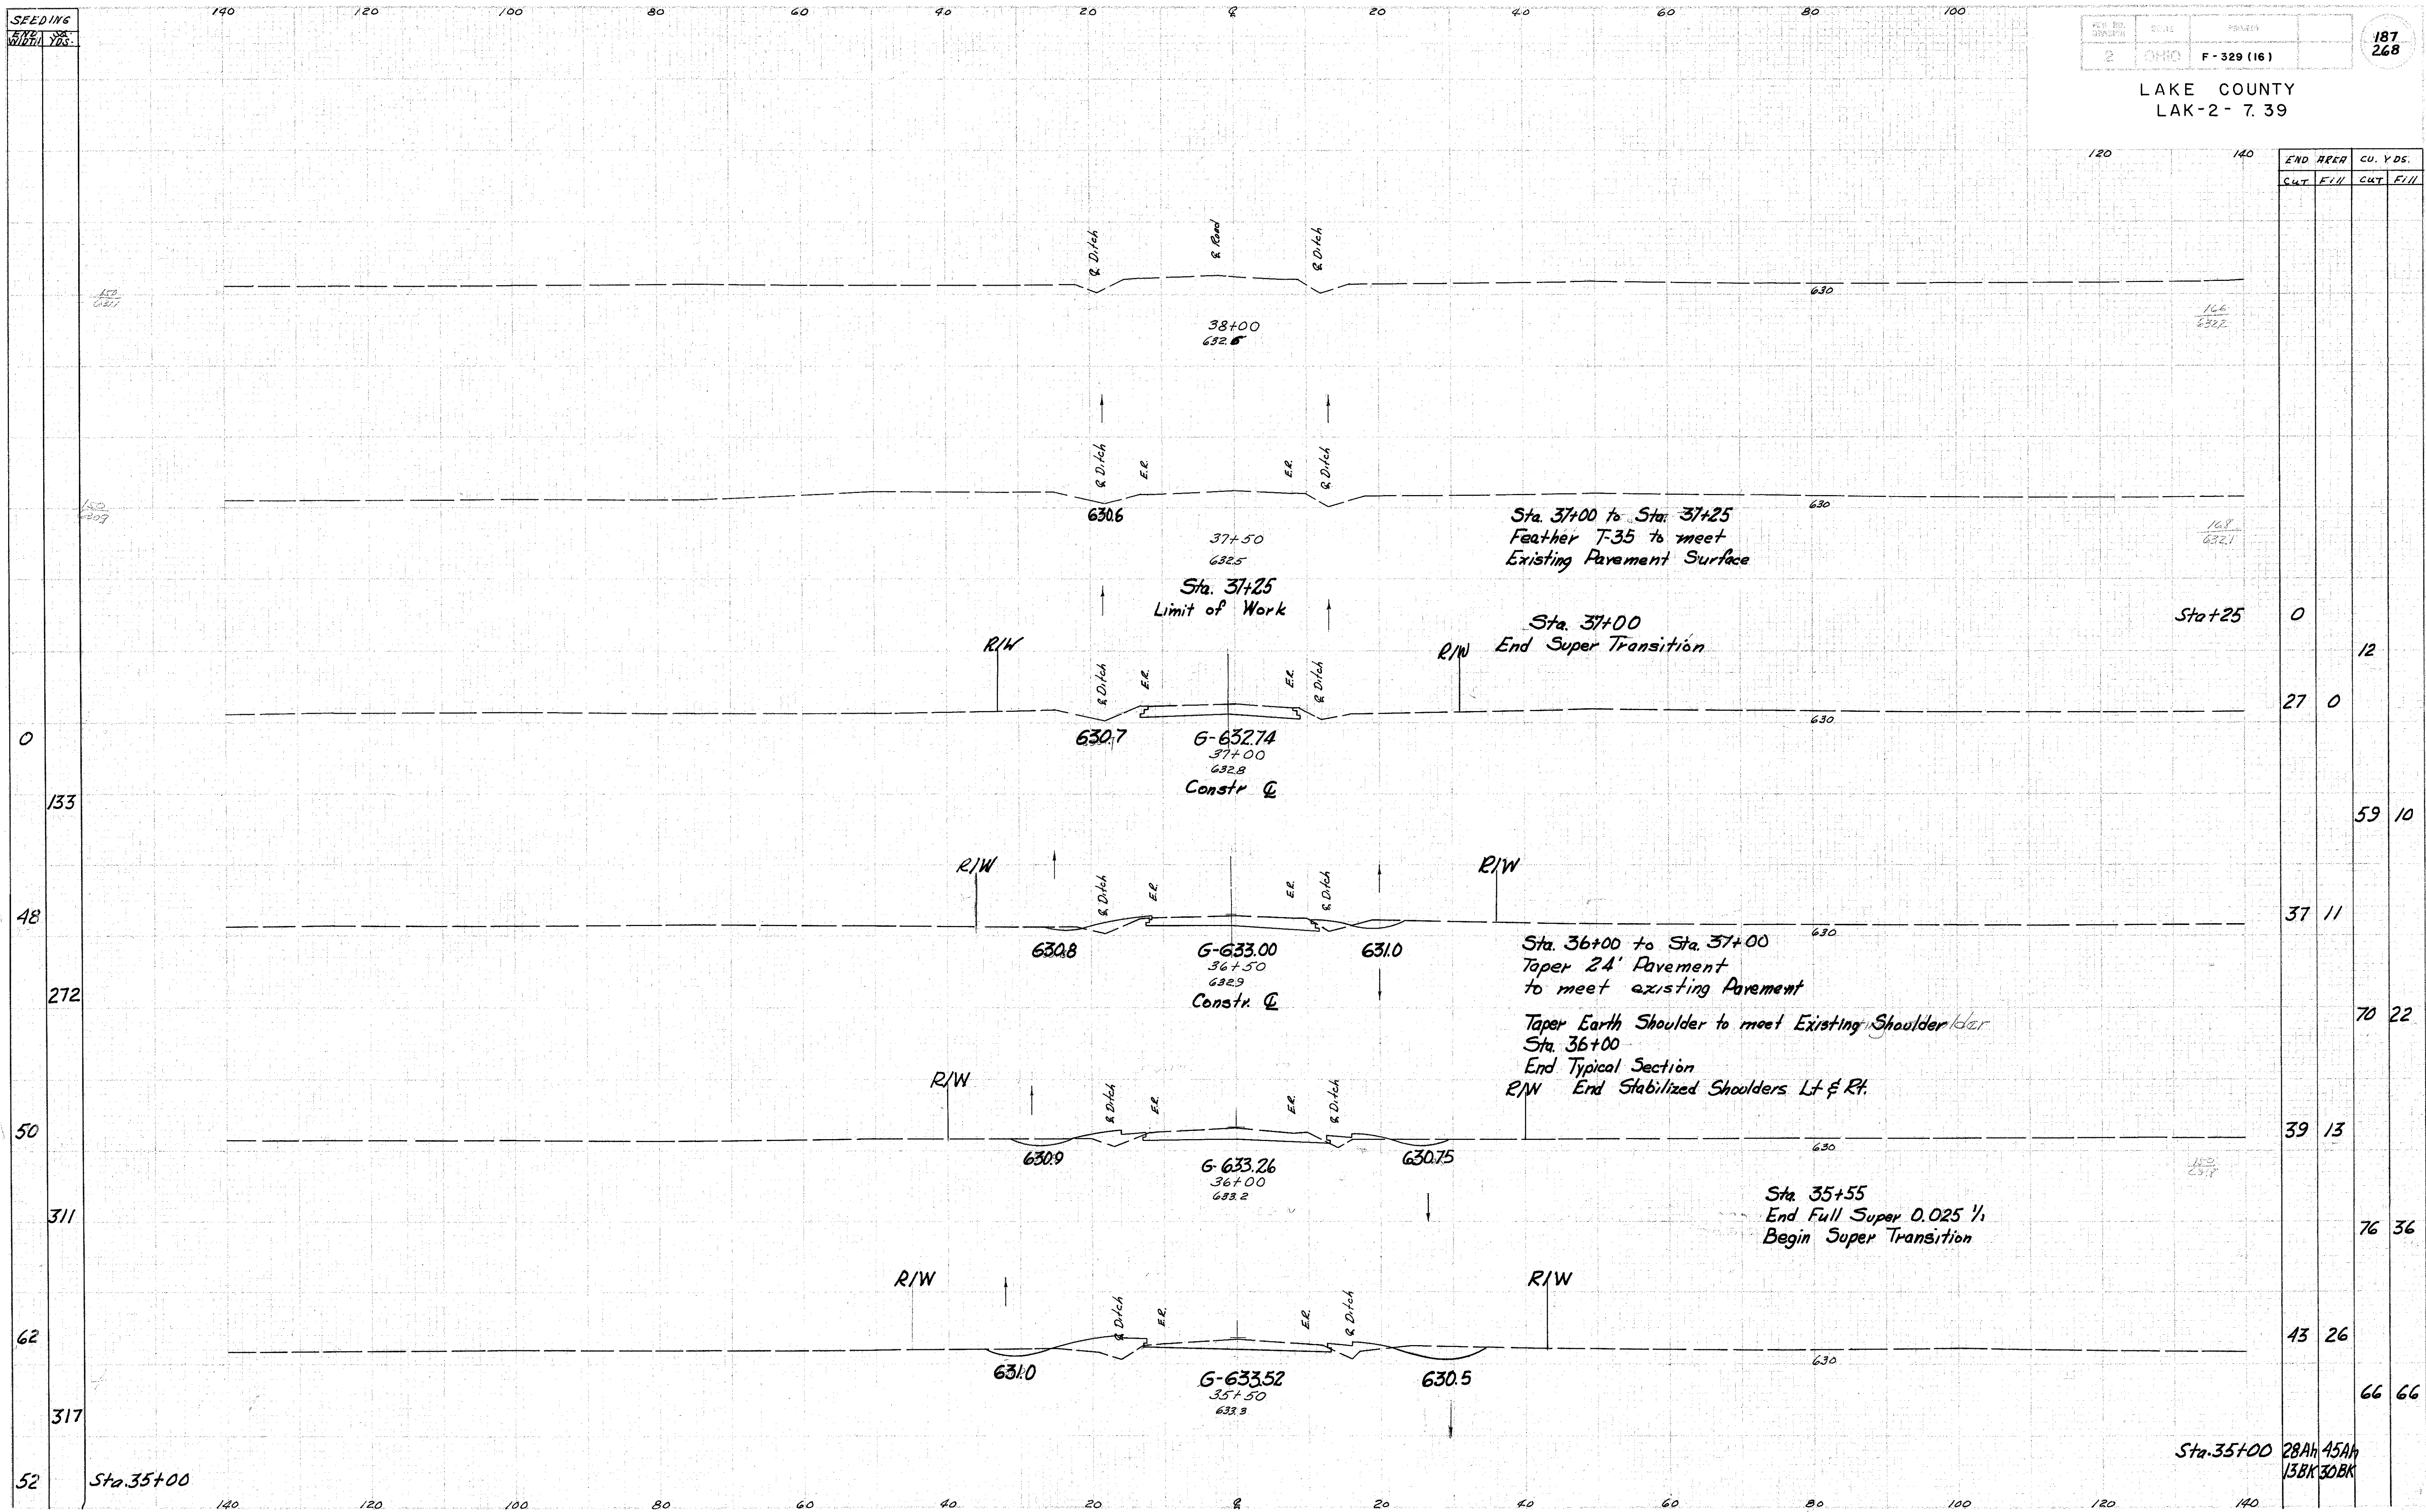

END AREA		CU. YDS.	
Cut	Fill	Cut	Fill
0	12		
27	0		
		59	10
		37	11
		70	22
		39	13
		76	36
		43	26
		66	66
28A	45A		
13BK	30BK		