


SEEDING  
END WIDTH  
%

2 2M10 F-329 (16)

192  
268

LAKE COUNTY  
LAK-2 - 7. 39

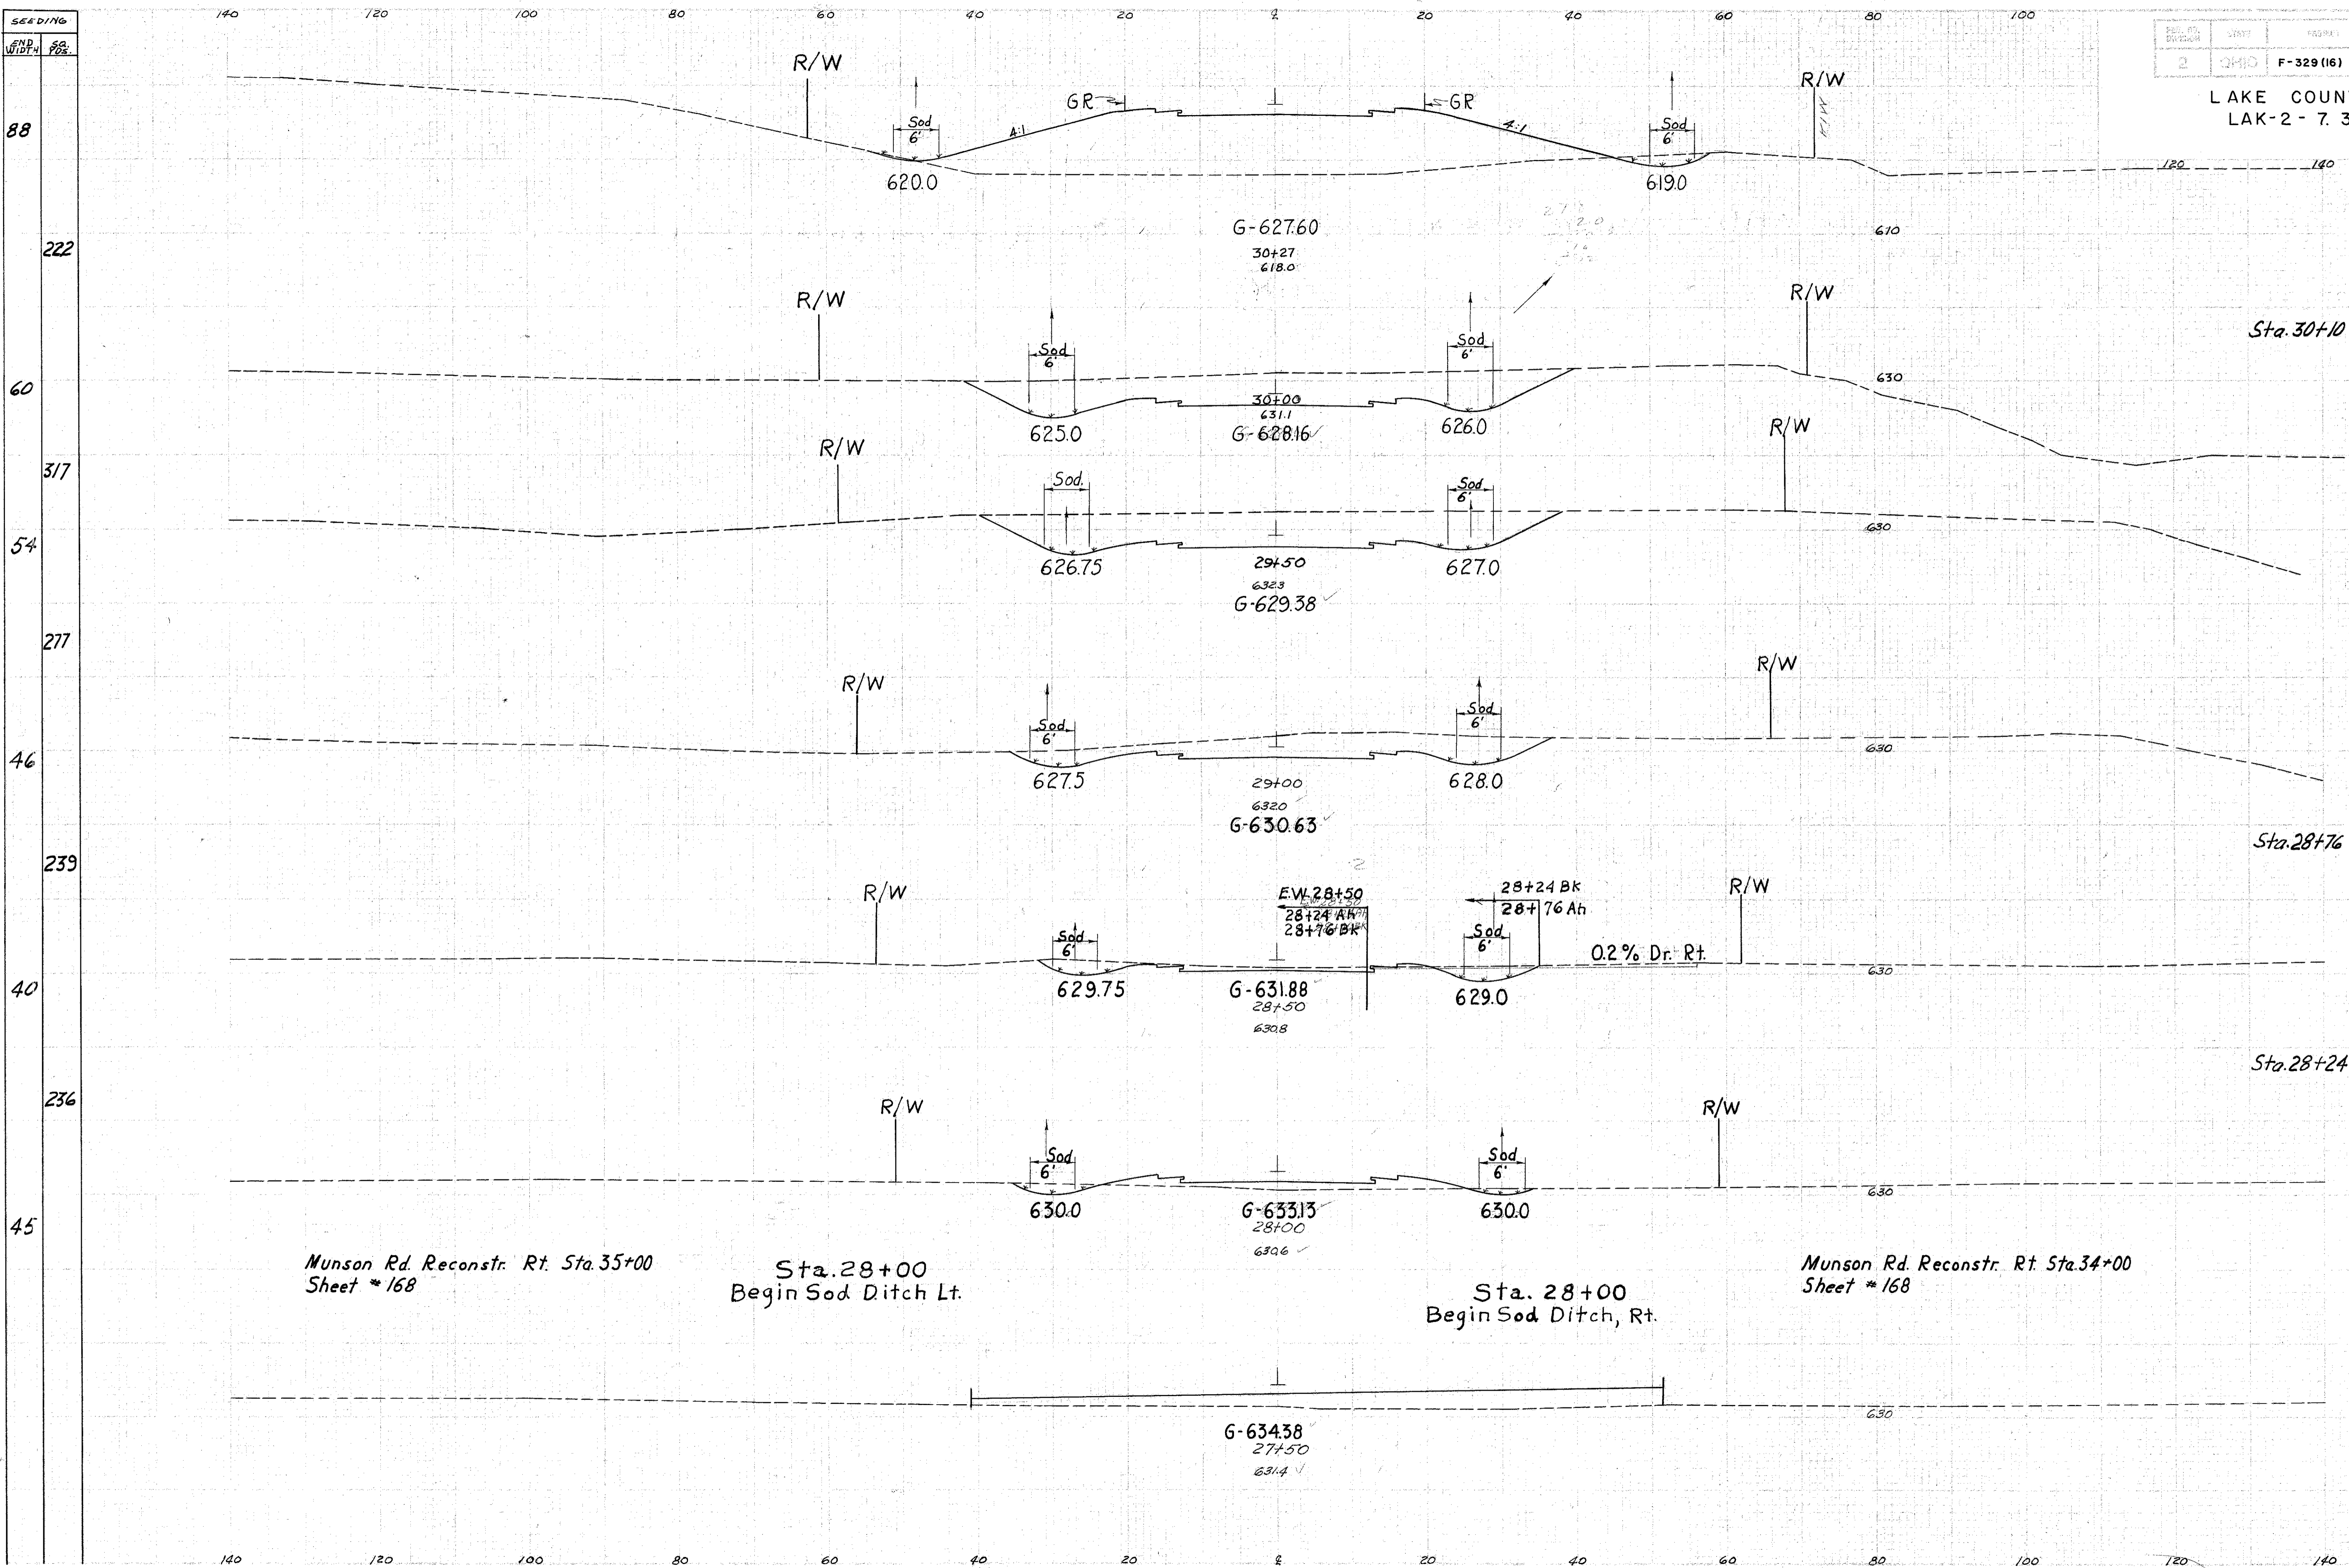

END PRER	CU. YDS.
CUT FILL	CUT FILL
20	569
	168 179
Sta. 30+10	- 0
	316
	599
	331
	476
	183
	106
Sta. 28+76	35 BK. 55 Ah.
	43
	55
Sta. 28+24	55 BK 2 BK. 35 Ah 0 Ah.
	32 24
	16 52
	205
	169

Munson Rd. Reconstr. Rt. Sta. 35+00  
Sheet \* 168

Sta. 28+00  
Begin Sod Ditch Lt.

Sta. 28+00  
Begin Sod Ditch, Rt.

Munson Rd. Reconstr. Rt. Sta. 34+00  
Sheet \* 168