


SEEDING
END WIDTH
S.D.S.

2	0410	F-329(16)
---	------	-----------

193
268

LAKE COUNTY
LAK-2- 7. 39

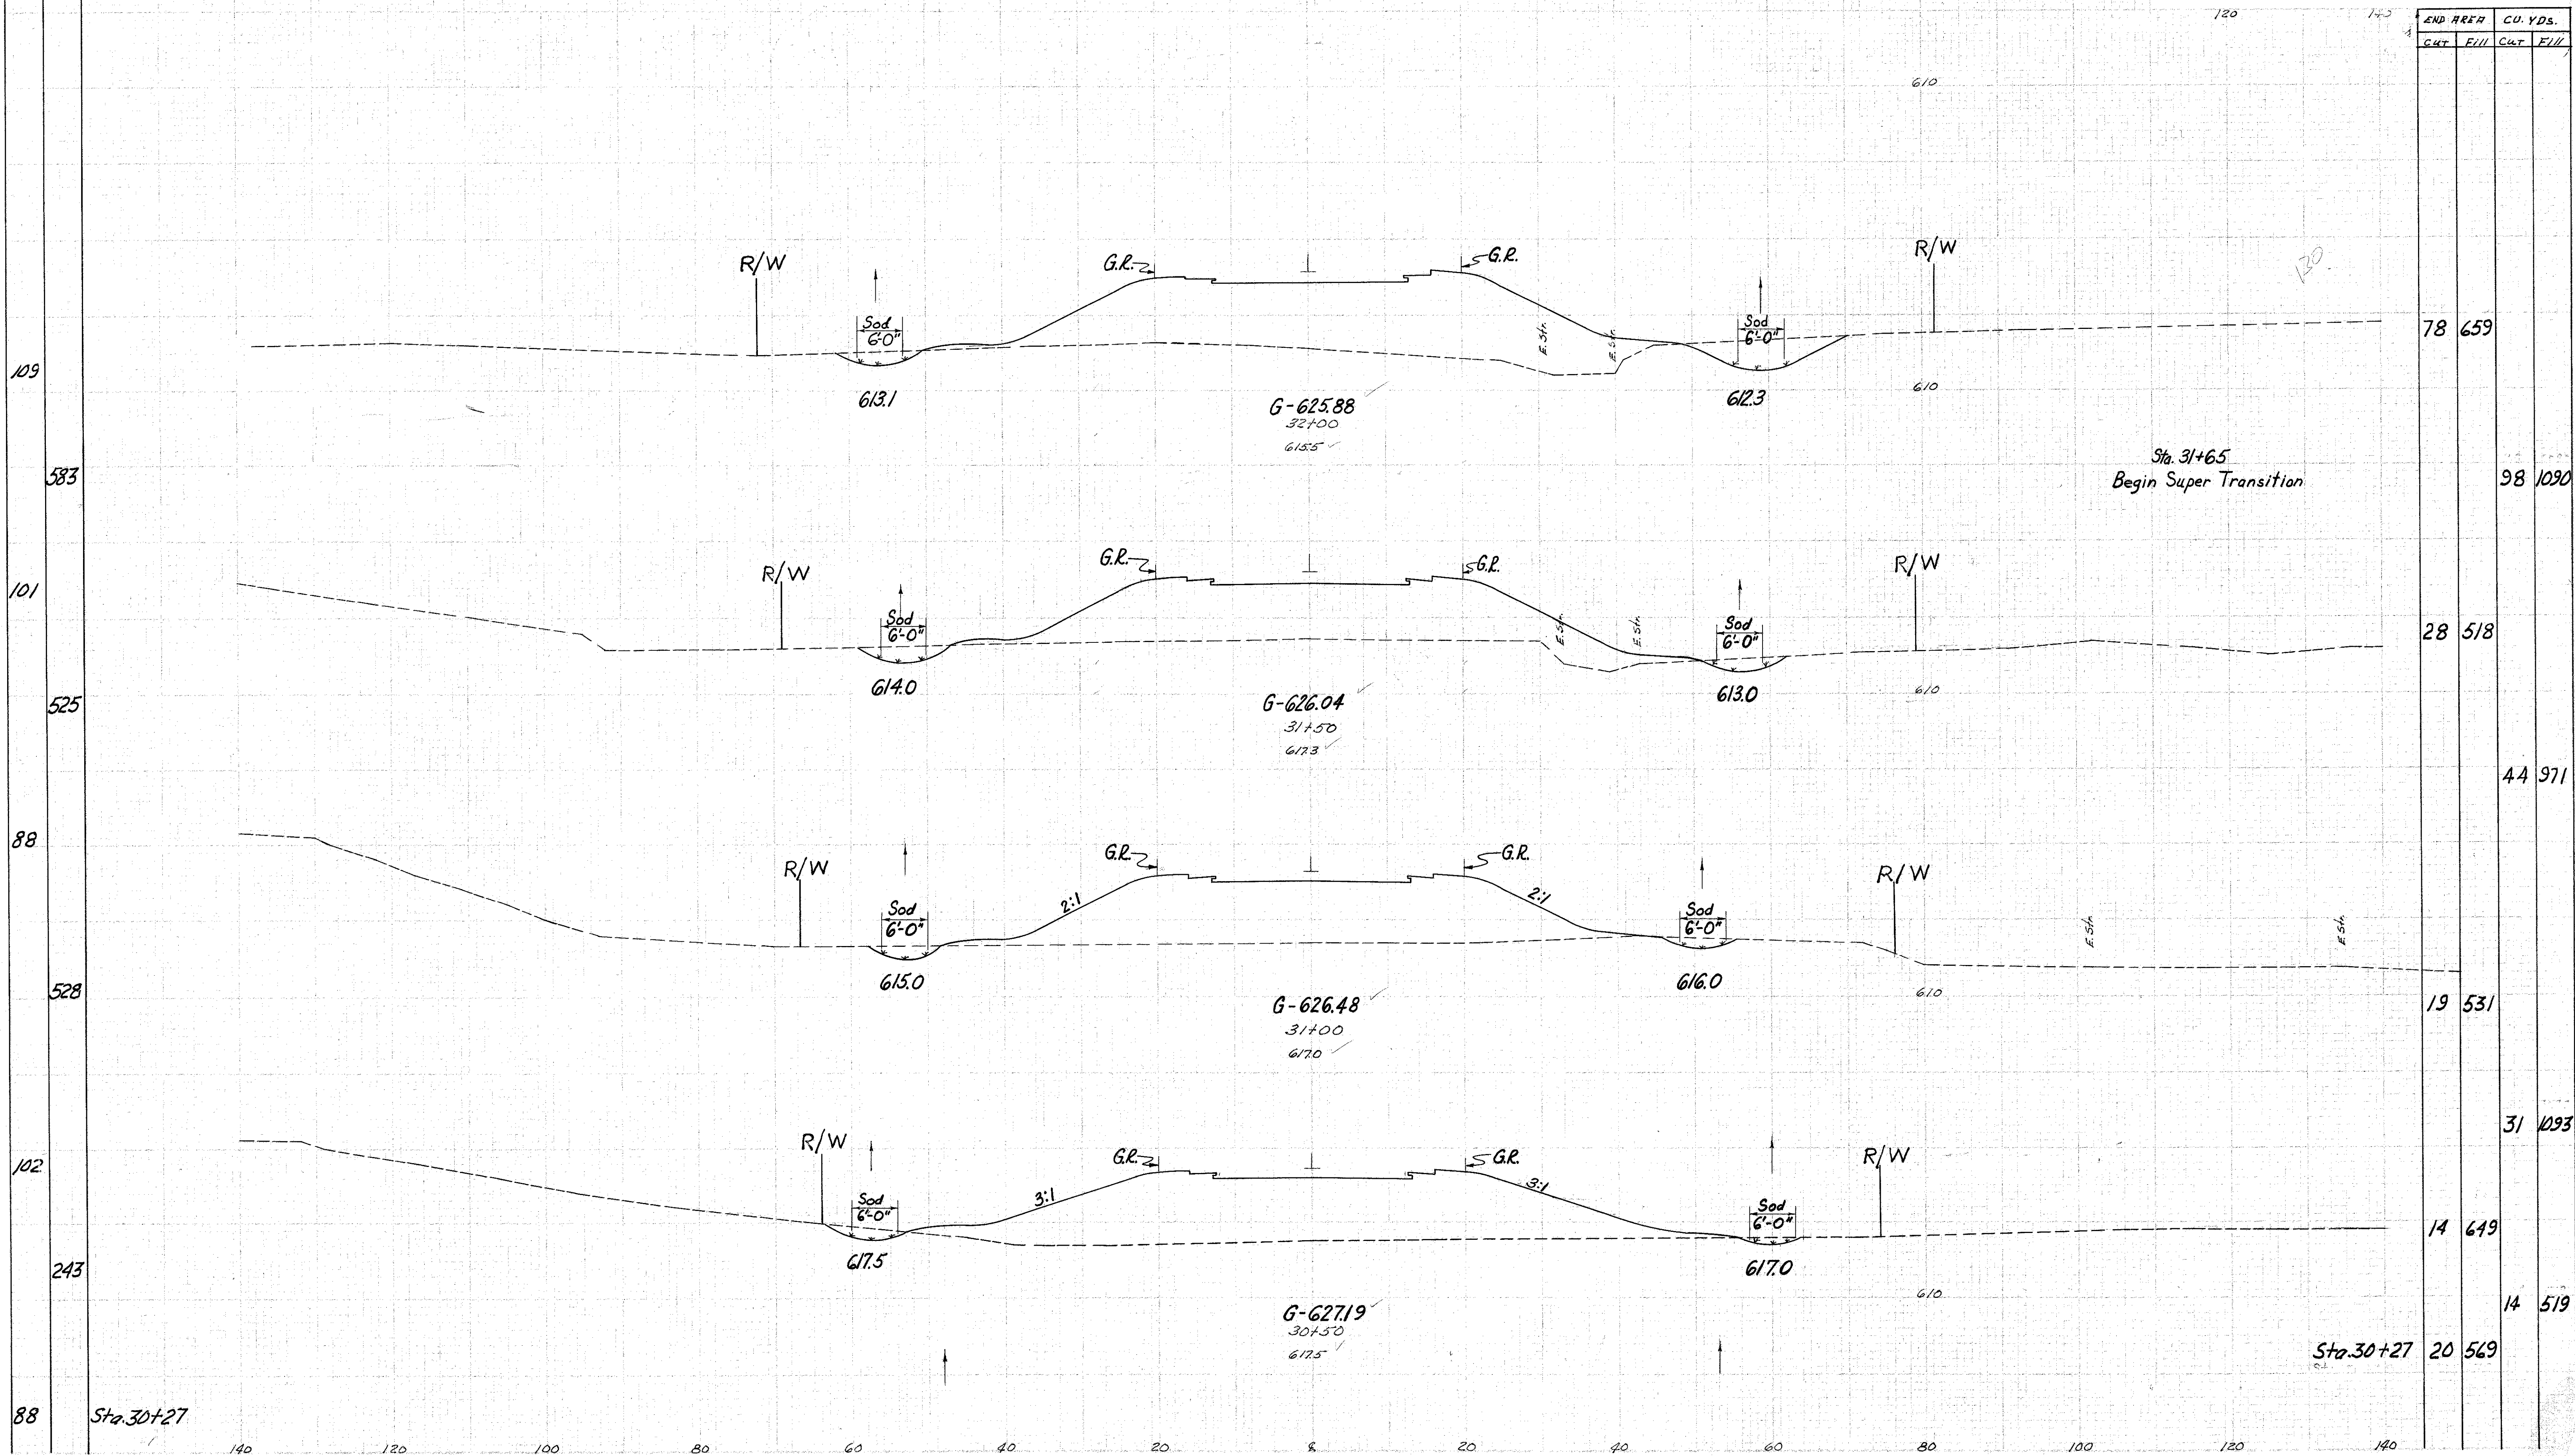

END AREA		CU. YDS.	
CUT	FILL	CUT	FILL
78	659		
98	1090		
28	518		
44	971		
19	531		
31	1093		
14	649		
14	519		
20	569		

Sta. 31+65
Begin Super Transition

Sta. 30+27

Relocation of Hopkins Road Sta. 30+50-32+00

checked
Plotted in correct
FRS
Template by
J RIF
Approved 9-17-58

88 Sta. 30+27