


SEEDING
END WIDTH
S.D.

LAKE COUNTY
LAK-2-7.39

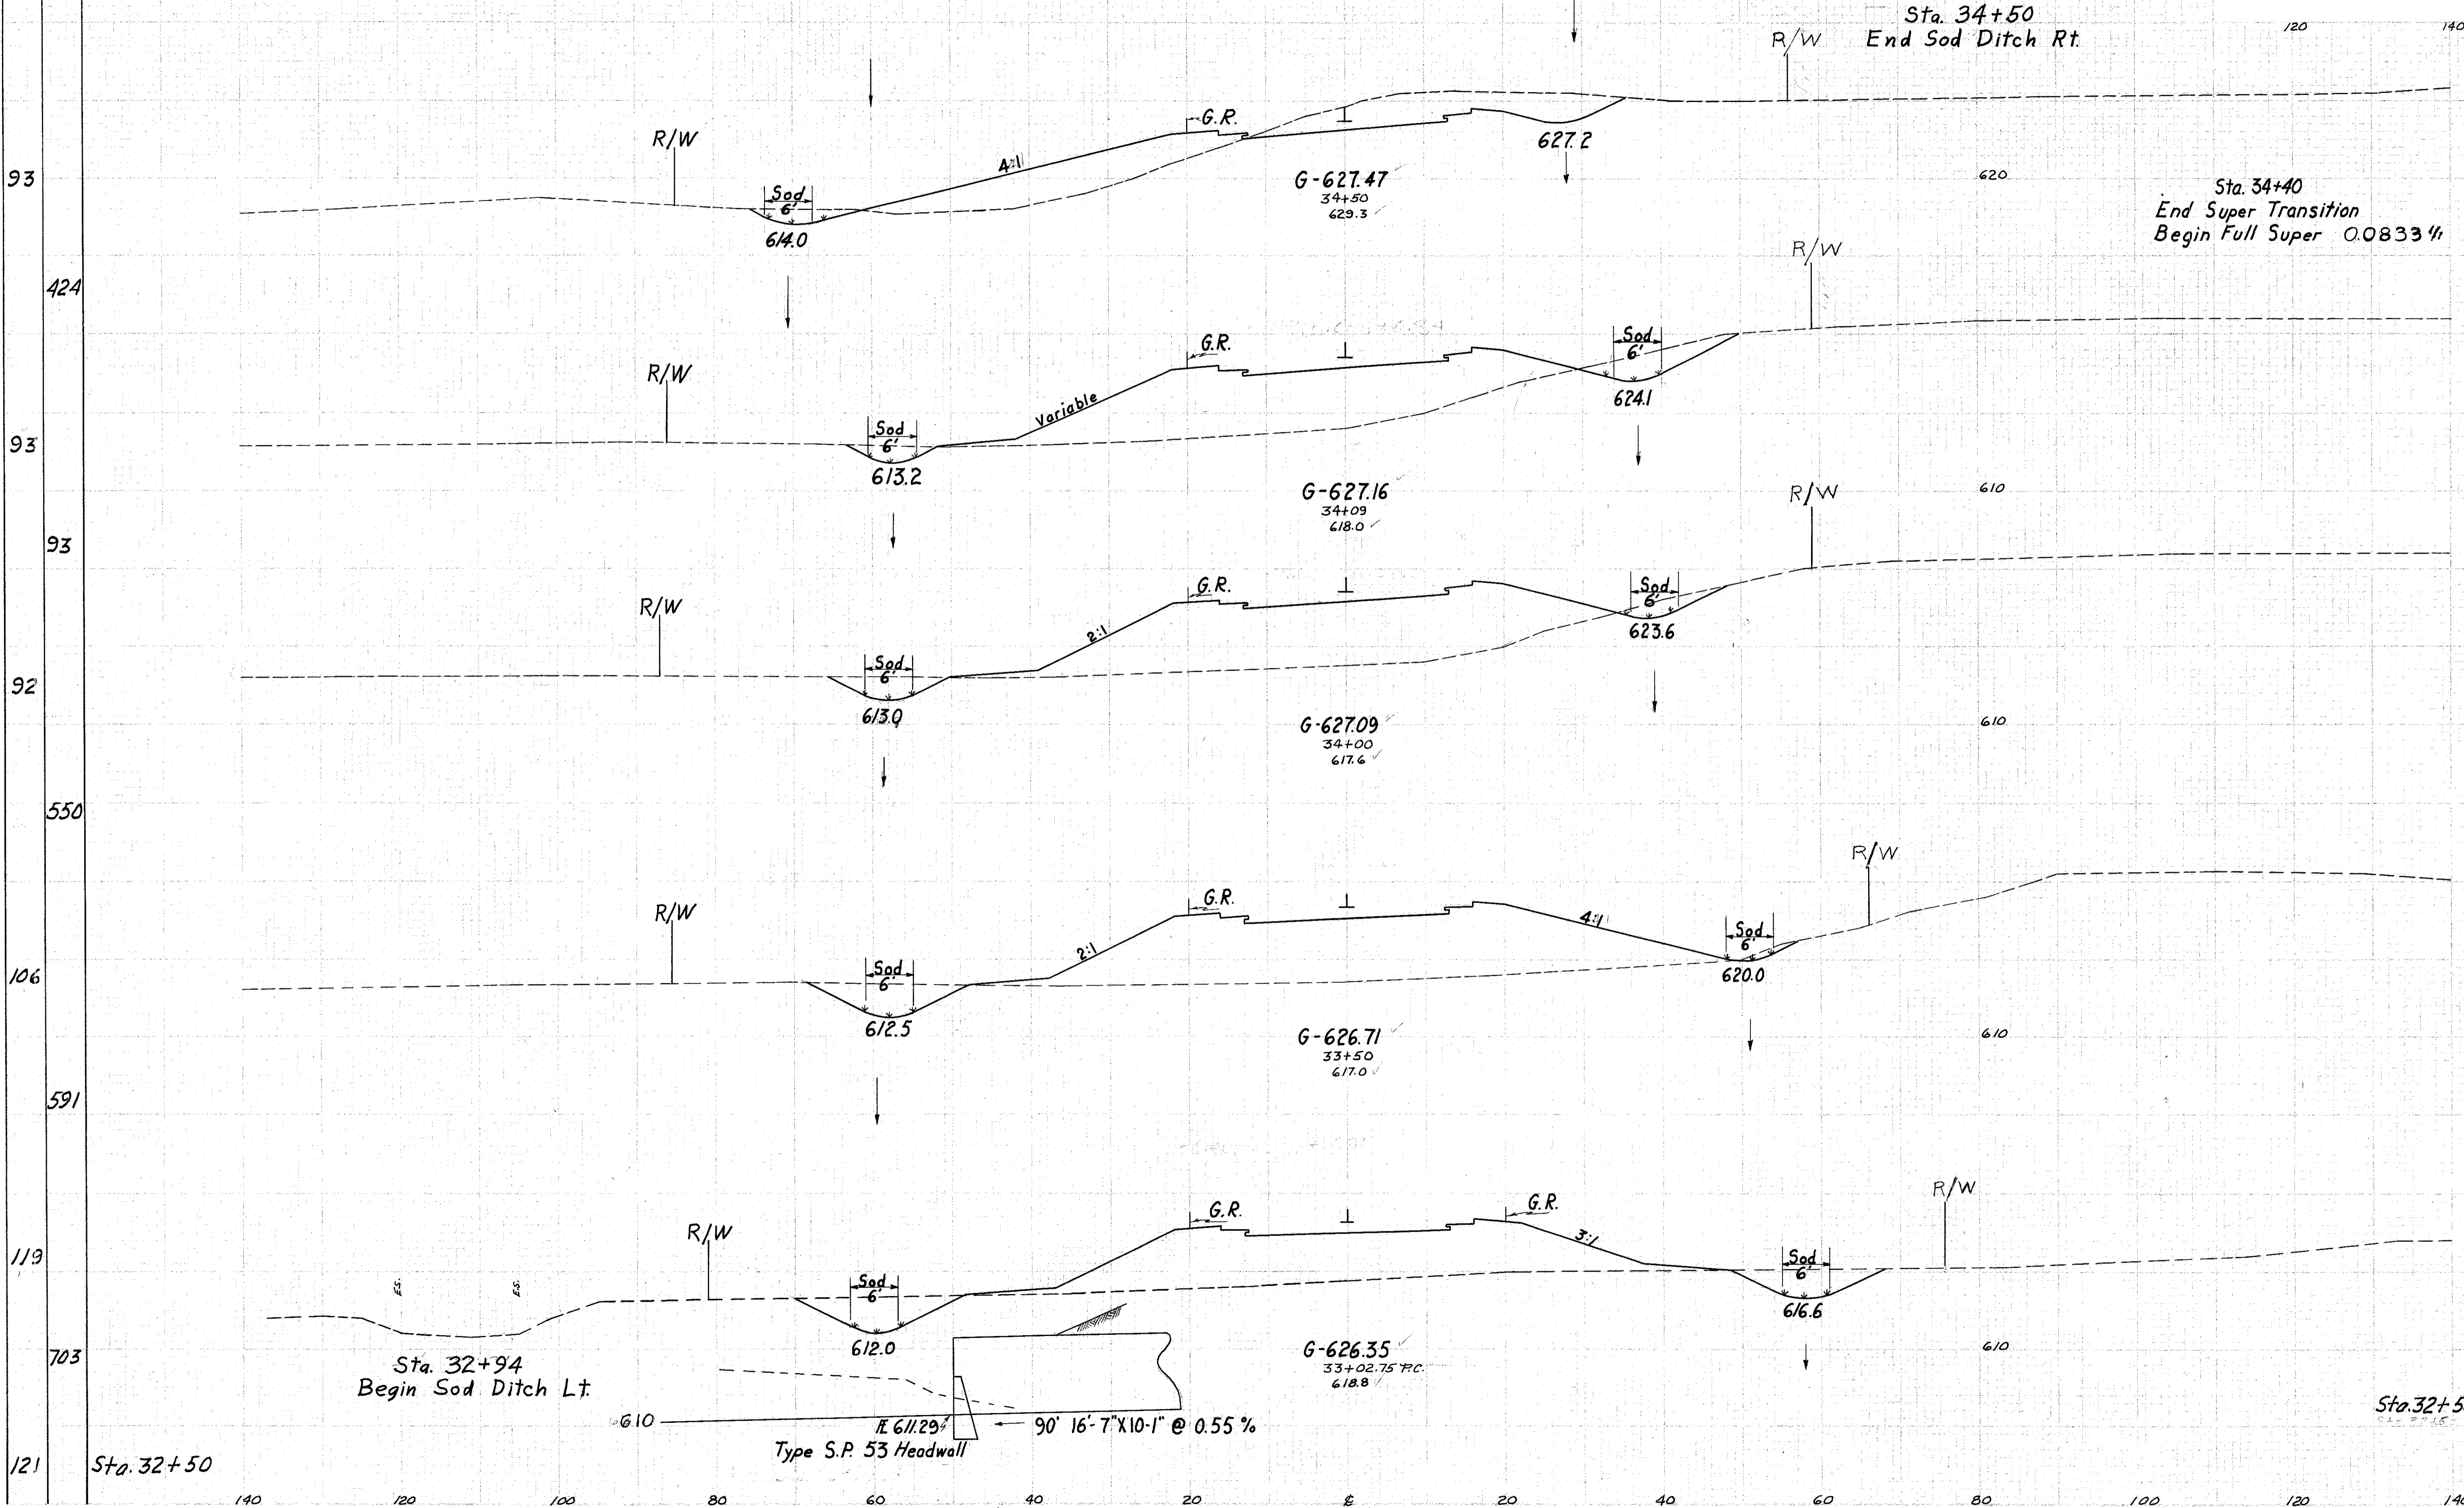

END AREA		CU. YDS.	
CUT	FILL	CUT	FILL
161	171		
		175	464
70	440		
		19	158
46	509		
		101	994
63	565		
		146	860
104	418		
		206	1039
		206	1039
		107	646