


SEEDING	
END WIDTH	NO. YDS
80	433
76	383
62	372
72	378
64	436
93	

LAKE COUNTY  
LAK-2- 7. 39

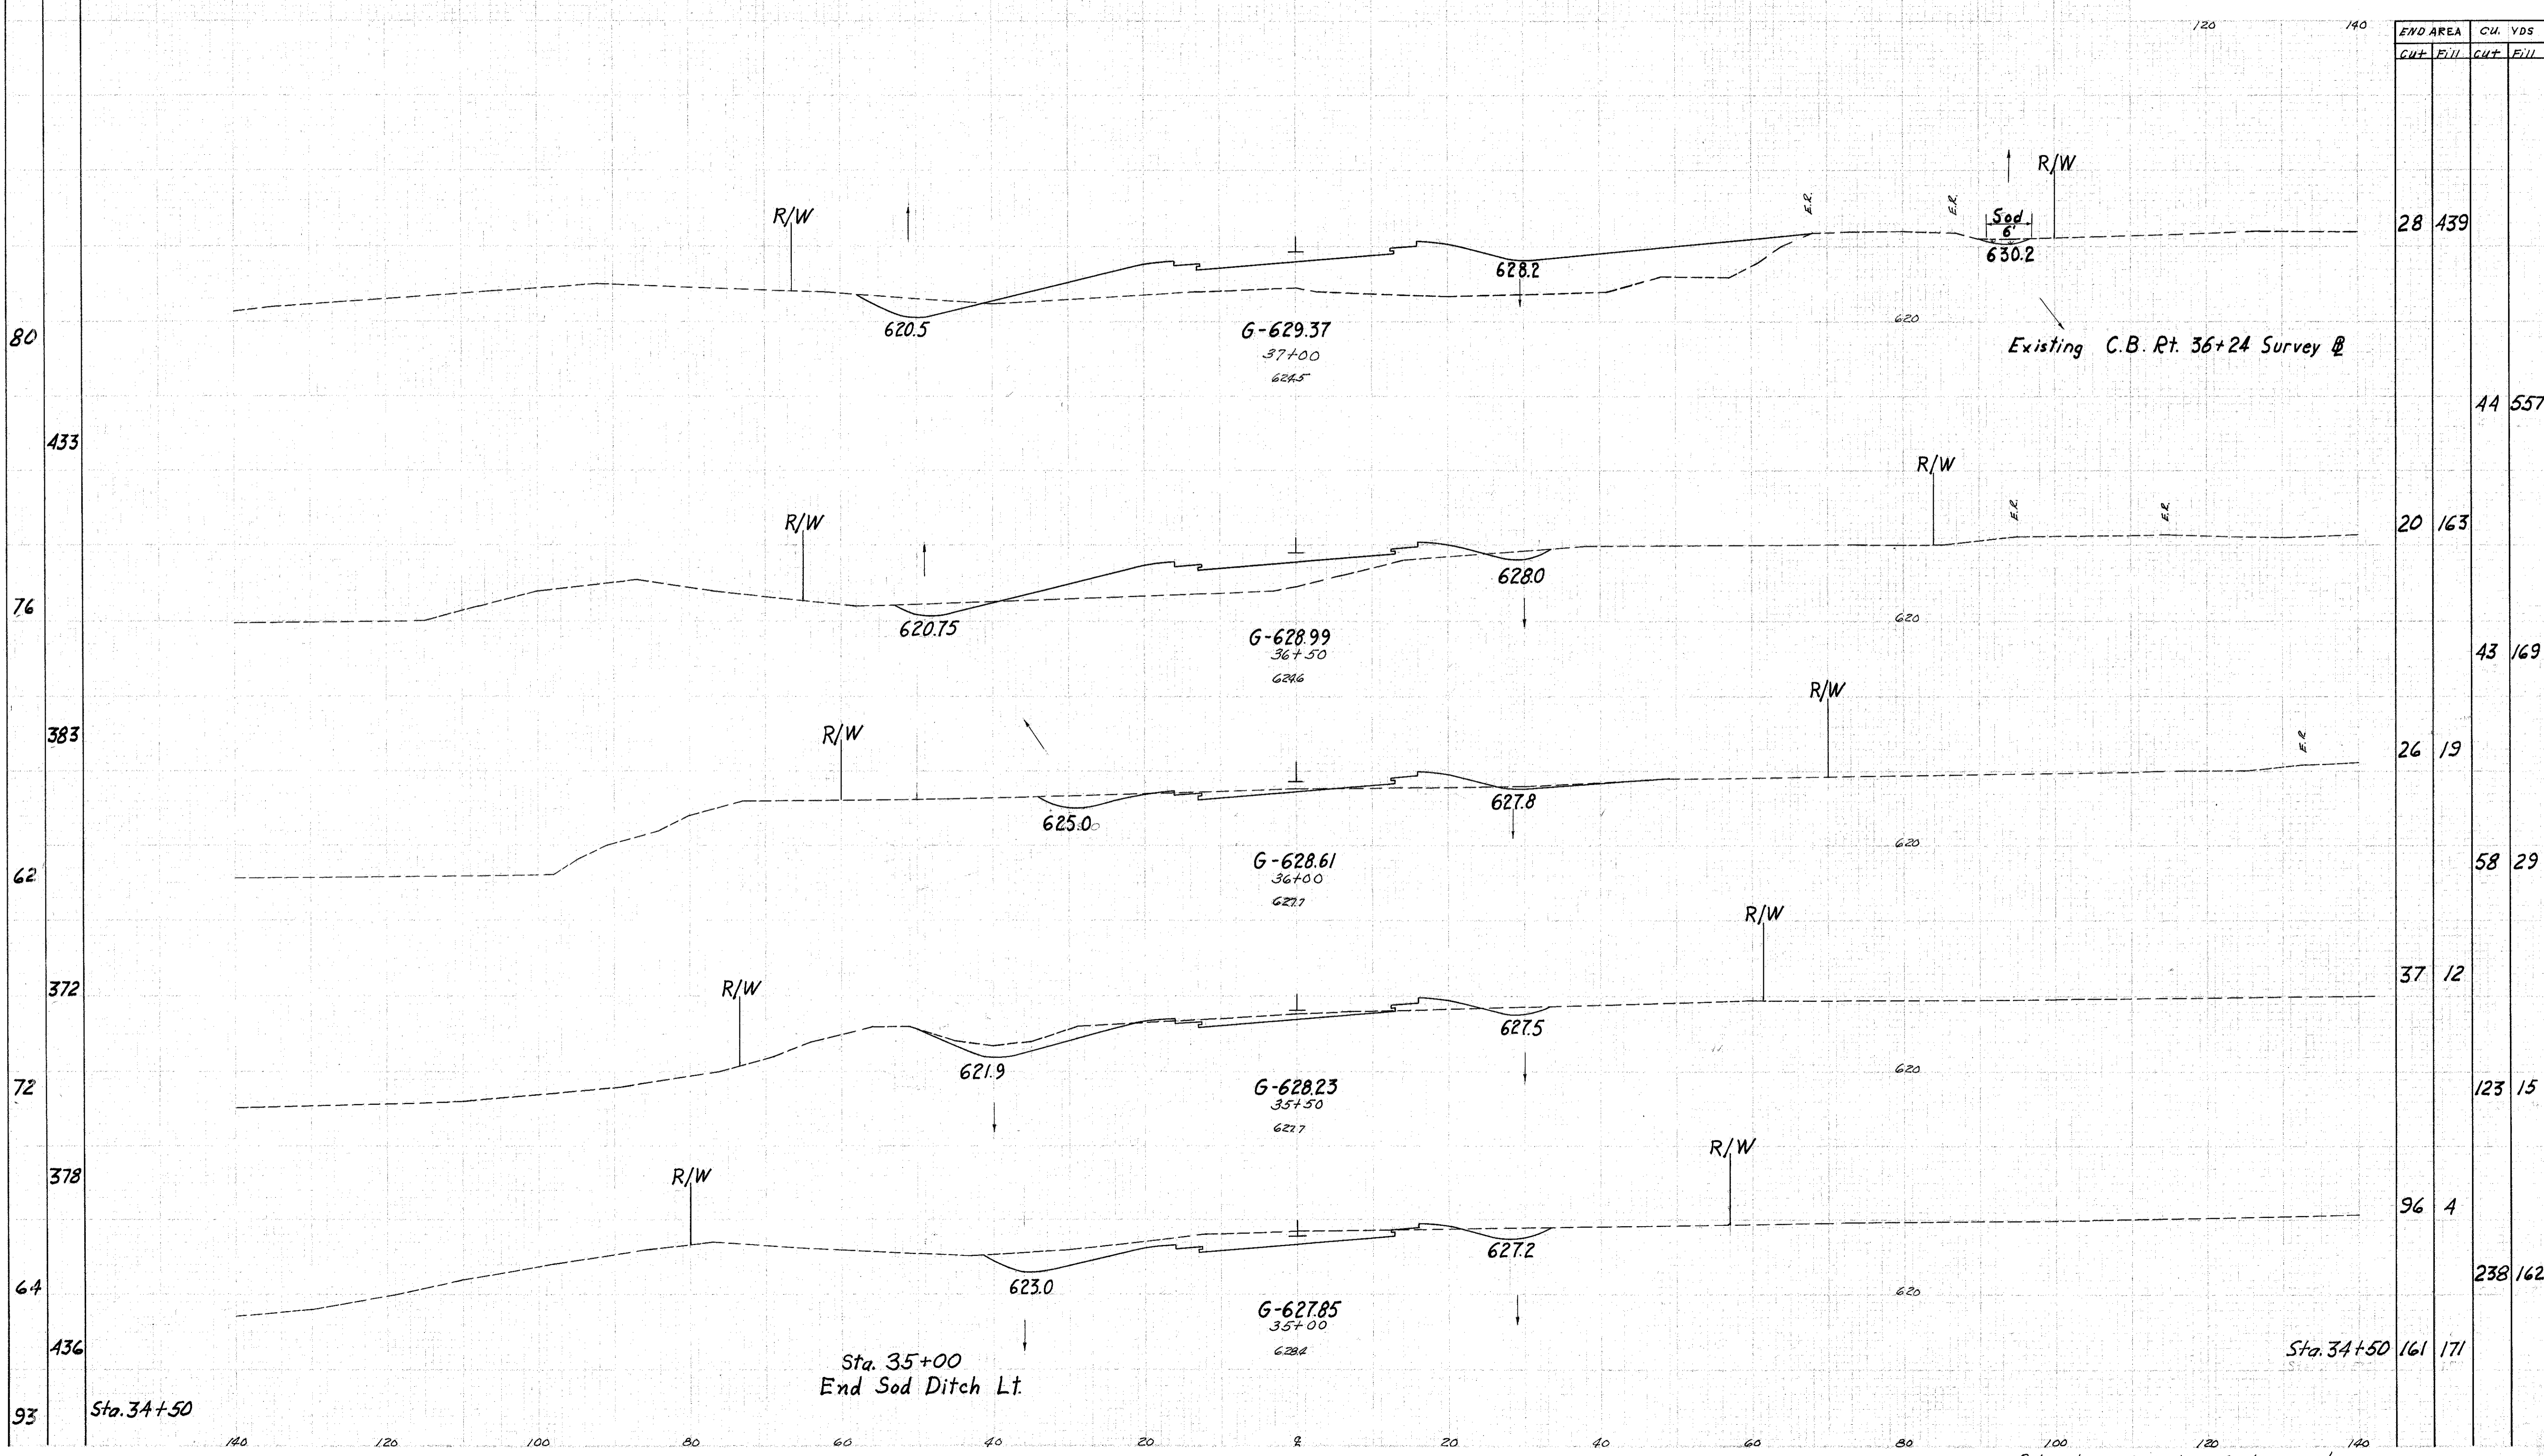

END AREA		CU. YDS	
CUT	FILL	CUT	FILL
28	439		
		44	557
20	163		
		43	169
26	19		
		58	29
37	12		
		123	15
96	4		
		238	162
		161	171

Sta. 35+00  
End Sod Ditch Lt.

Sta. 34+50

100' scale 9-17-58  
100' scale 9-17-58  
Plotted by  
Temp. by  
V.R.