


SEEDING
END WIDTH
SO. YDS.
140
120
100
80
60
40
20
0
20
40
60
80
100
120
140

LAKE COUNTY
LAK-2-7.39

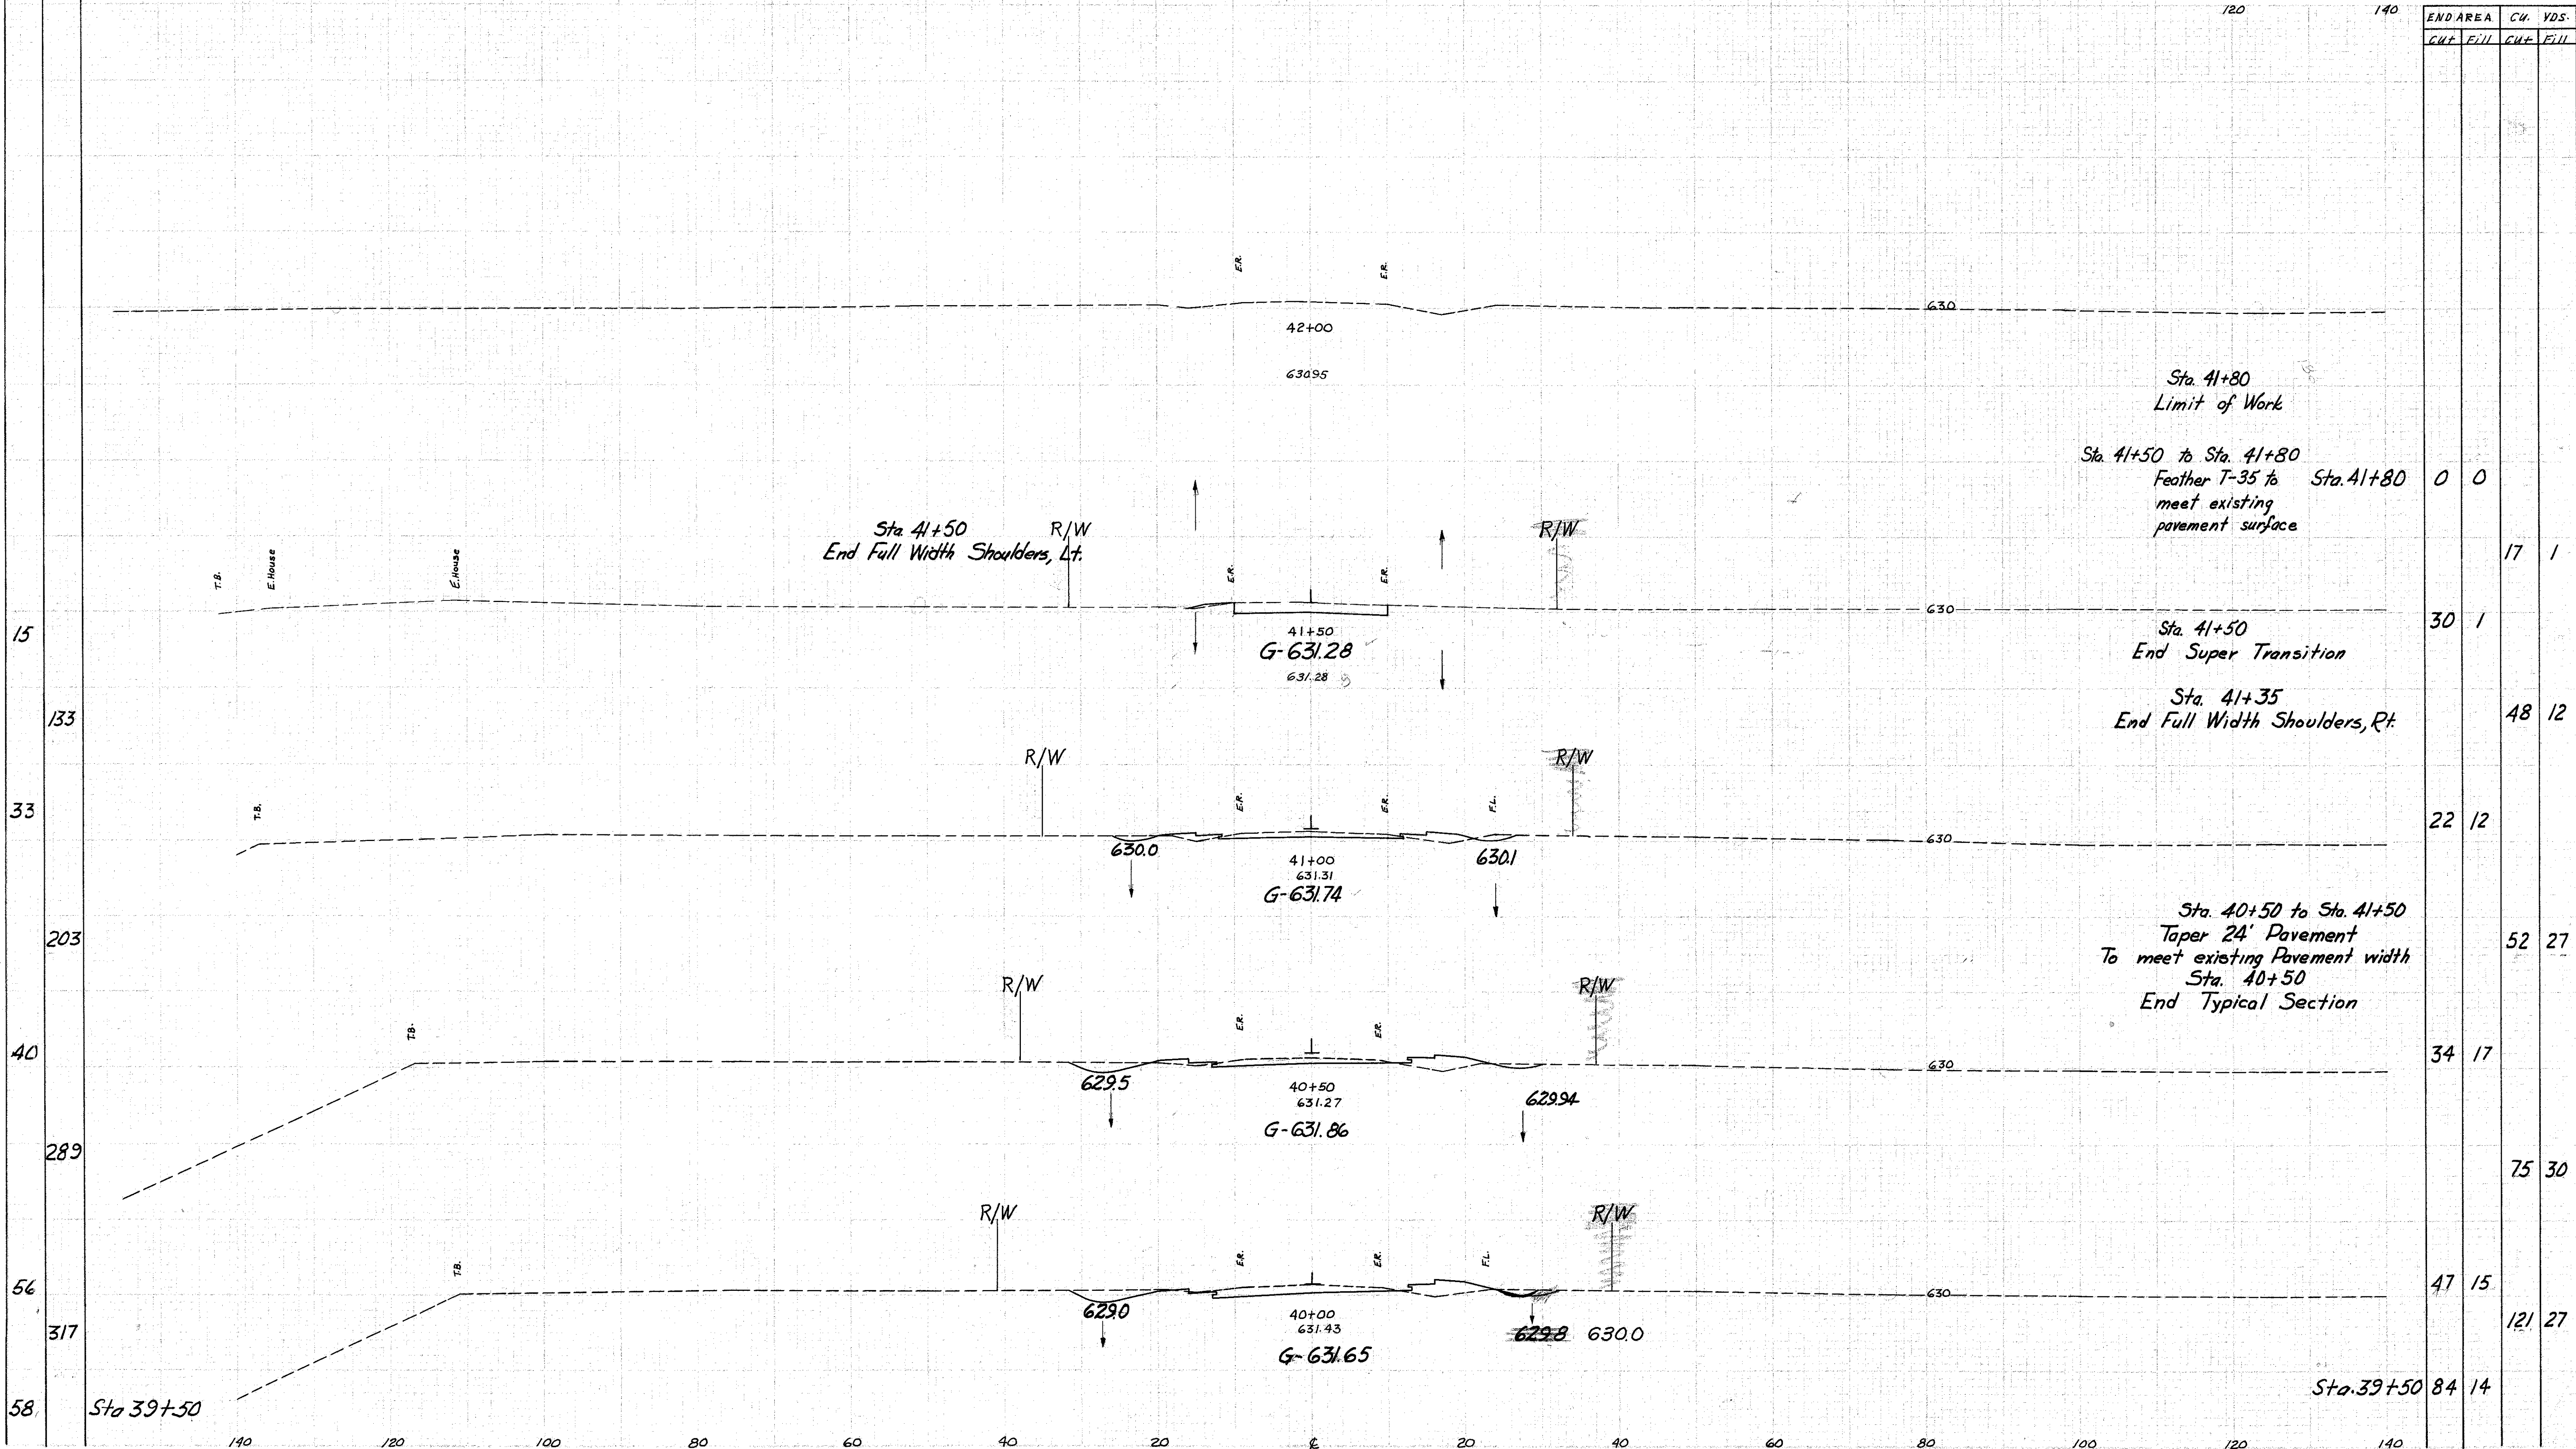

END AREA	CU. YDS.	
	CUT	FILL
	0	0
	17	1
30	1	
	48	12
22	12	
	52	27
34	17	
	75	30
47	15	
	121	27
84	14	

Checked by S-17-58
 X-section
 Platting
 Template by
 J.S.S.