


LAKE COUNTY
LAK-2-7.39

END AREA	CU. YDS.
Cut	Fill
632.5	150
633.0	150
633.00	150
633.3	150
633.4	150

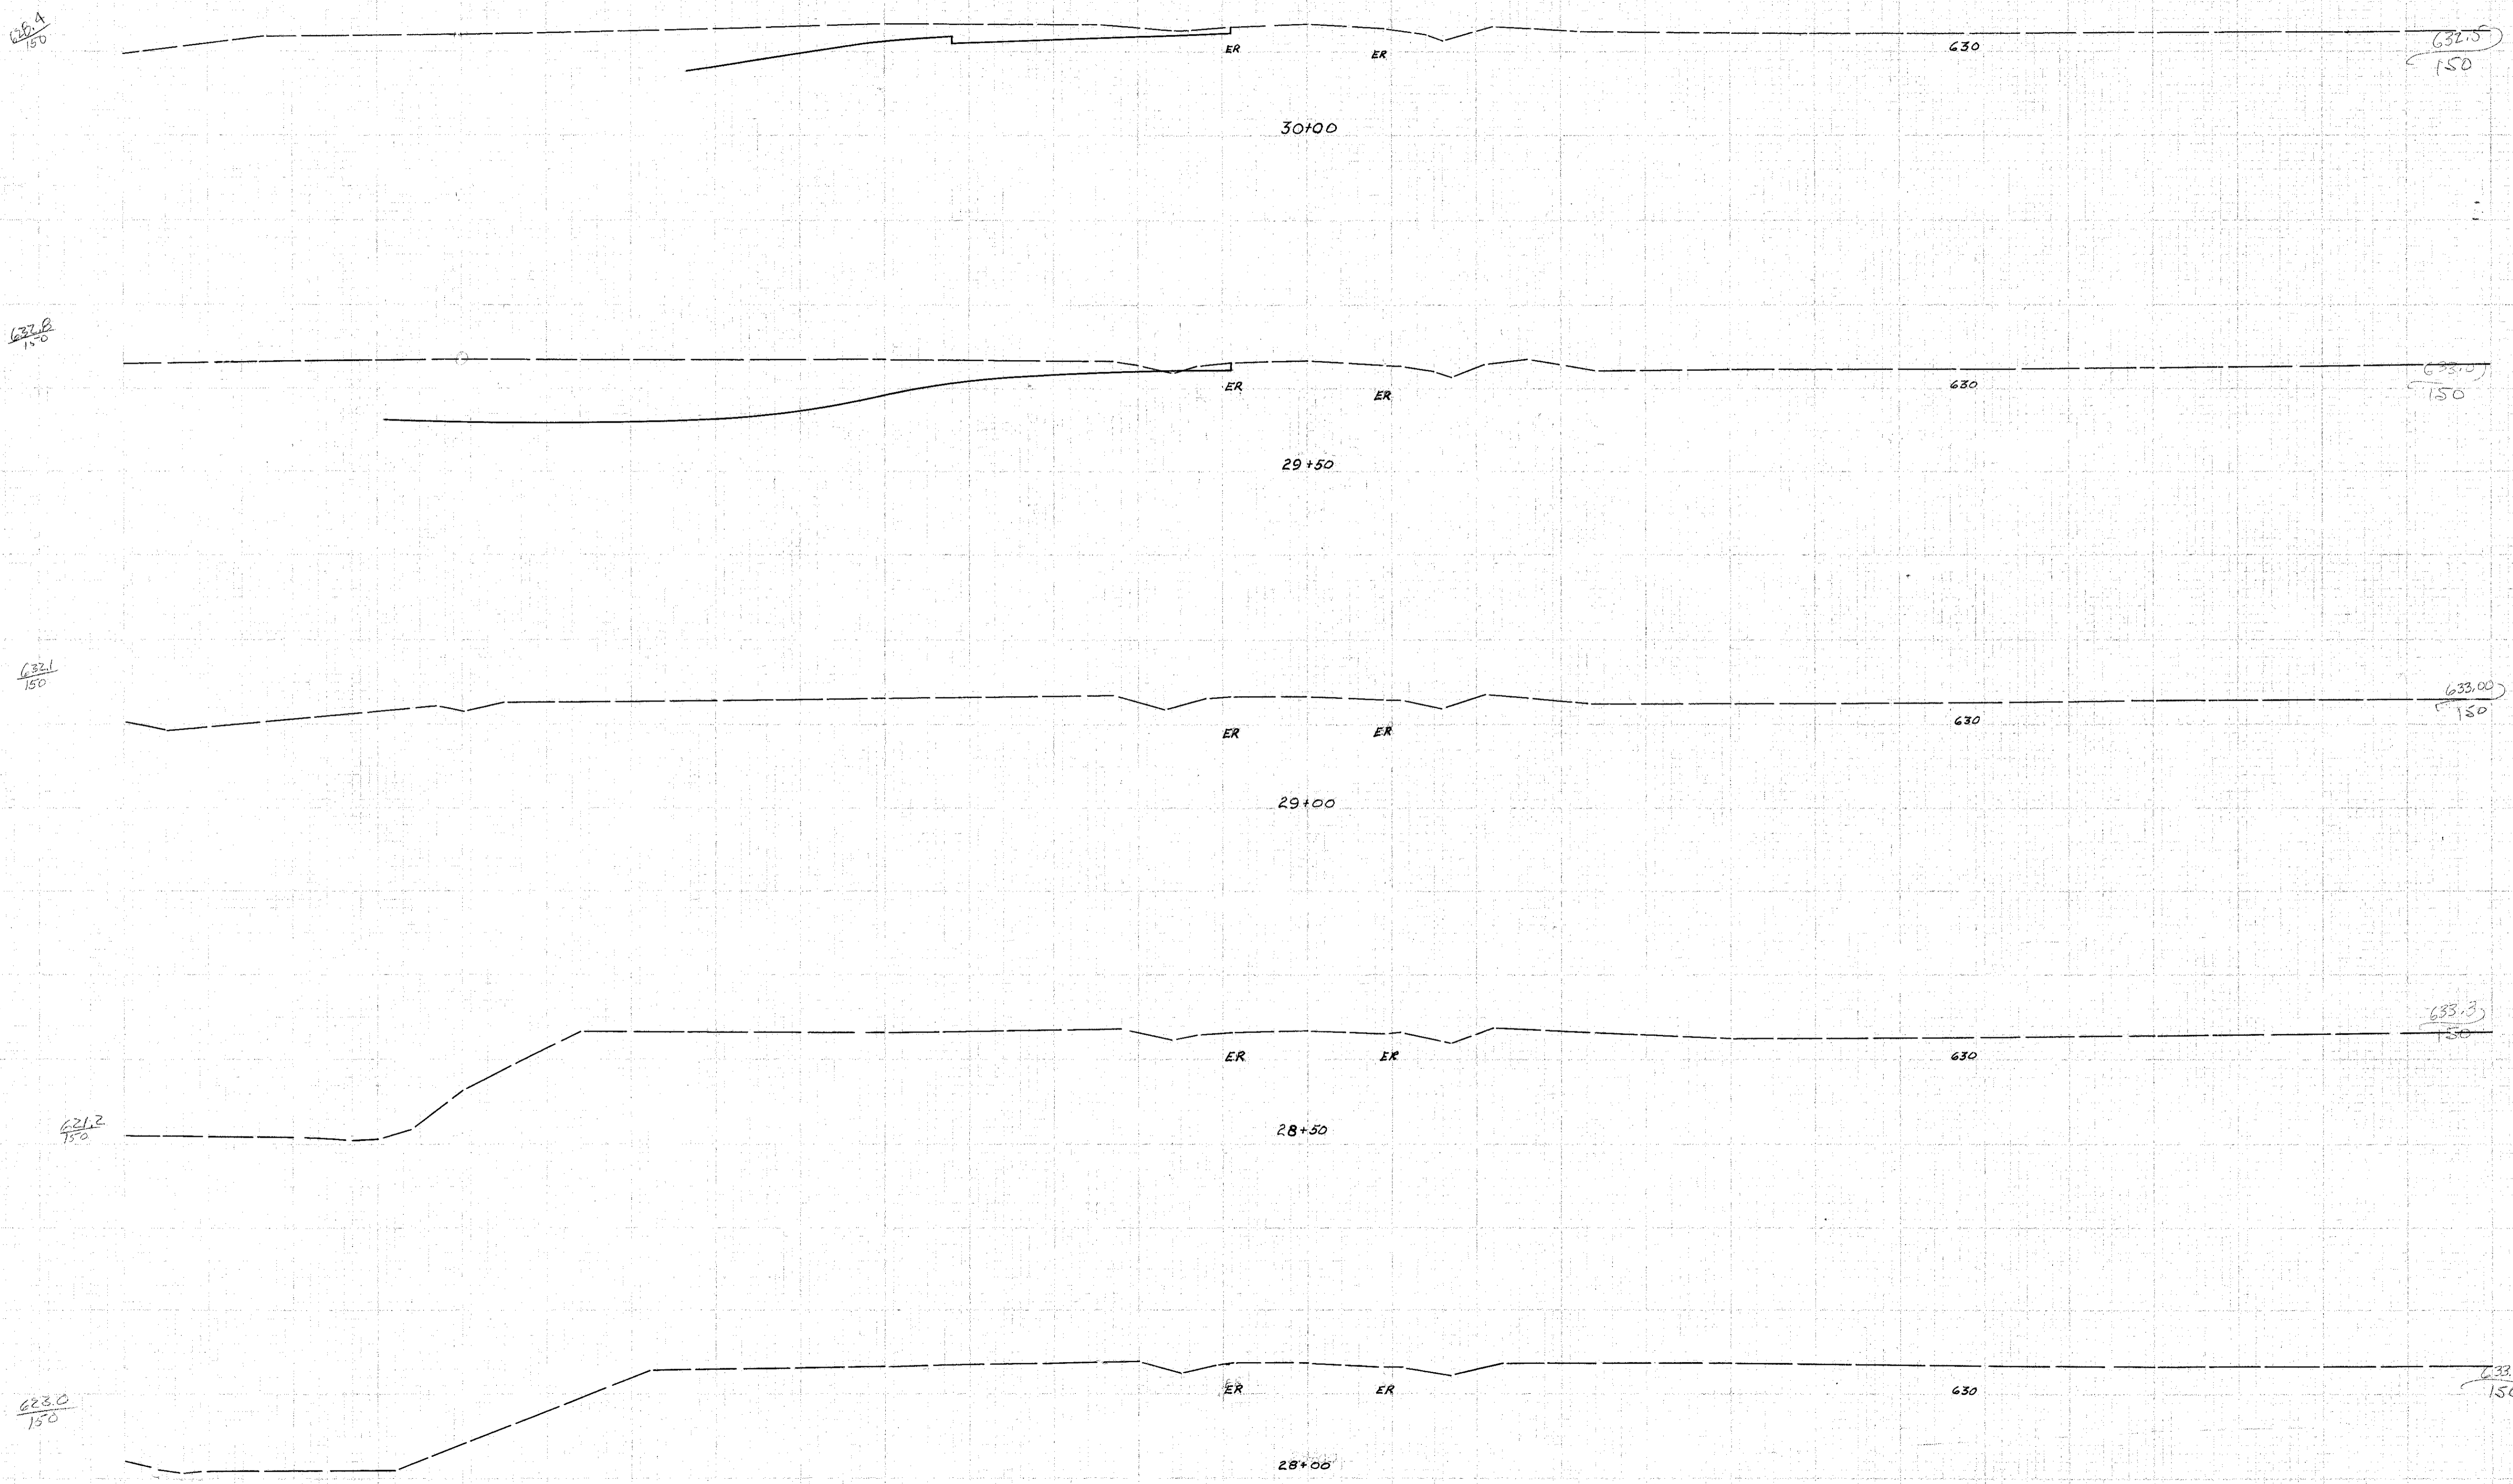

Temporary Connection at Hopkins Road Sta 28+00 to Sta 30+00

11/14/39
R.H.