
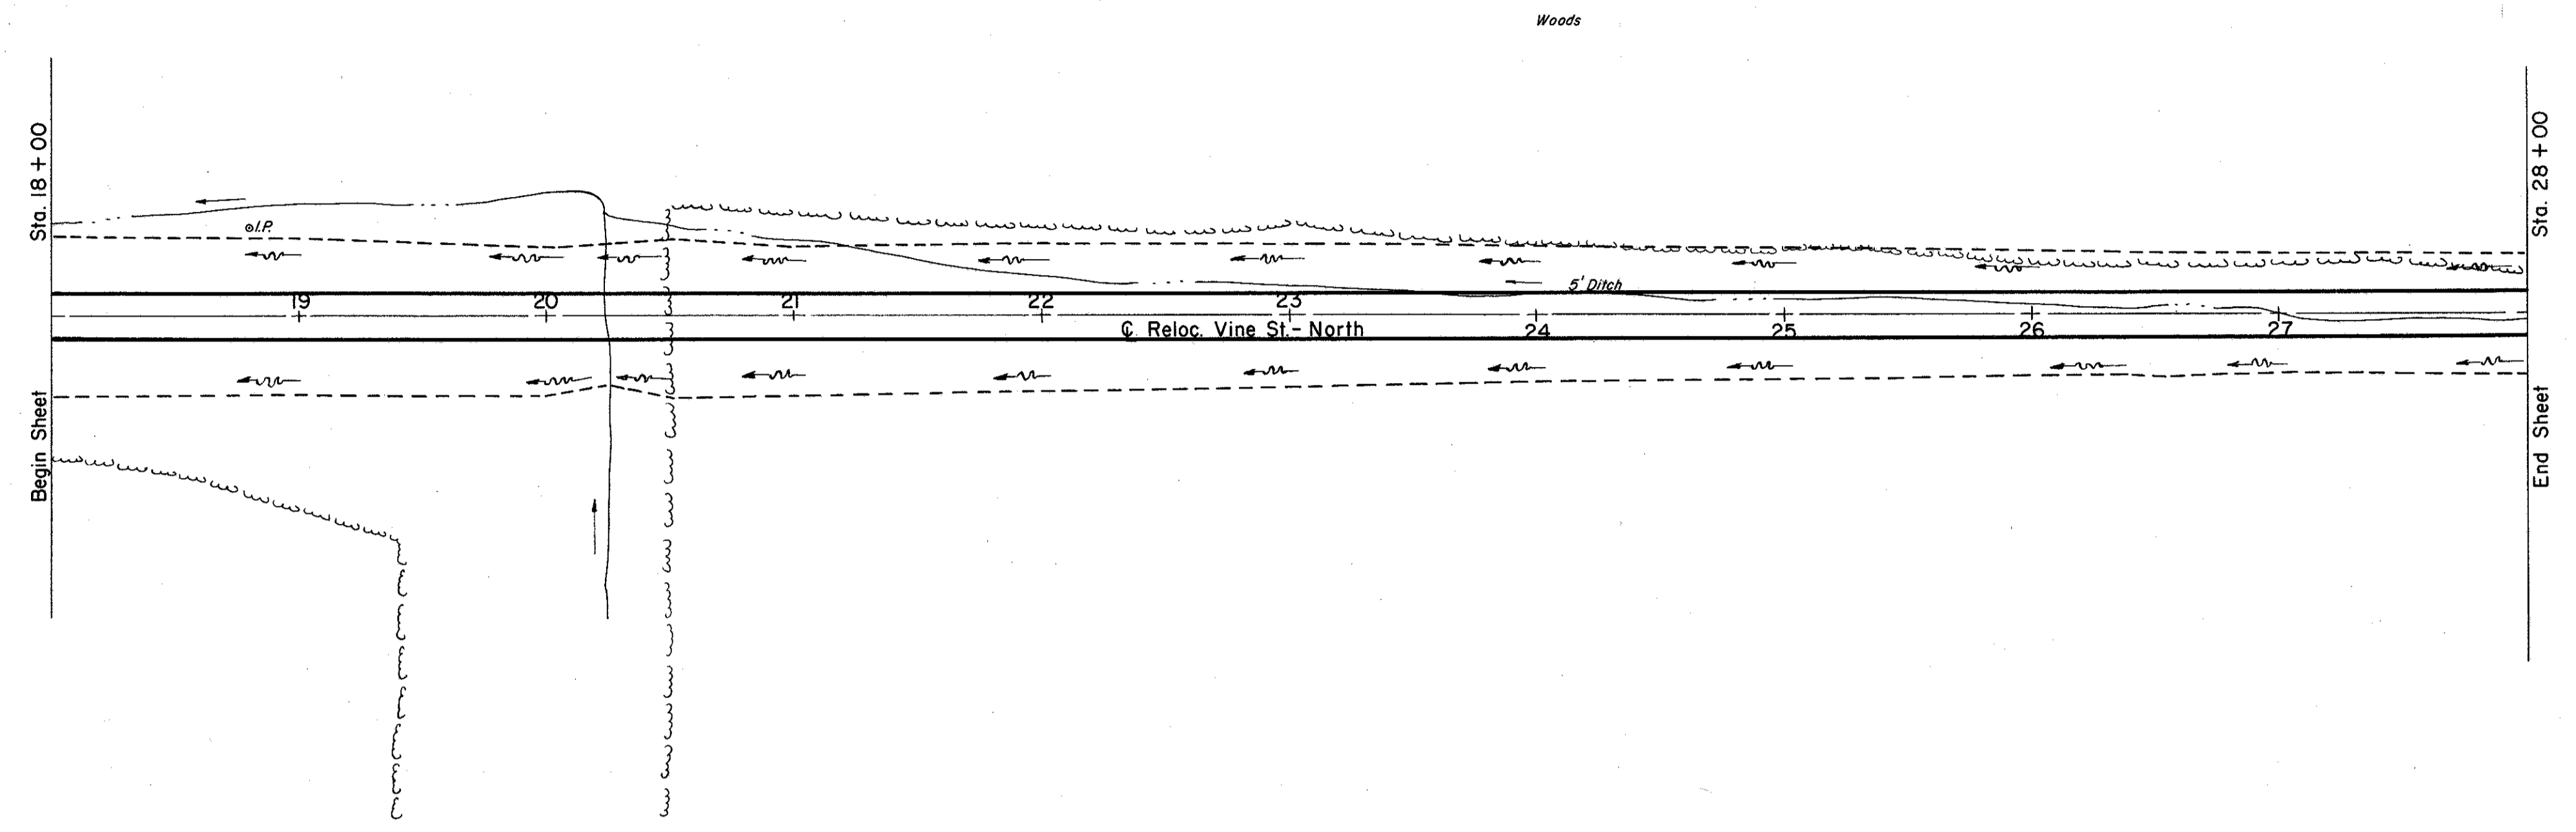


LAKE COUNTY
LAK-2-7.39

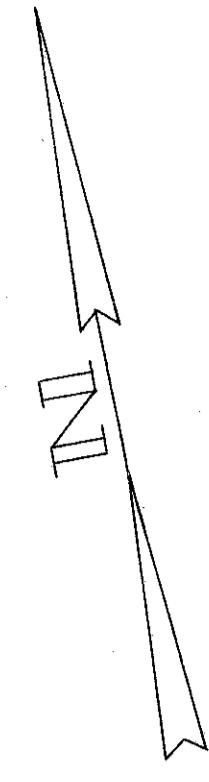

EXCAVATION	= 5,844 C.Y.
EMBANKMENT	= 6,843 C.Y.
EMBANKMENT 20'	= 8,212 C.Y.