
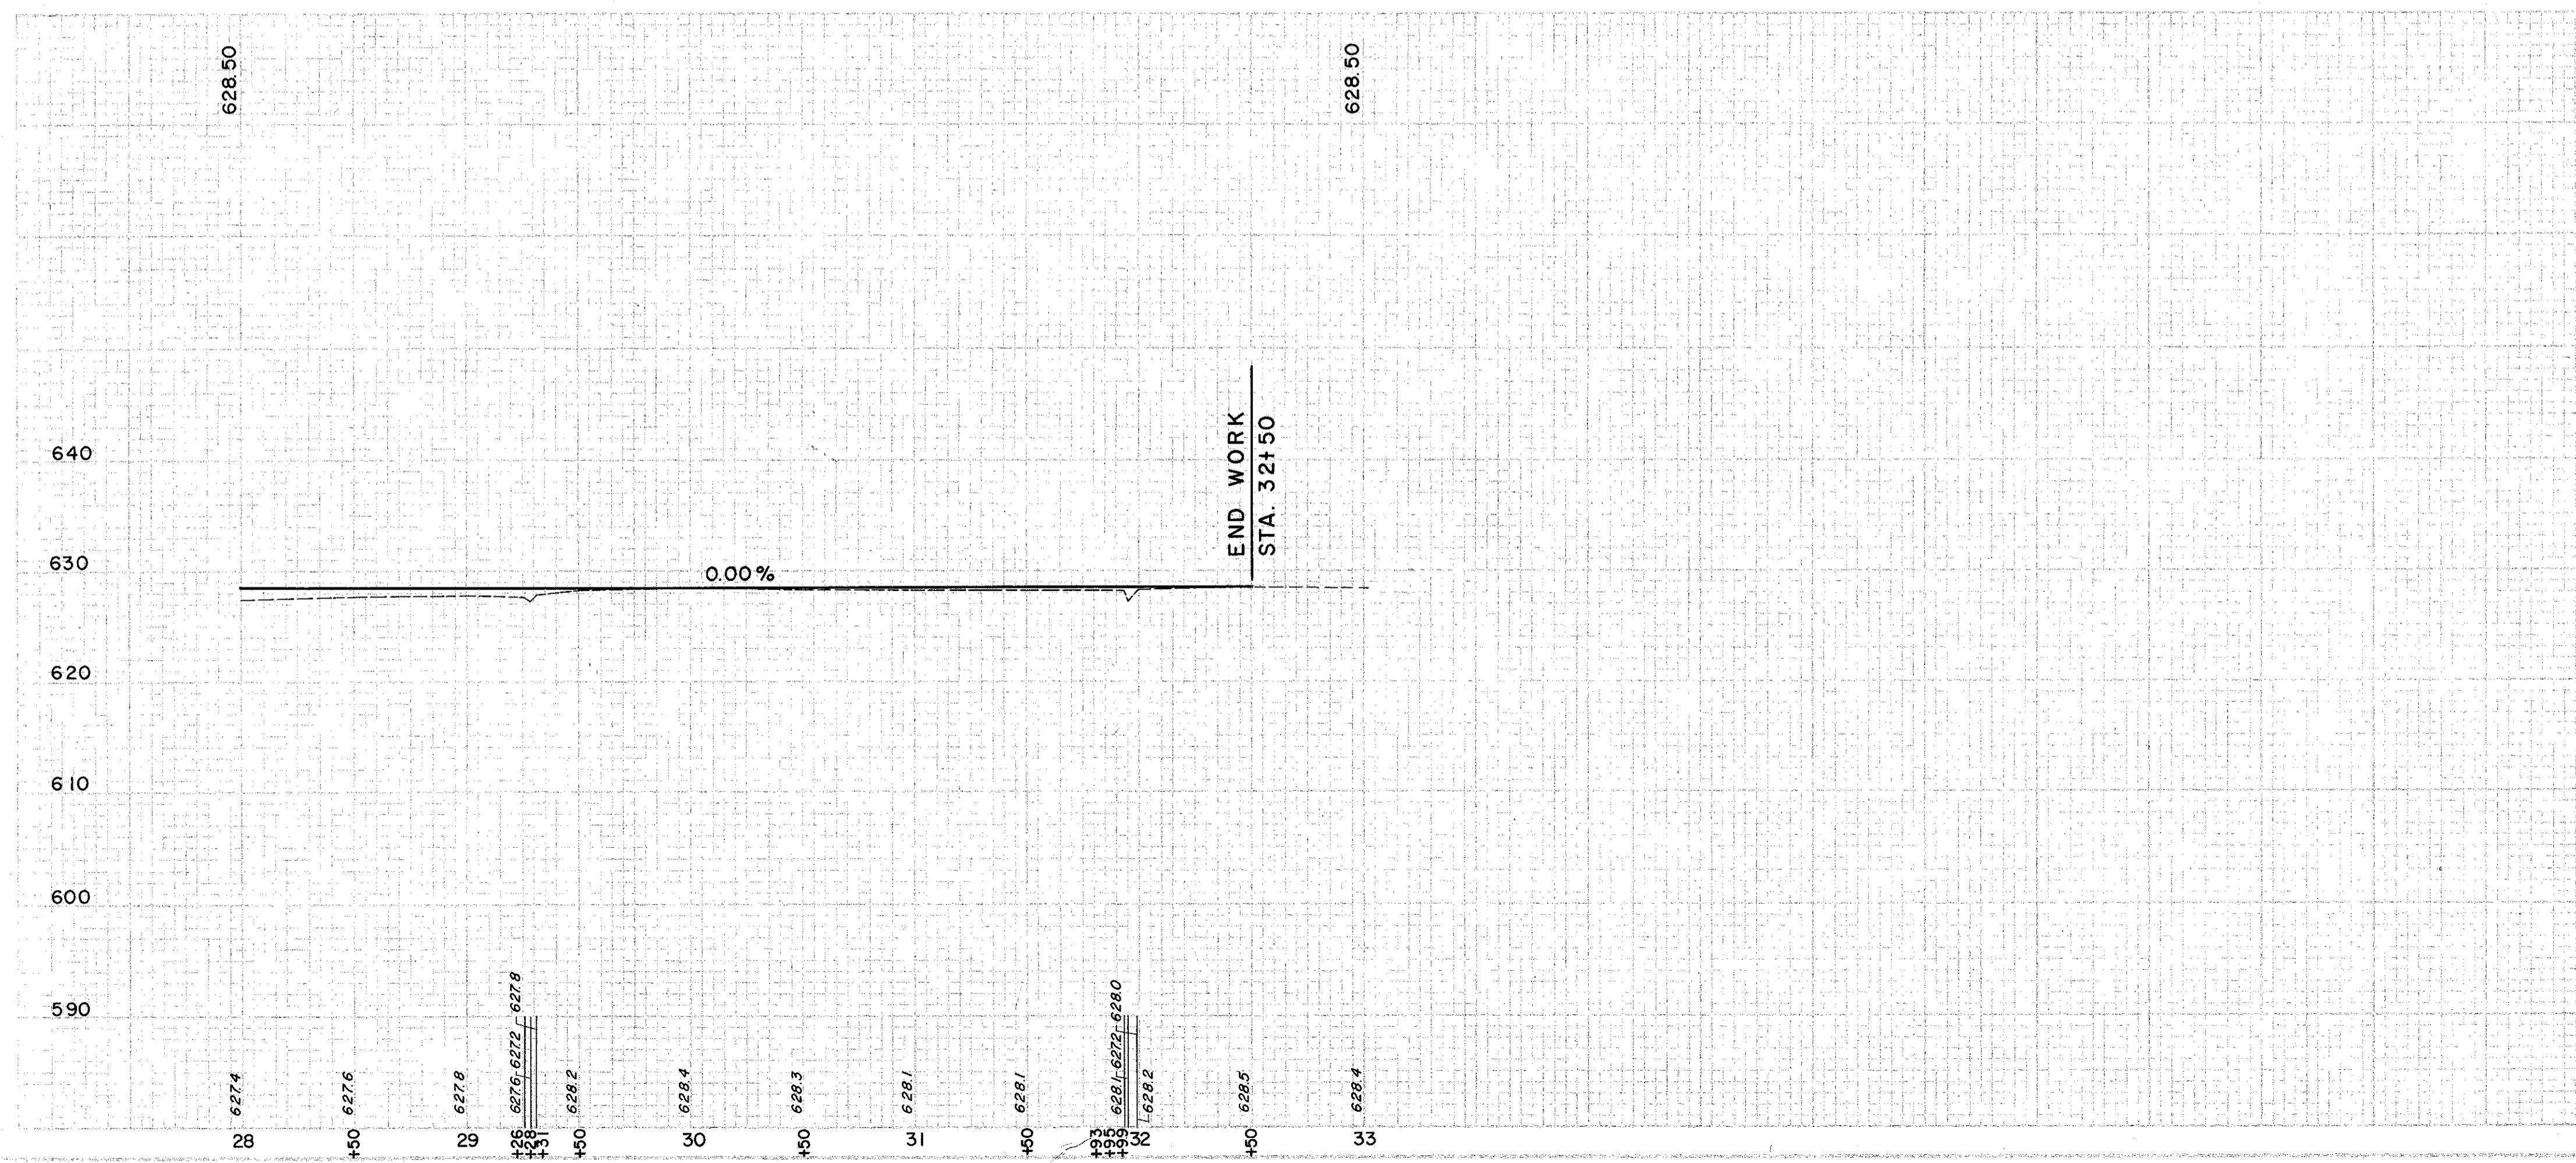


LAKE COUNTY
LAK-2-7.39

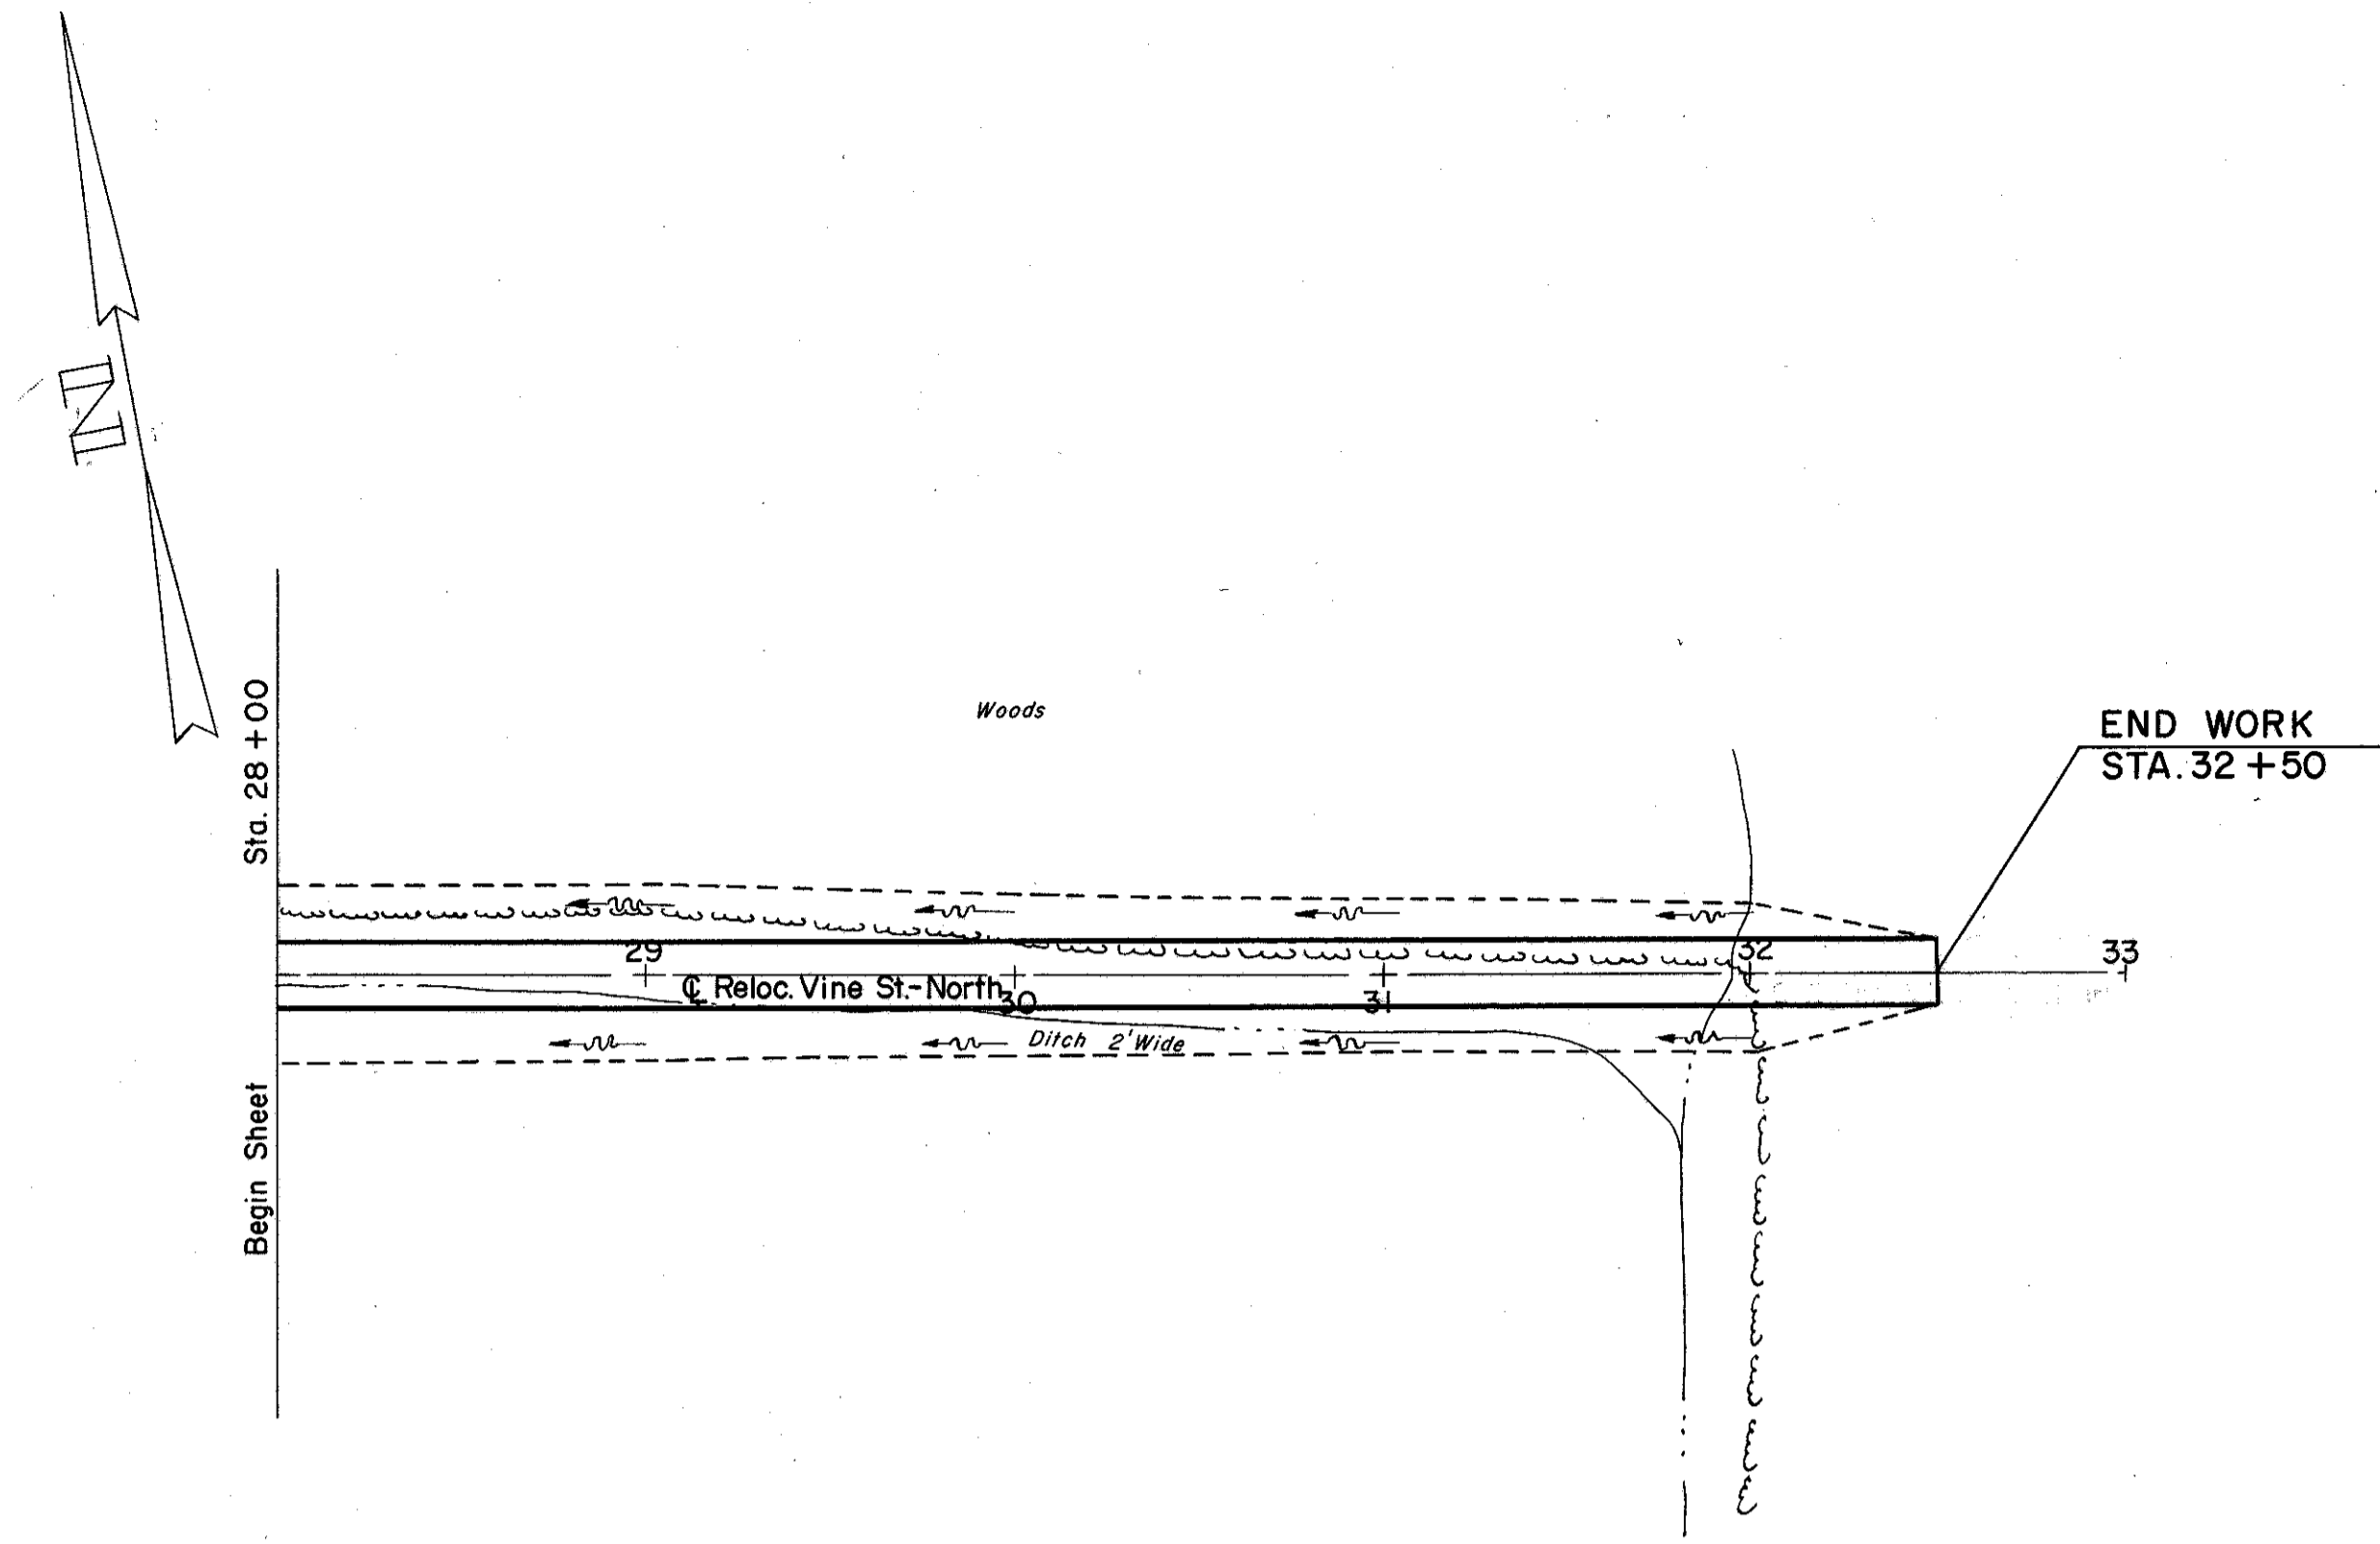

EXCAVATION	341 C.Y.
EMBANKMENT	76 C.Y.
EMBANKMENT 20%	91 C.Y.