


SEEDING
 END STA.
 WIDTH 705.

PLAN SHEET	SHEET NO.	TOTAL SHEETS
2	0110	F-329 (16)

205
268

LAKE COUNTY
 LAK-2-7.39

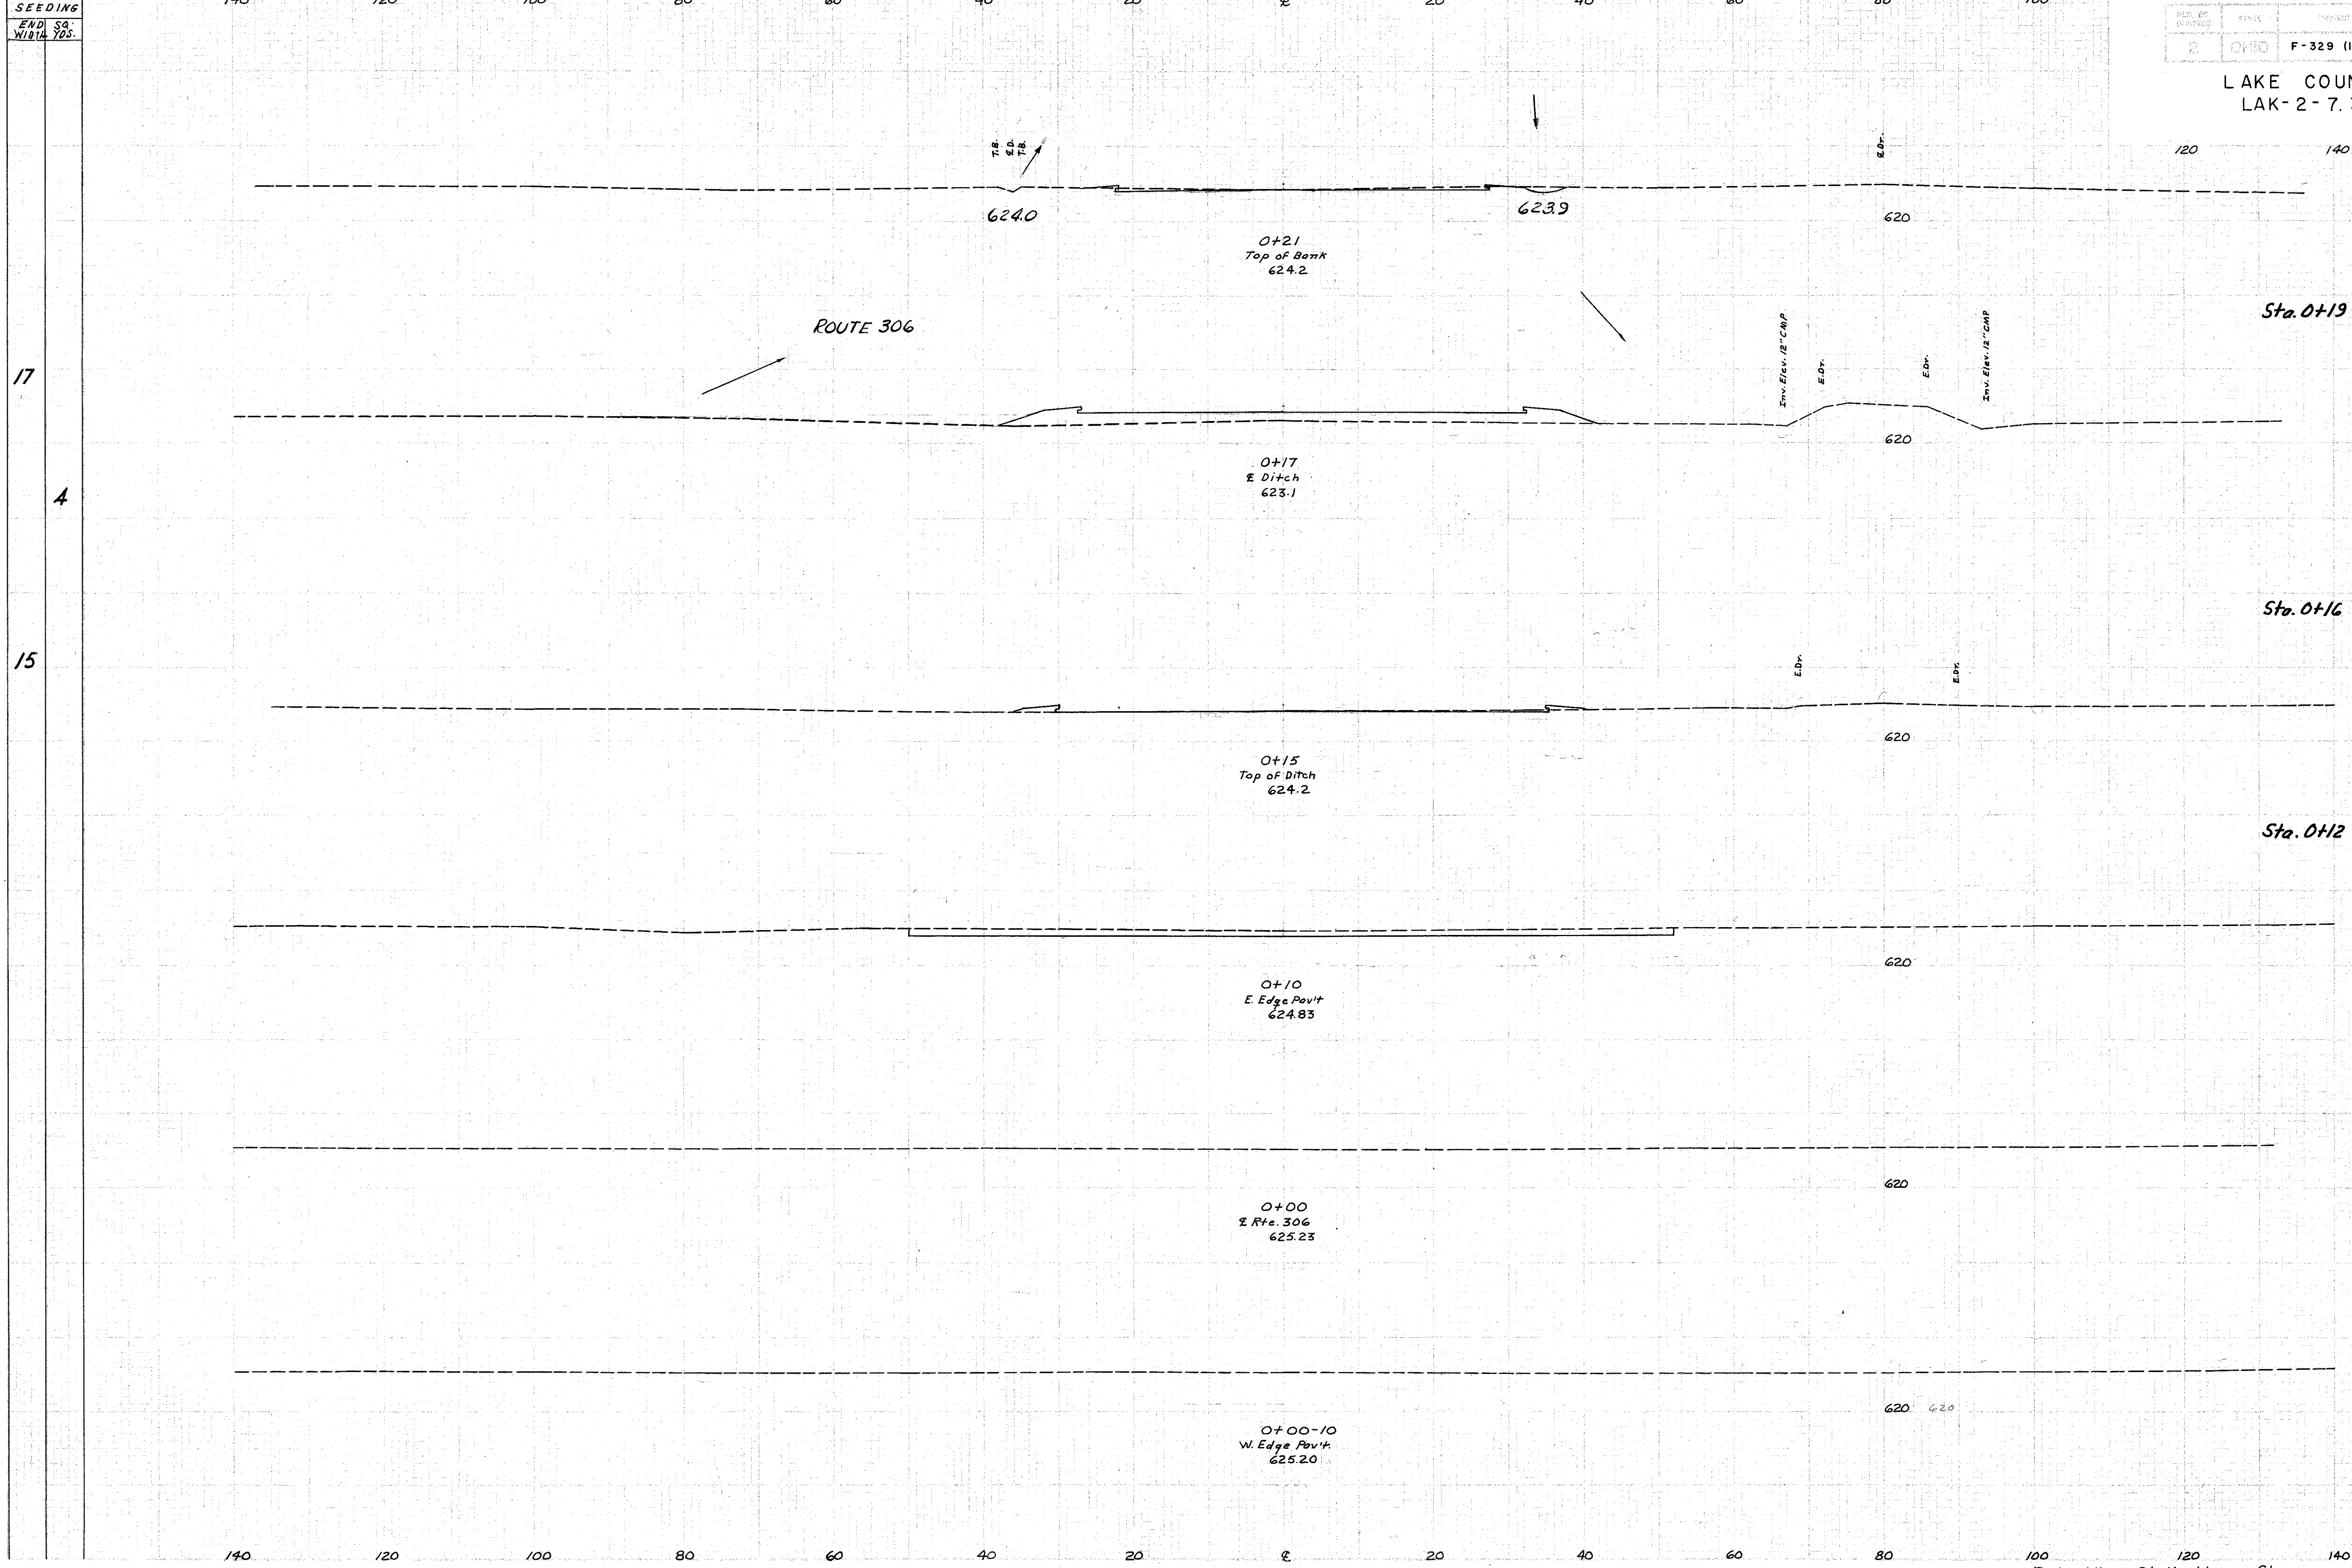

END AREA	CUT	FILL	CU.	FILL	VS.
	2	1			
Sta. 0+19	0		1	8	
			104		
				4	
Sta. 0+16	0	-		1	
	2	6		9	1
Sta. 0+12	-	0			
			95		

140 120 100 80 60 40 20 0 20 40 60 80 100 120 140
 Reloc Vite St. North Sta. 0+00-10 to 0+21

Checked DF-2-25-58
 F.S. 2-25-58