


SEEDING	
END WIDTH	SA. YDS.
49	
522	
45	
500	
45	
478	
41	
461	
42	
228	
40	
105	
17	

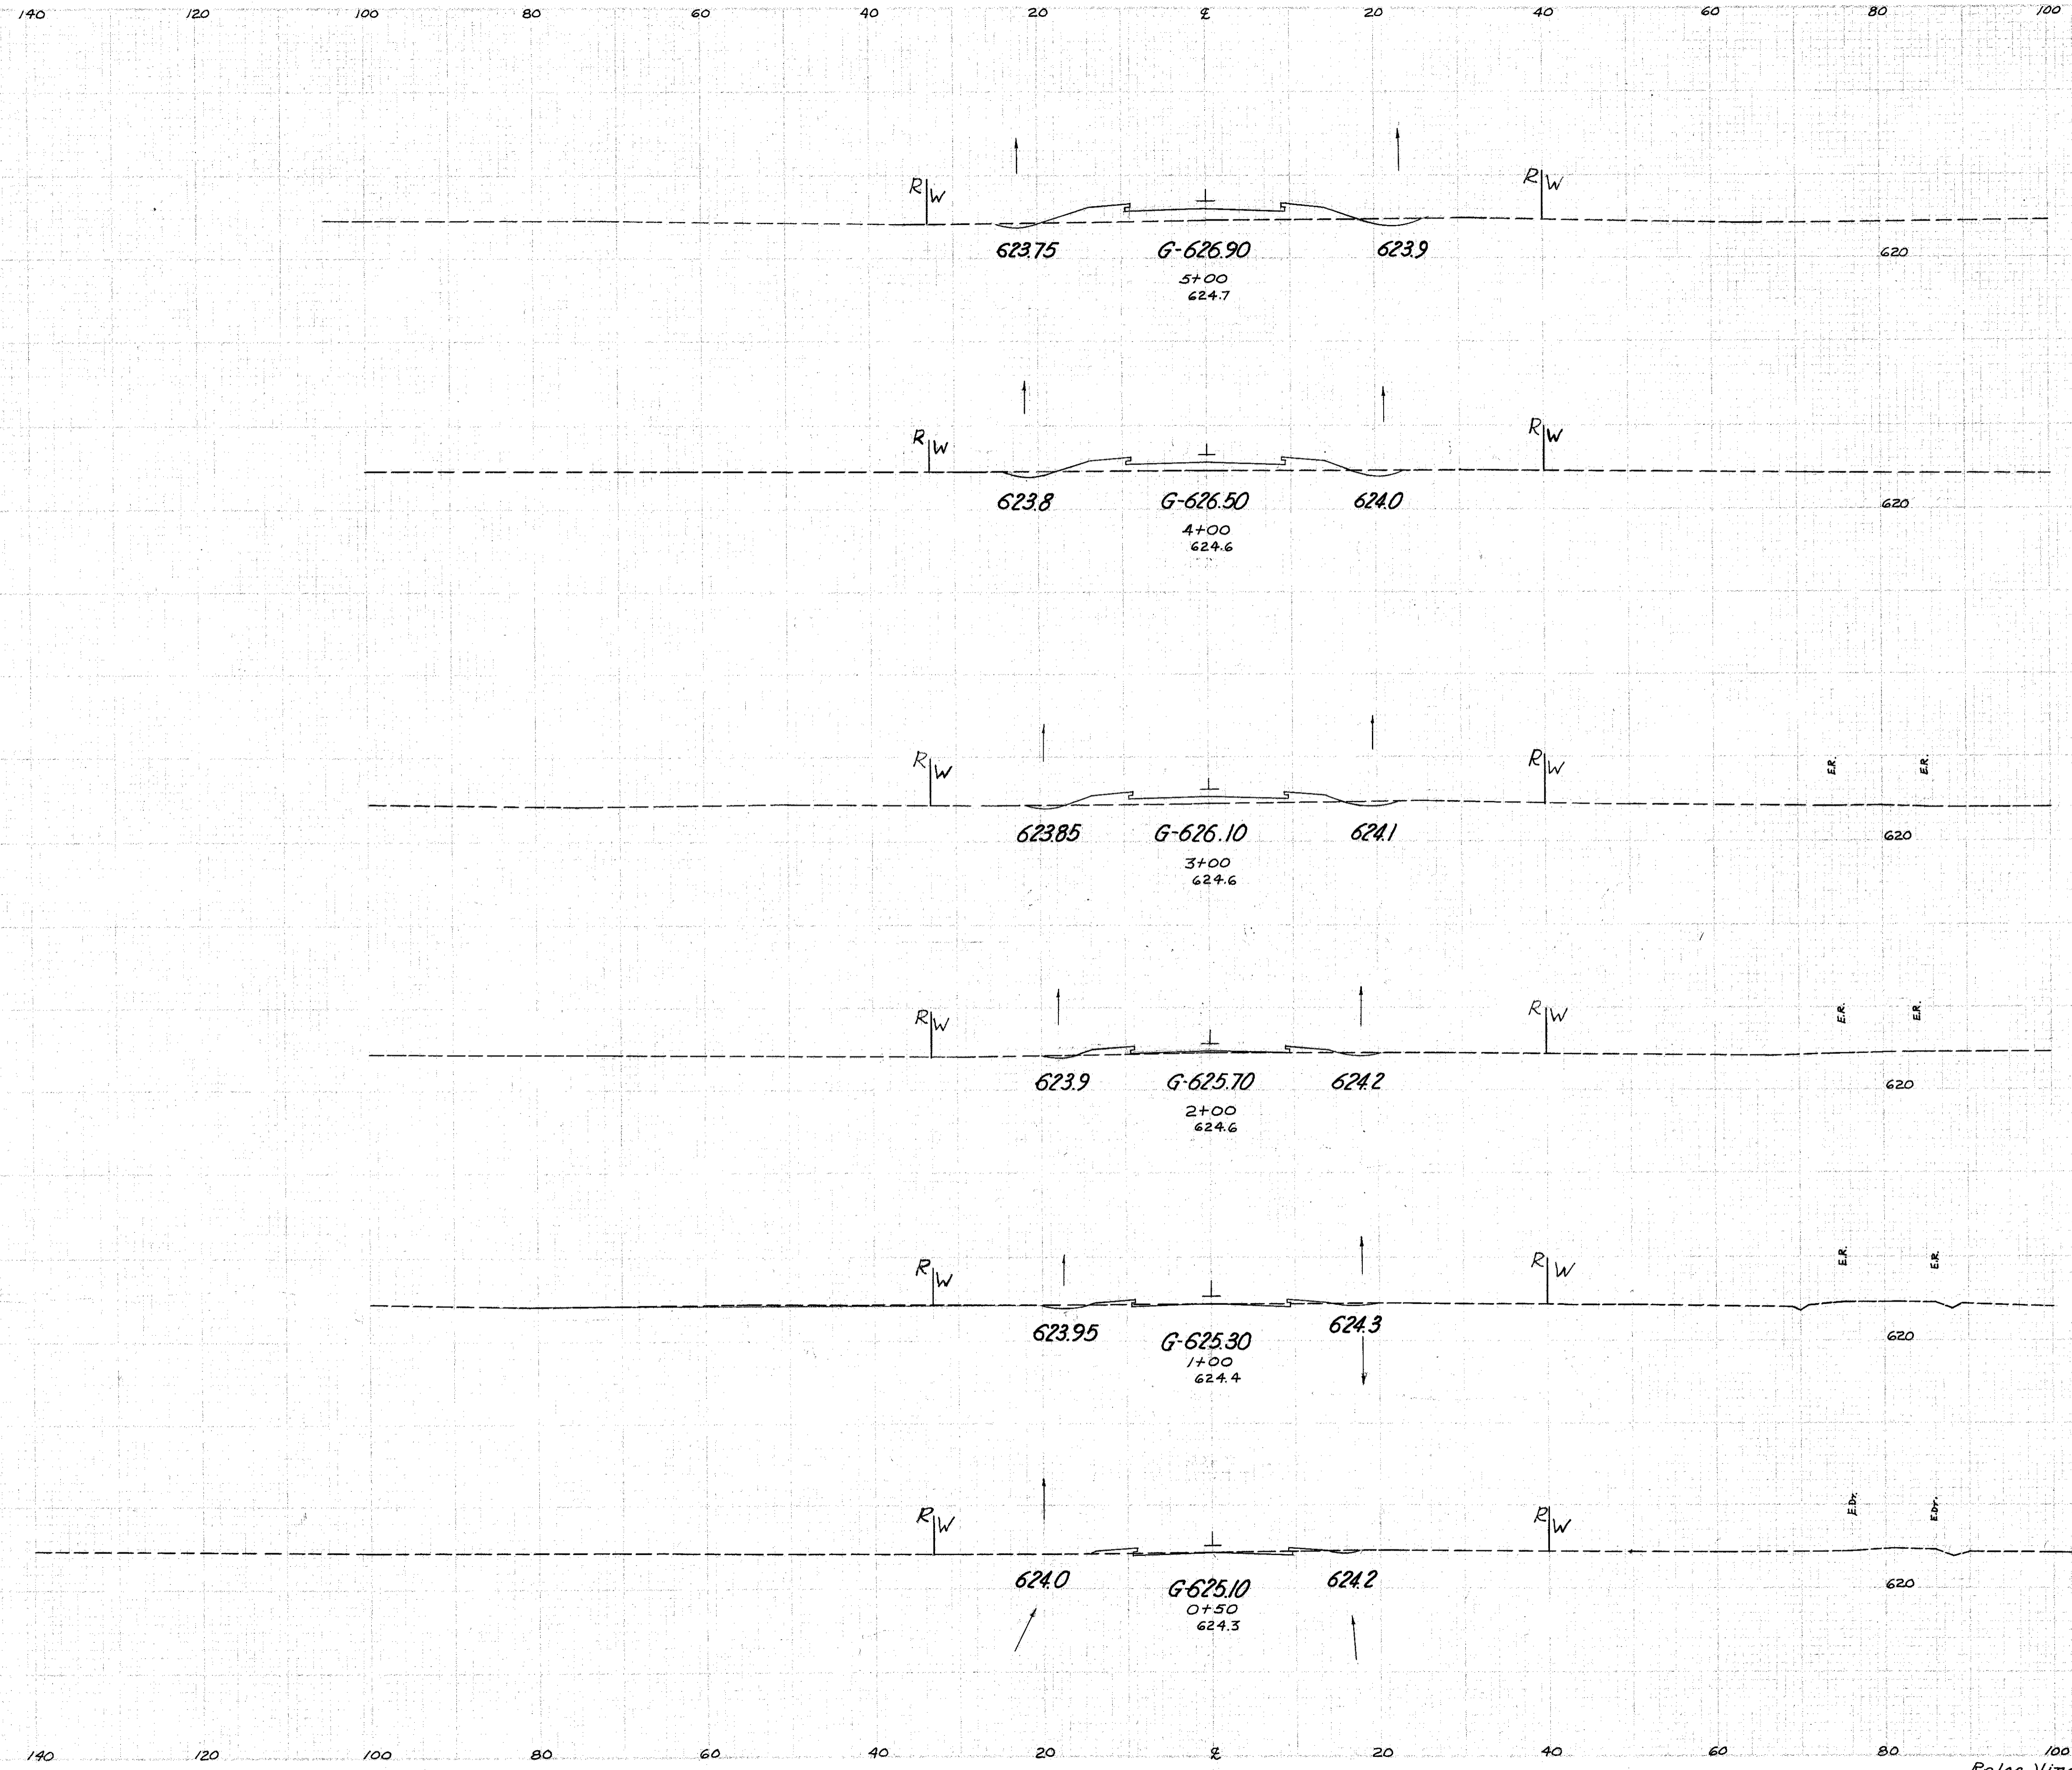

LAKE COUNTY  
LAK-2- 7. 39

END	AREA		CU.	YDS.
	Cut	Fill		
6	48		20	144
5	30		15	102
3	25		9	61
2	8		9	19
3	2		6	5
4	3		3	2
2	1			

Sta 0+21