


SEEDING
END. SO.
WIDTH. VOS.

LAKE COUNTY
LAK-2-7.39

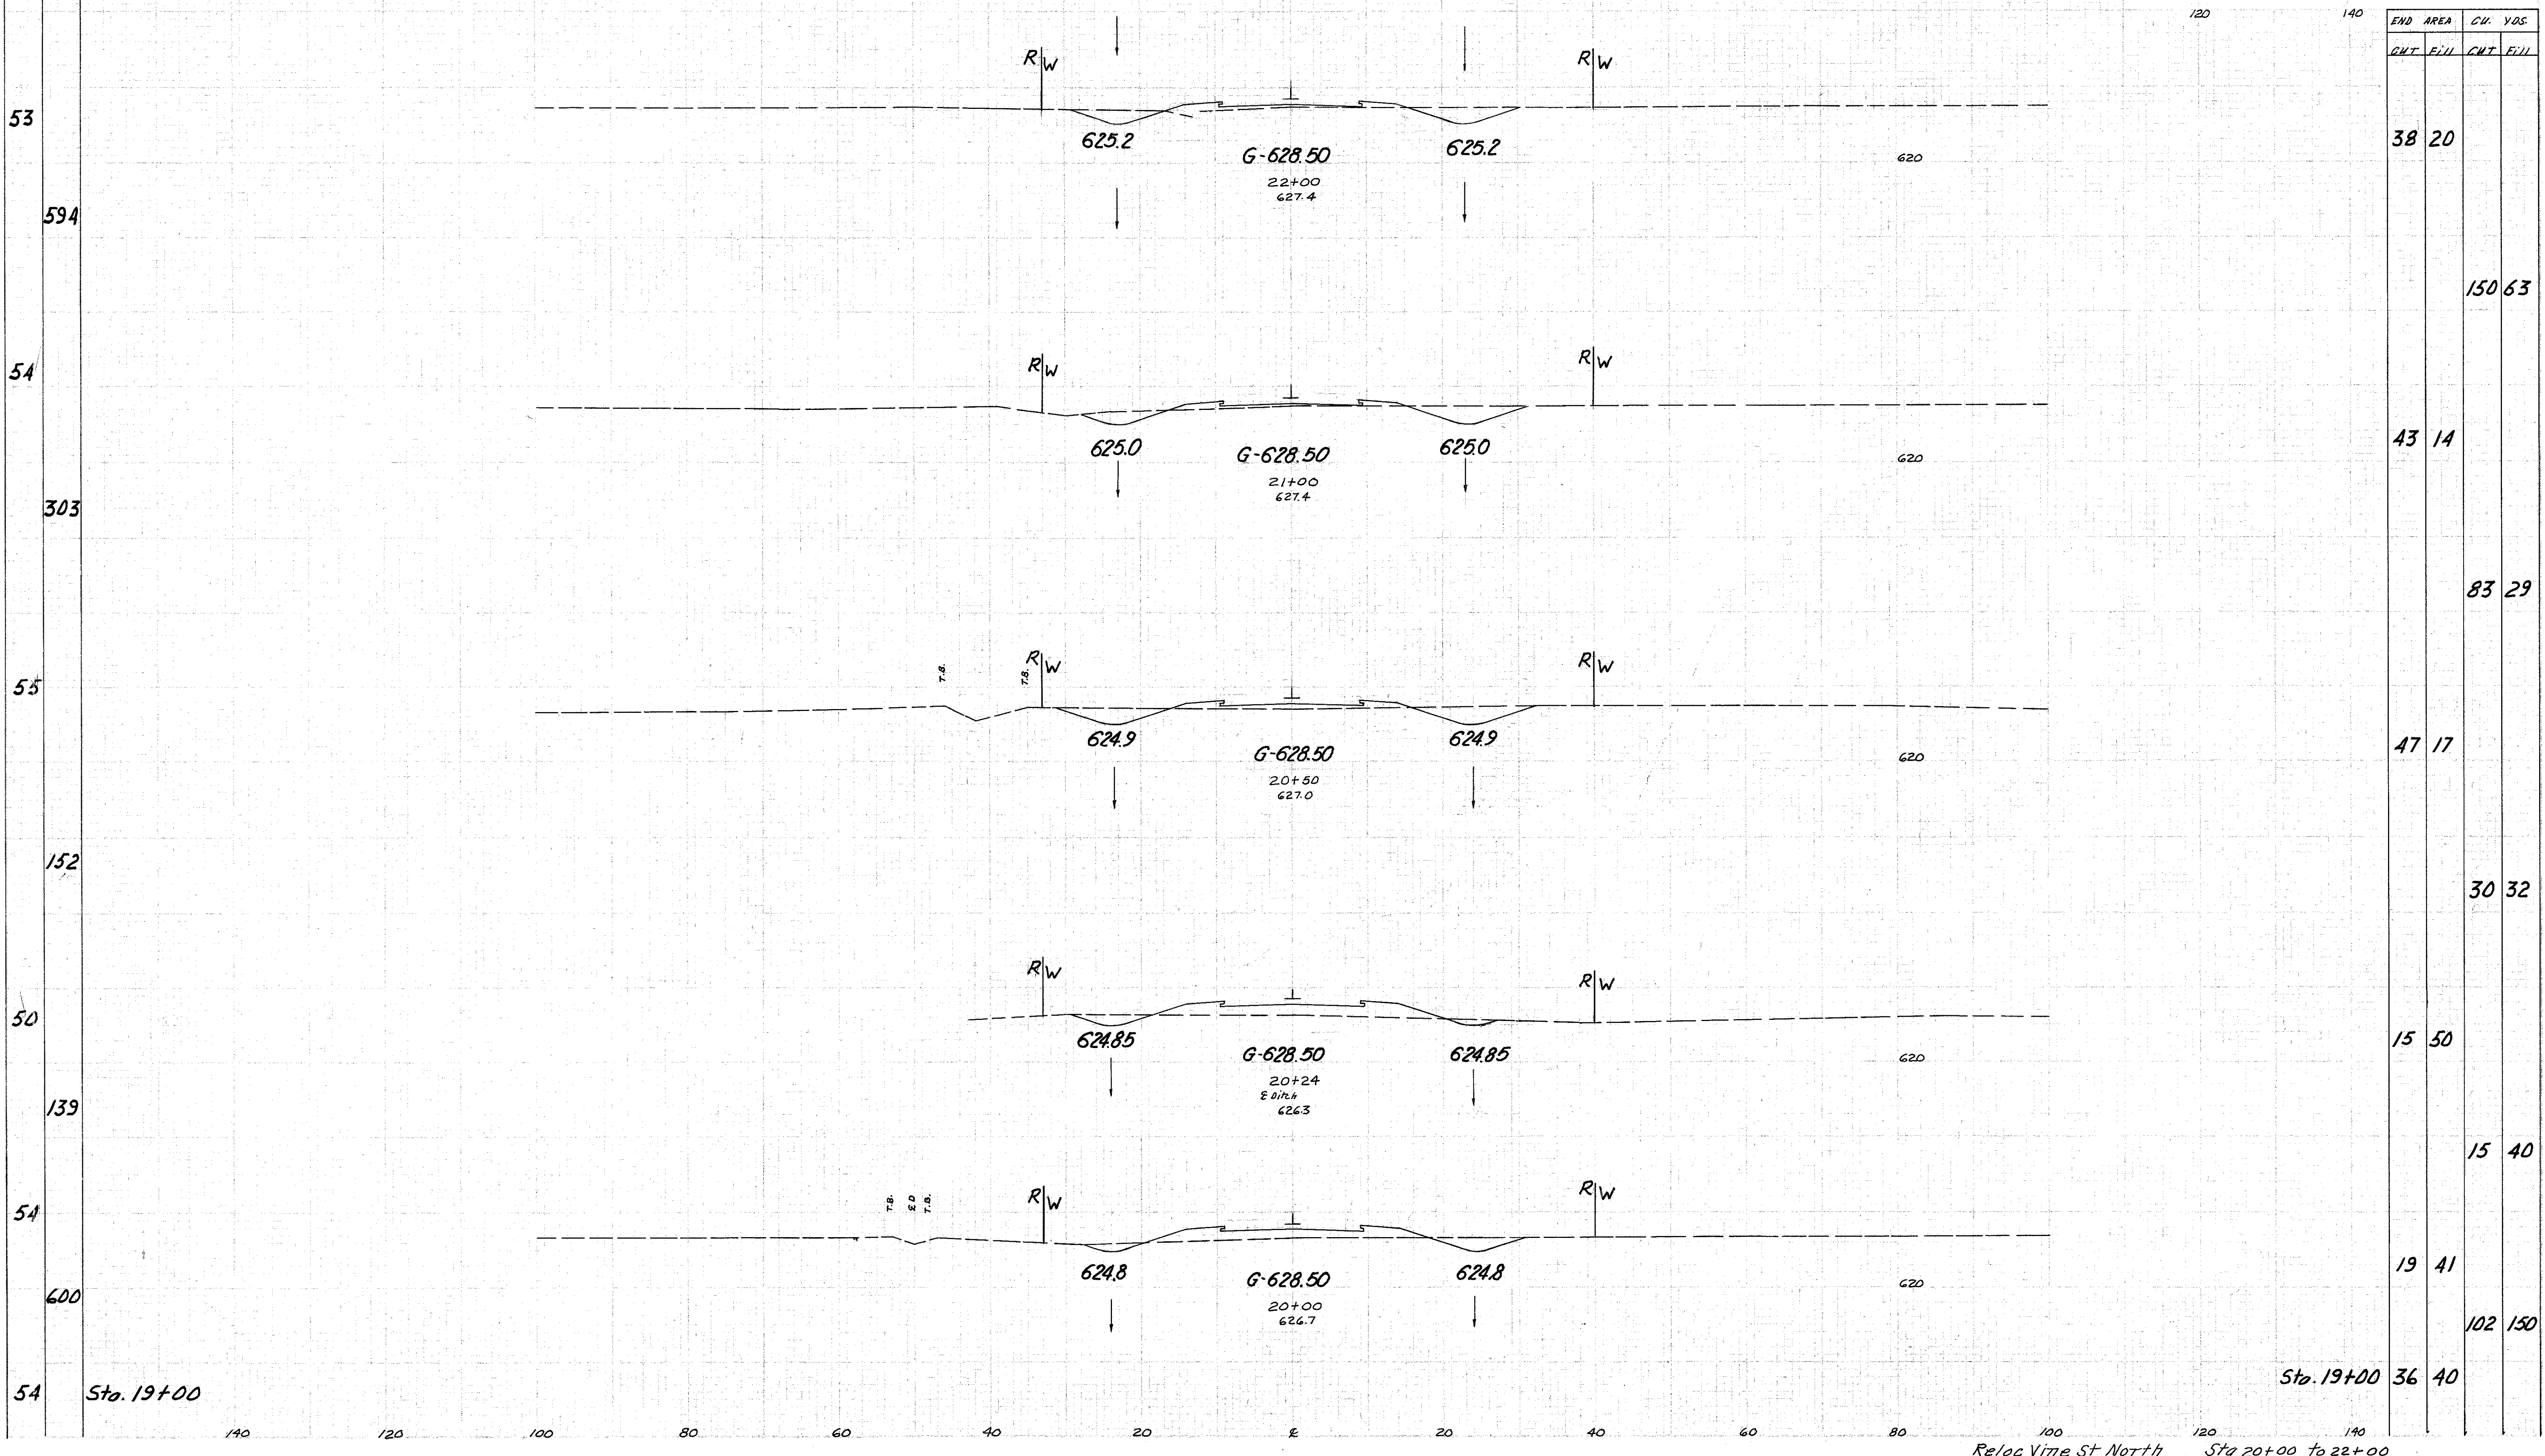

Notes: 13. 9-25-58
1. D.F.

Sta. 19+00

Sta. 19+00

Reloc Vime St North Sta 20+00 to 22+00