


SEEDING  
END AREA

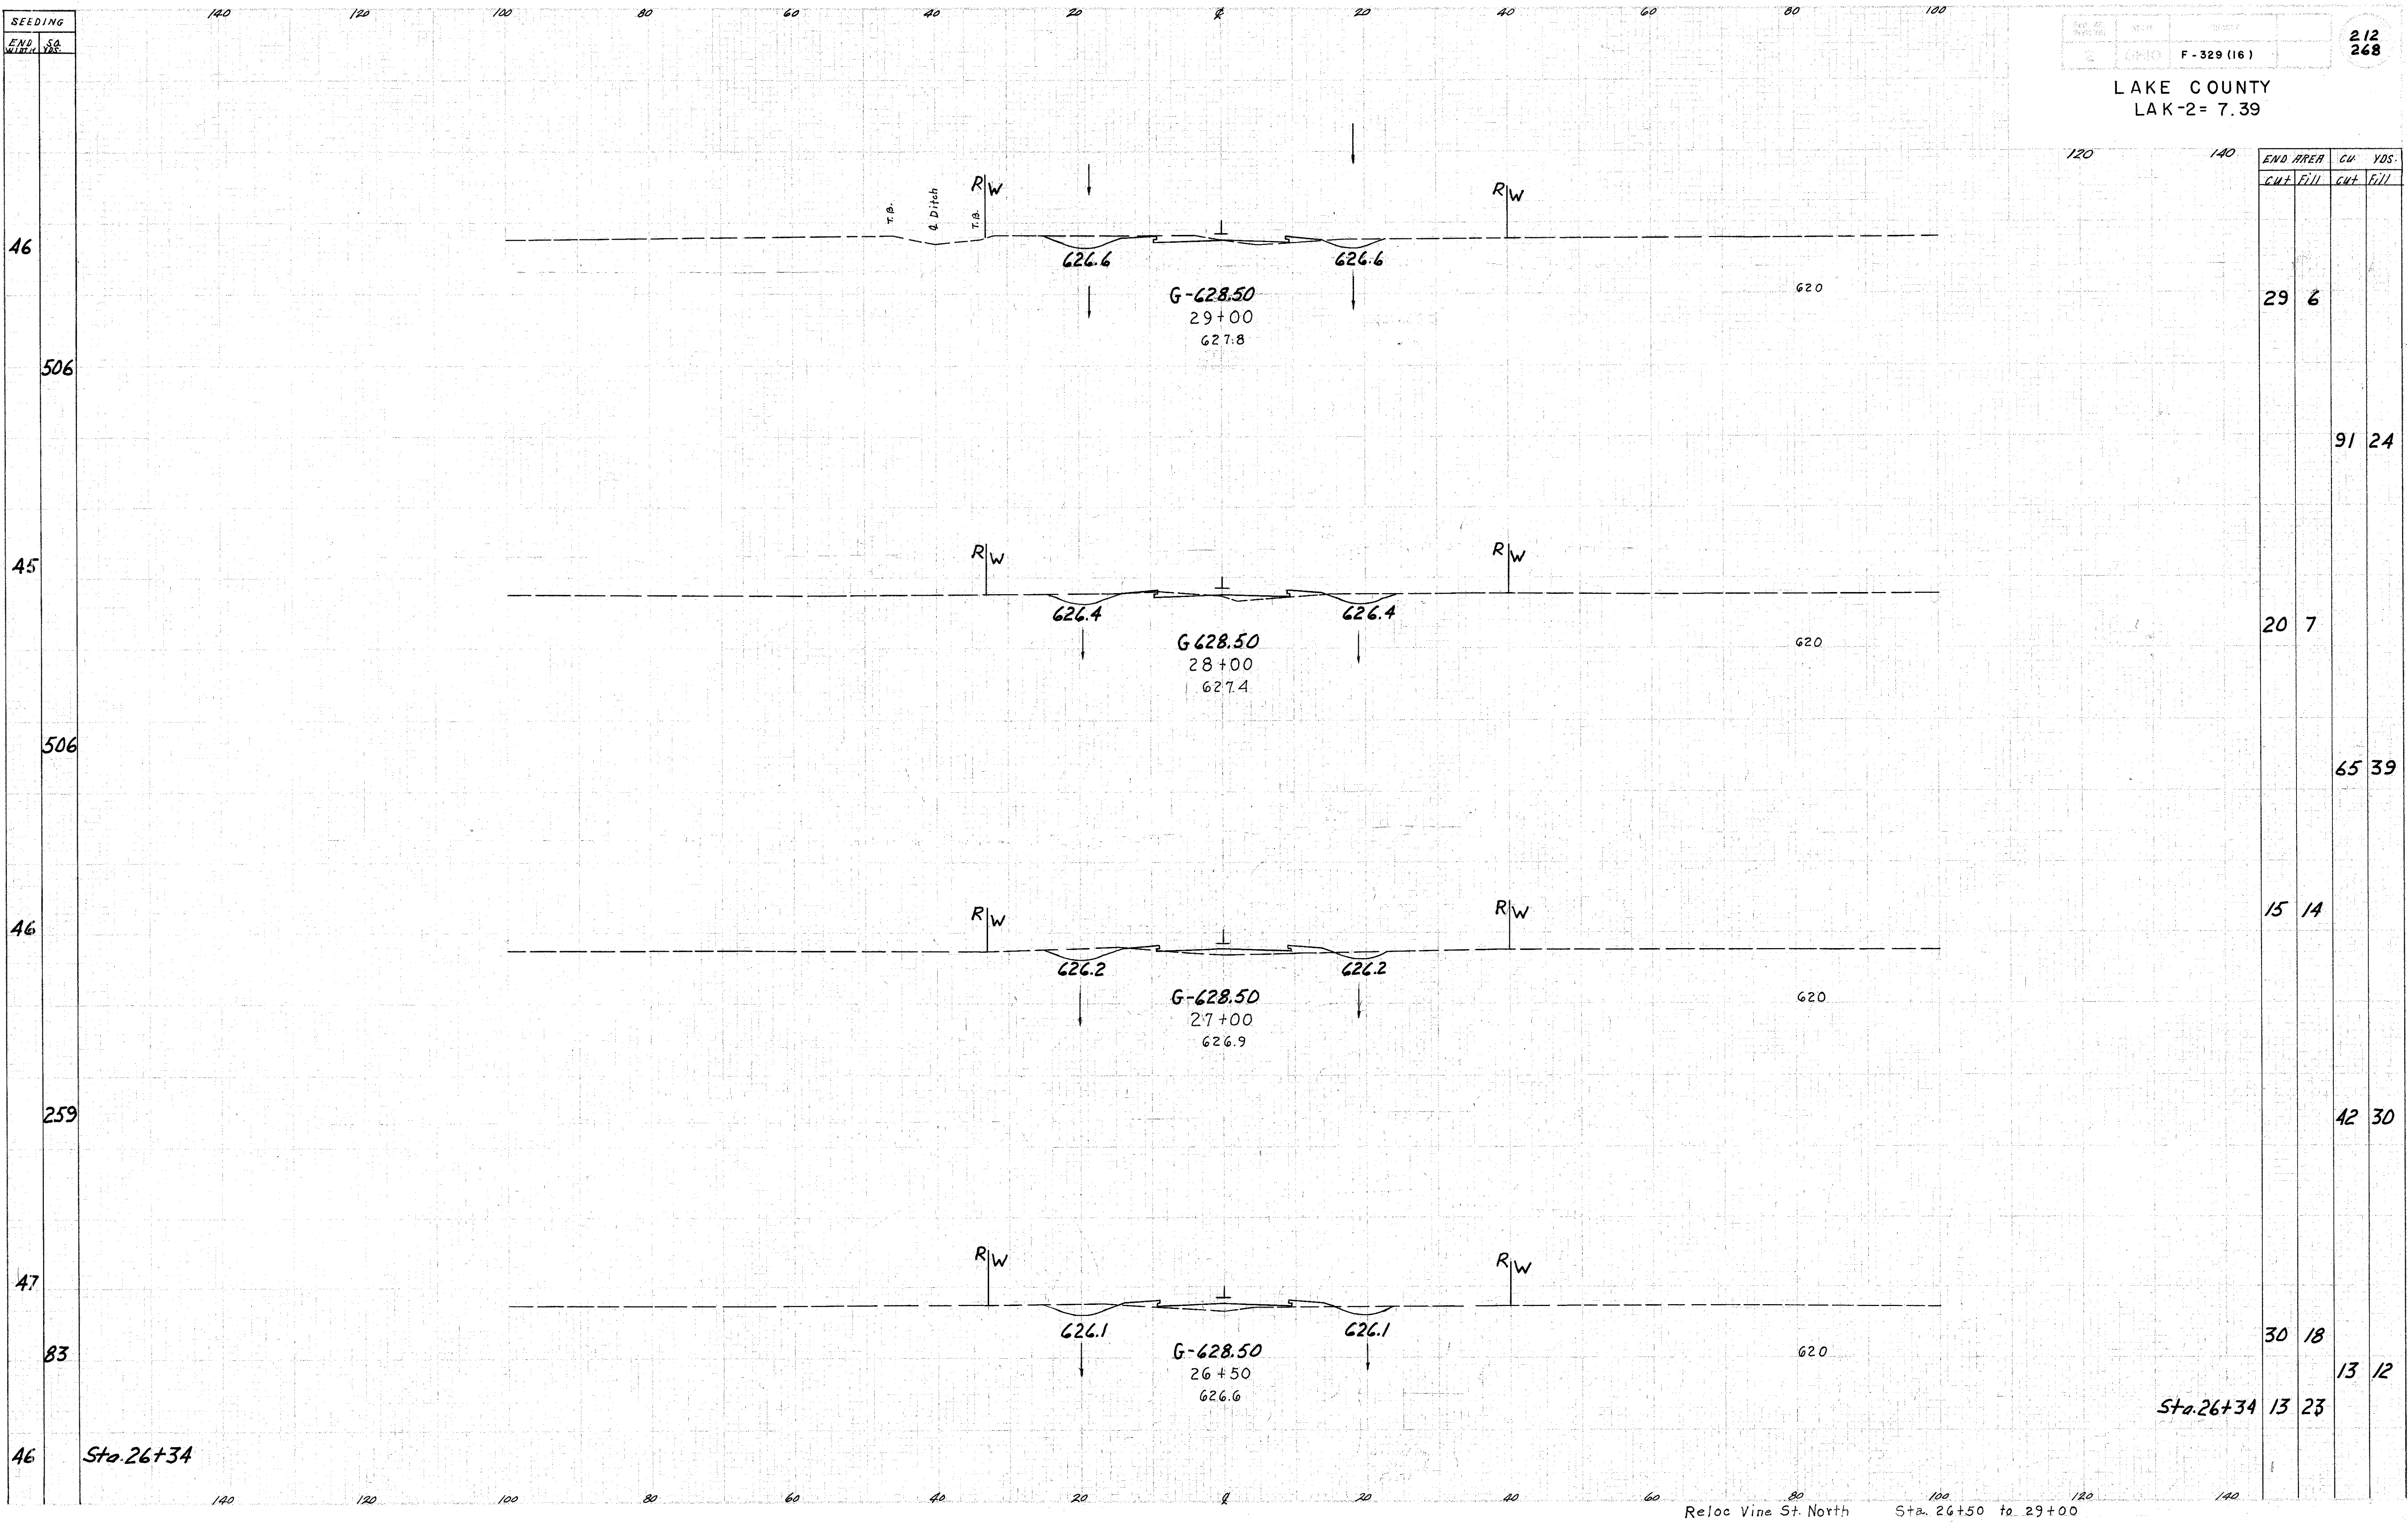

Handwritten notes: 7-25-58