


SEEDING  
END  
YDS.

LAKE COUNTY  
LAK-2-7.39

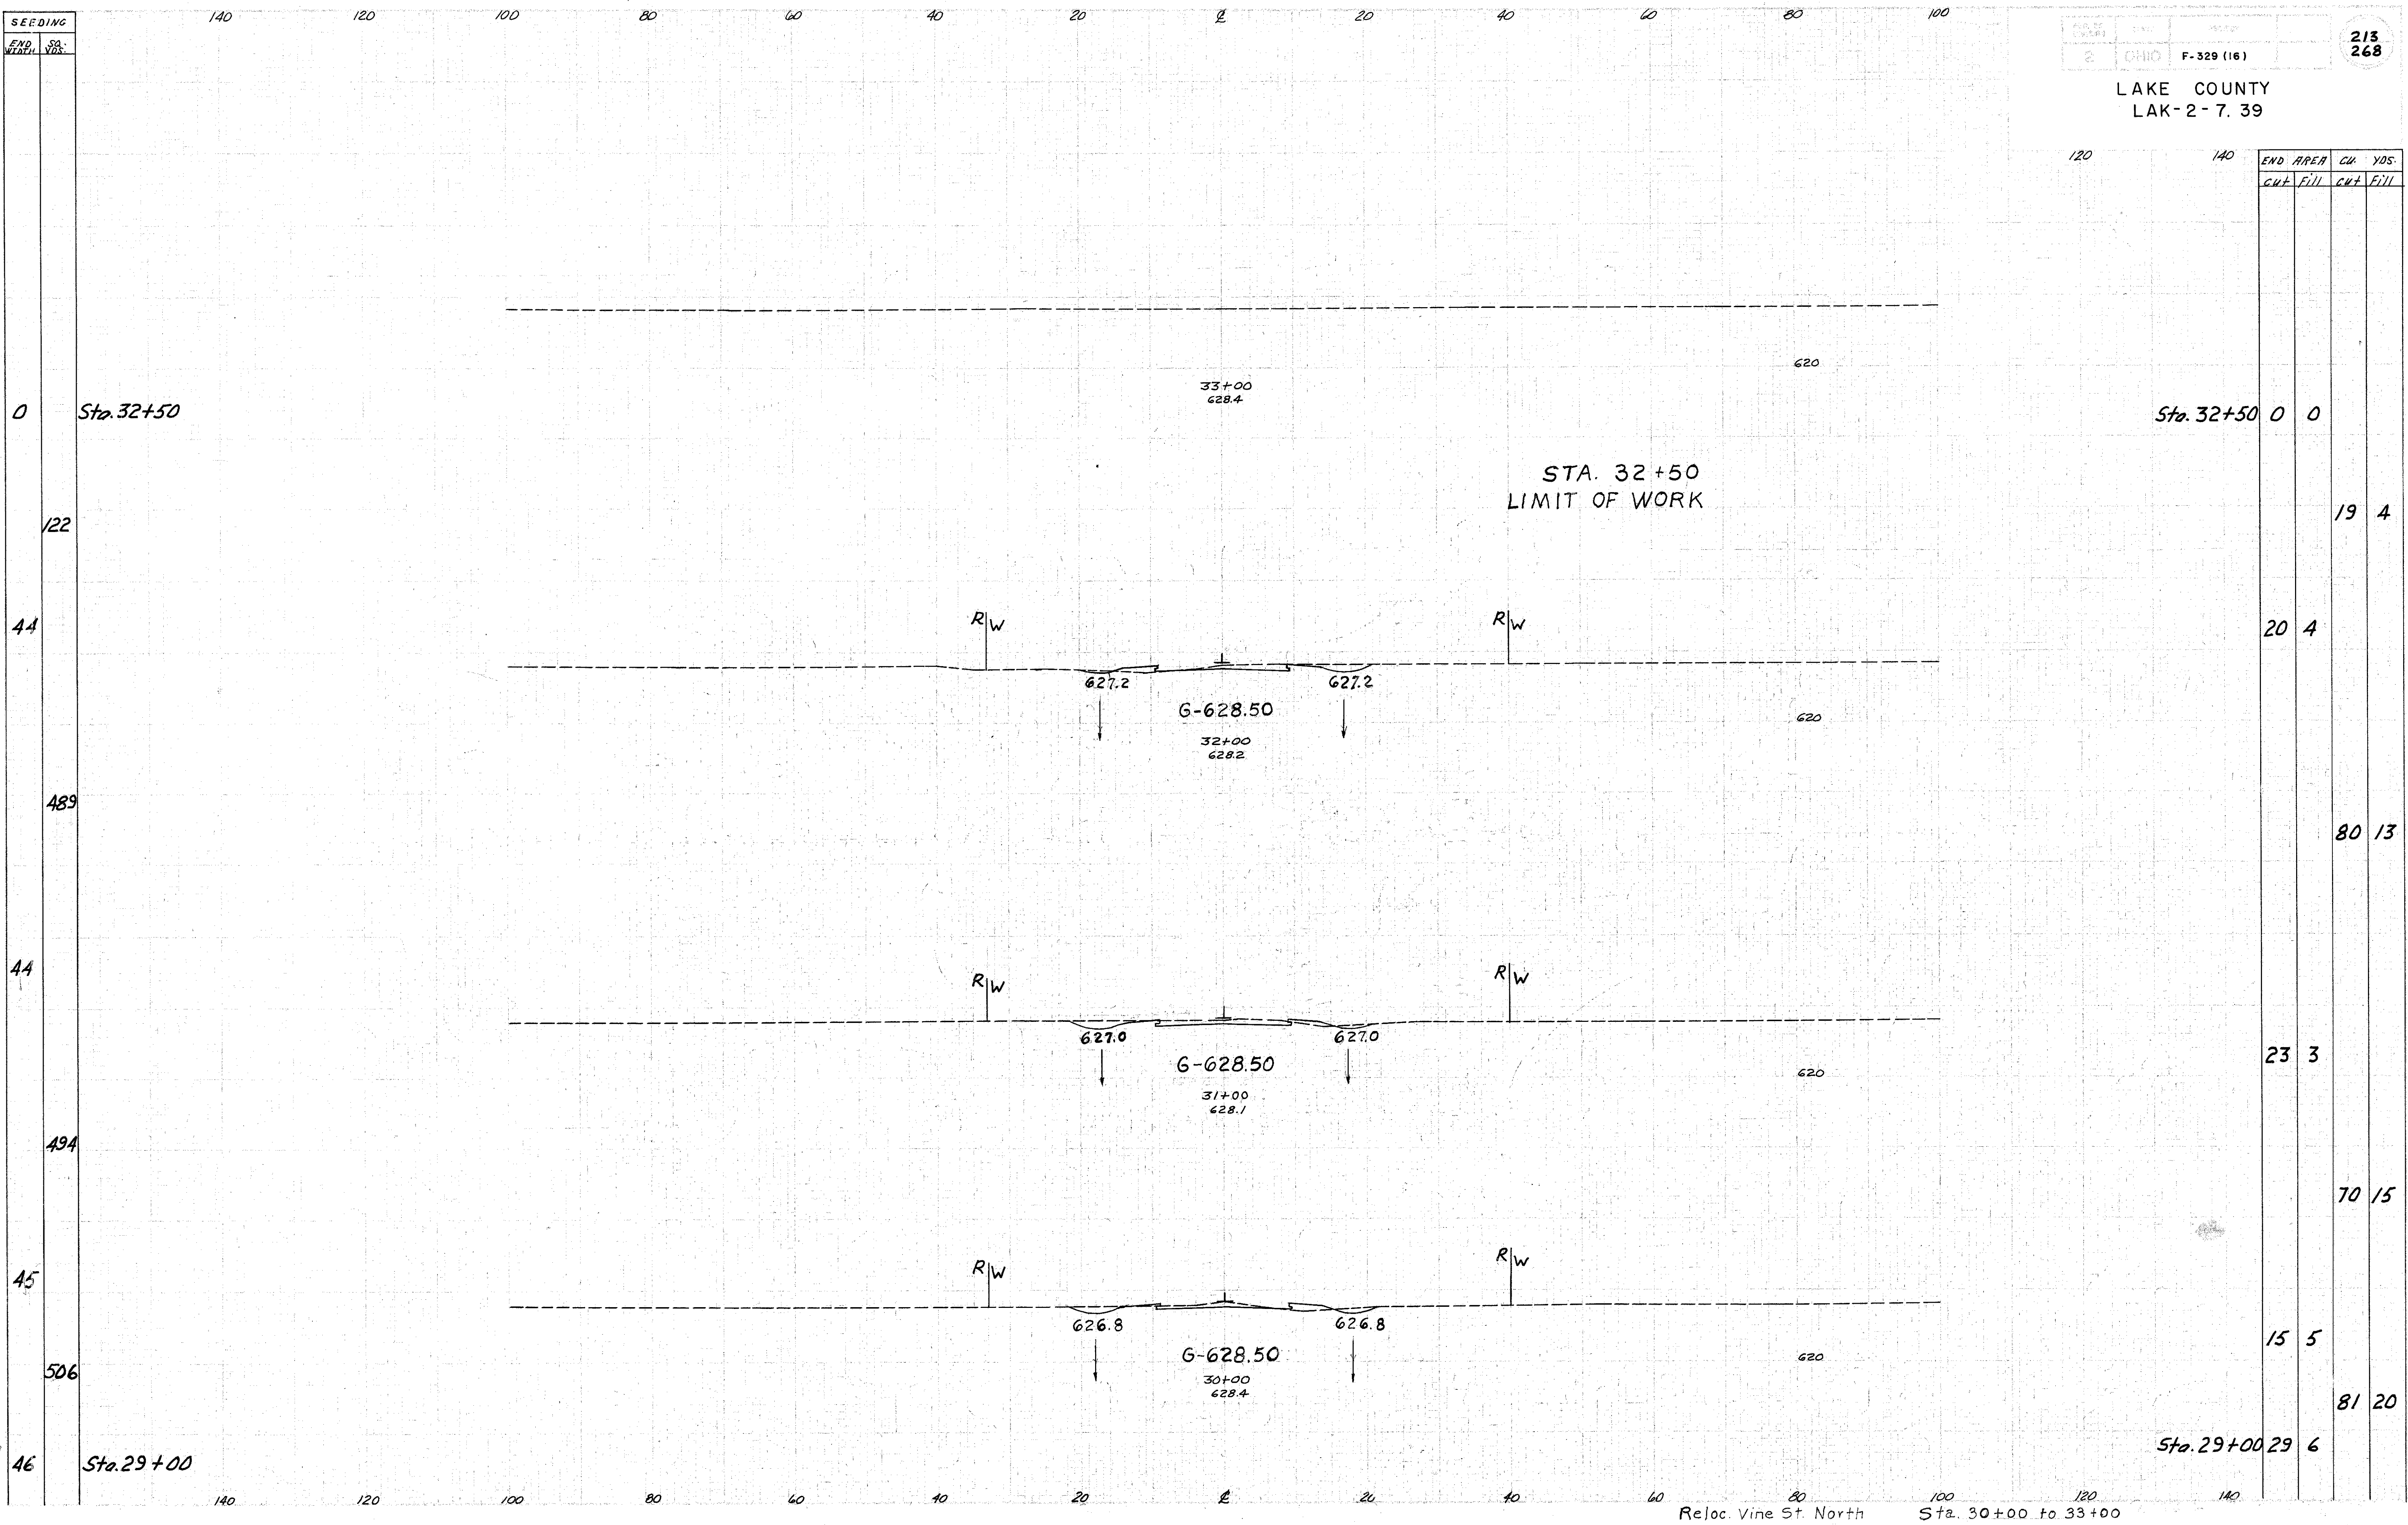

END AREA		CU. YDS.	
Cut	Fill	Cut	Fill
0	0		
122		19	4
44		20	4
489		80	13
44		23	3
494		70	15
45		15	5
506		81	20
46		29	6

Proc. S. E. 9-25-58  
D.F.  
Template - V.M.W.  
1/22/58