


FOR S.R.2 DETAILS SEE SHEET NO.30

LAKE COUNTY  
LAK-2-7.39

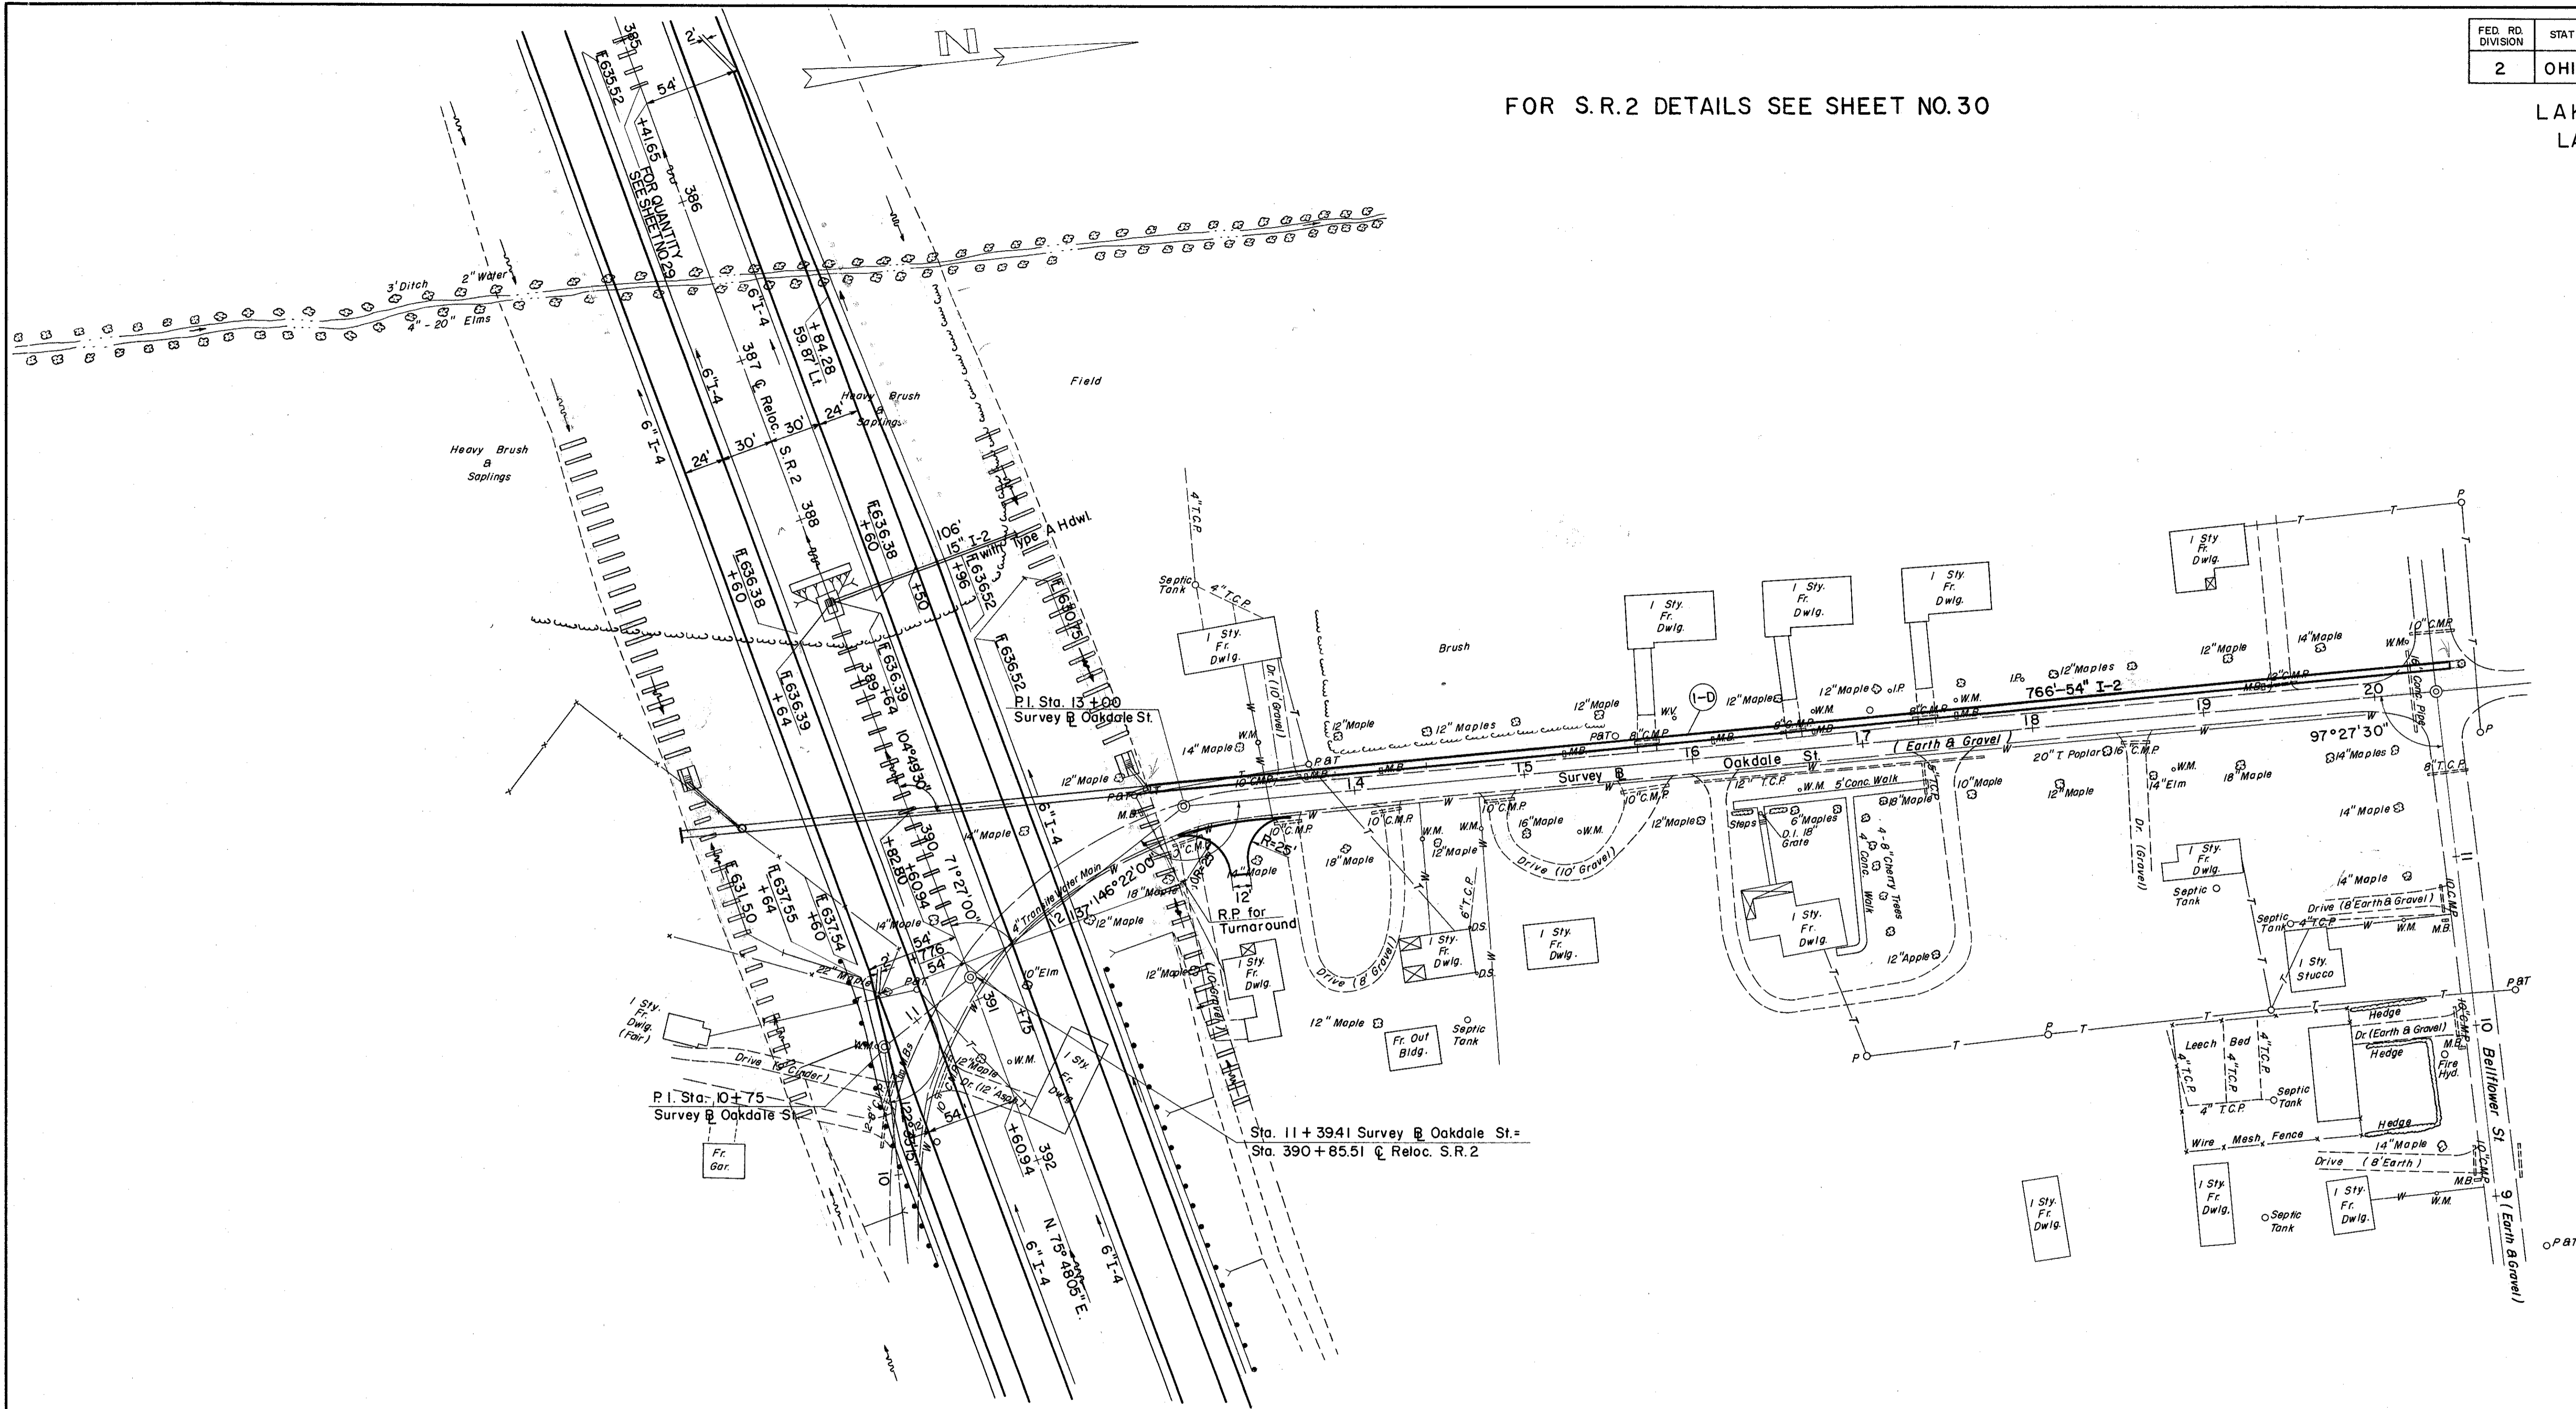

NOTE: Restoration of existing facilities along Oakdale Street will be performed in accordance with the provisions of Section I-2.07, and no separate payment will be made for the work.

REF. NO.	CLASSIFICATION	DRAINAGE	
		STATION	SECTION
I-D 589+82.80	I-2 SIDE SEWER	FROM BELLFLOWER ST.	TO ST. 766
		LI.	LI.

FEDERAL FUNDS DO NOT PARTICIPATE HERE

This sheet added 17 Oct. 58